


1 LOCATION PLAN
1:1250



2 BLOCK PLAN
1:500

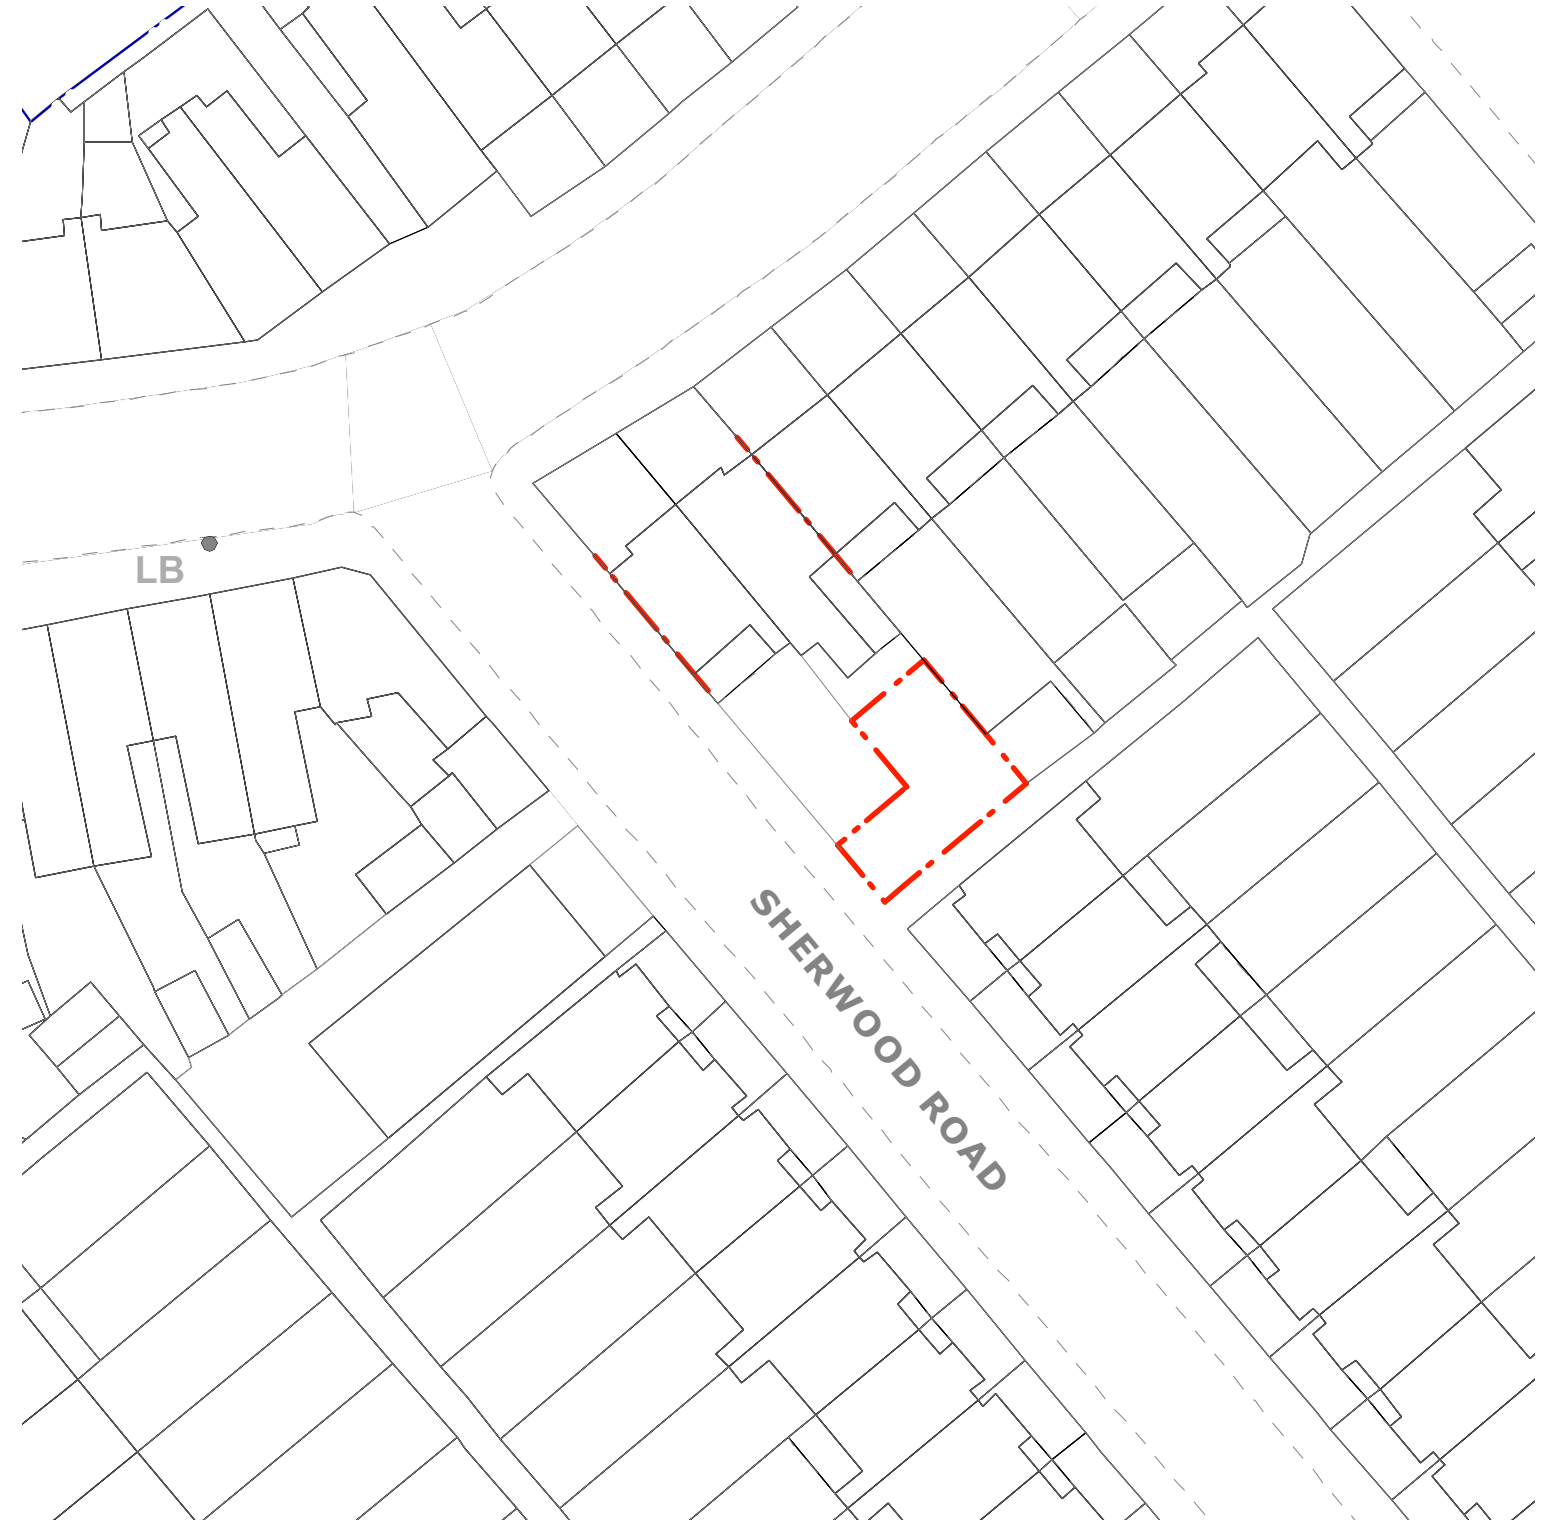

<p>Adventure in Architecture</p>	<p>KEY</p> <ul style="list-style-type: none"> Existing Walls Proposed Walls Pr Concrete Wall Pr Block Wall Pr Brick Wall 	<ul style="list-style-type: none"> Site Boundary Adjoining Property Walls Removed Ceiling Line Over Cornice Over 	<p>SITE PLAN + ORIENTATION</p>	<p>GENERAL NOTE</p> <p>Refer to 000's for existing drawings Refer to 100's for proposed plans Refer to 200's for proposed elevations Refer to 300's for proposed sections Refer to 400's for room elevations Refer to 500's for details Refer to 600's for schedules</p>	<p>STATUS</p> <p style="font-size: 2em; color: red; text-align: center;">PLANNING</p>	<p>NO. REVISION</p> <table border="1" style="width: 100%; border-collapse: collapse;"> <thead> <tr> <th>NO.</th> <th>REVISION</th> <th>DATE</th> </tr> </thead> <tbody> <tr> <td> </td> <td>AUTHOR</td> <td>CHECKED</td> </tr> </tbody> </table>	NO.	REVISION	DATE		AUTHOR	CHECKED	<p>DO NOT SCALE FROM THIS DRAWING</p> <p><small>DIMENSIONS Adventure In Architecture takes no responsibility for dimensions obtained by scaling from this drawing. If no dimension is shown the recipient must ascertain the dimension specifically from the architect or by site measurement and may not rely on the drawing. Supply of the drawing in digital form is solely for convenience and no reliance may be placed on any data in digital form. This drawing is issued for design intent only and should not be used for construction unless stated.</small></p> <p><small>COPYRIGHT This drawing is the property of Adventure in Architecture Ltd. No disclosure or copy of it may be made without the written permission of Adventure in Architecture Ltd.</small></p>	<p>Project Stage Date Date Project No. Drawn By Title Scale</p> <p>Drawing No. / Rev</p>	<p>312B LOWER ADD. PLANNING SEPT 2018 258 VT OS DATA 1:1250 @A3/ 1:500 @A3</p> <p>000</p>
	NO.	REVISION	DATE												
	AUTHOR	CHECKED													
<p>The Old Studio, Clapham North Arts Centre, 26-32 Voltaire Road, London, SW4 6DH info@adventureinarchitecture.co.uk 0207 8199281</p> <p style="text-align: right;">VAT No. 993 7711 70 Registered in England and Wales No. 07134032 Registered Office - Trojan House, 34 Arcadia Ave, London, N3 2JU</p>															