

1

LOCATION PLAN


1:1250



2


BLOCK PLAN

1:500

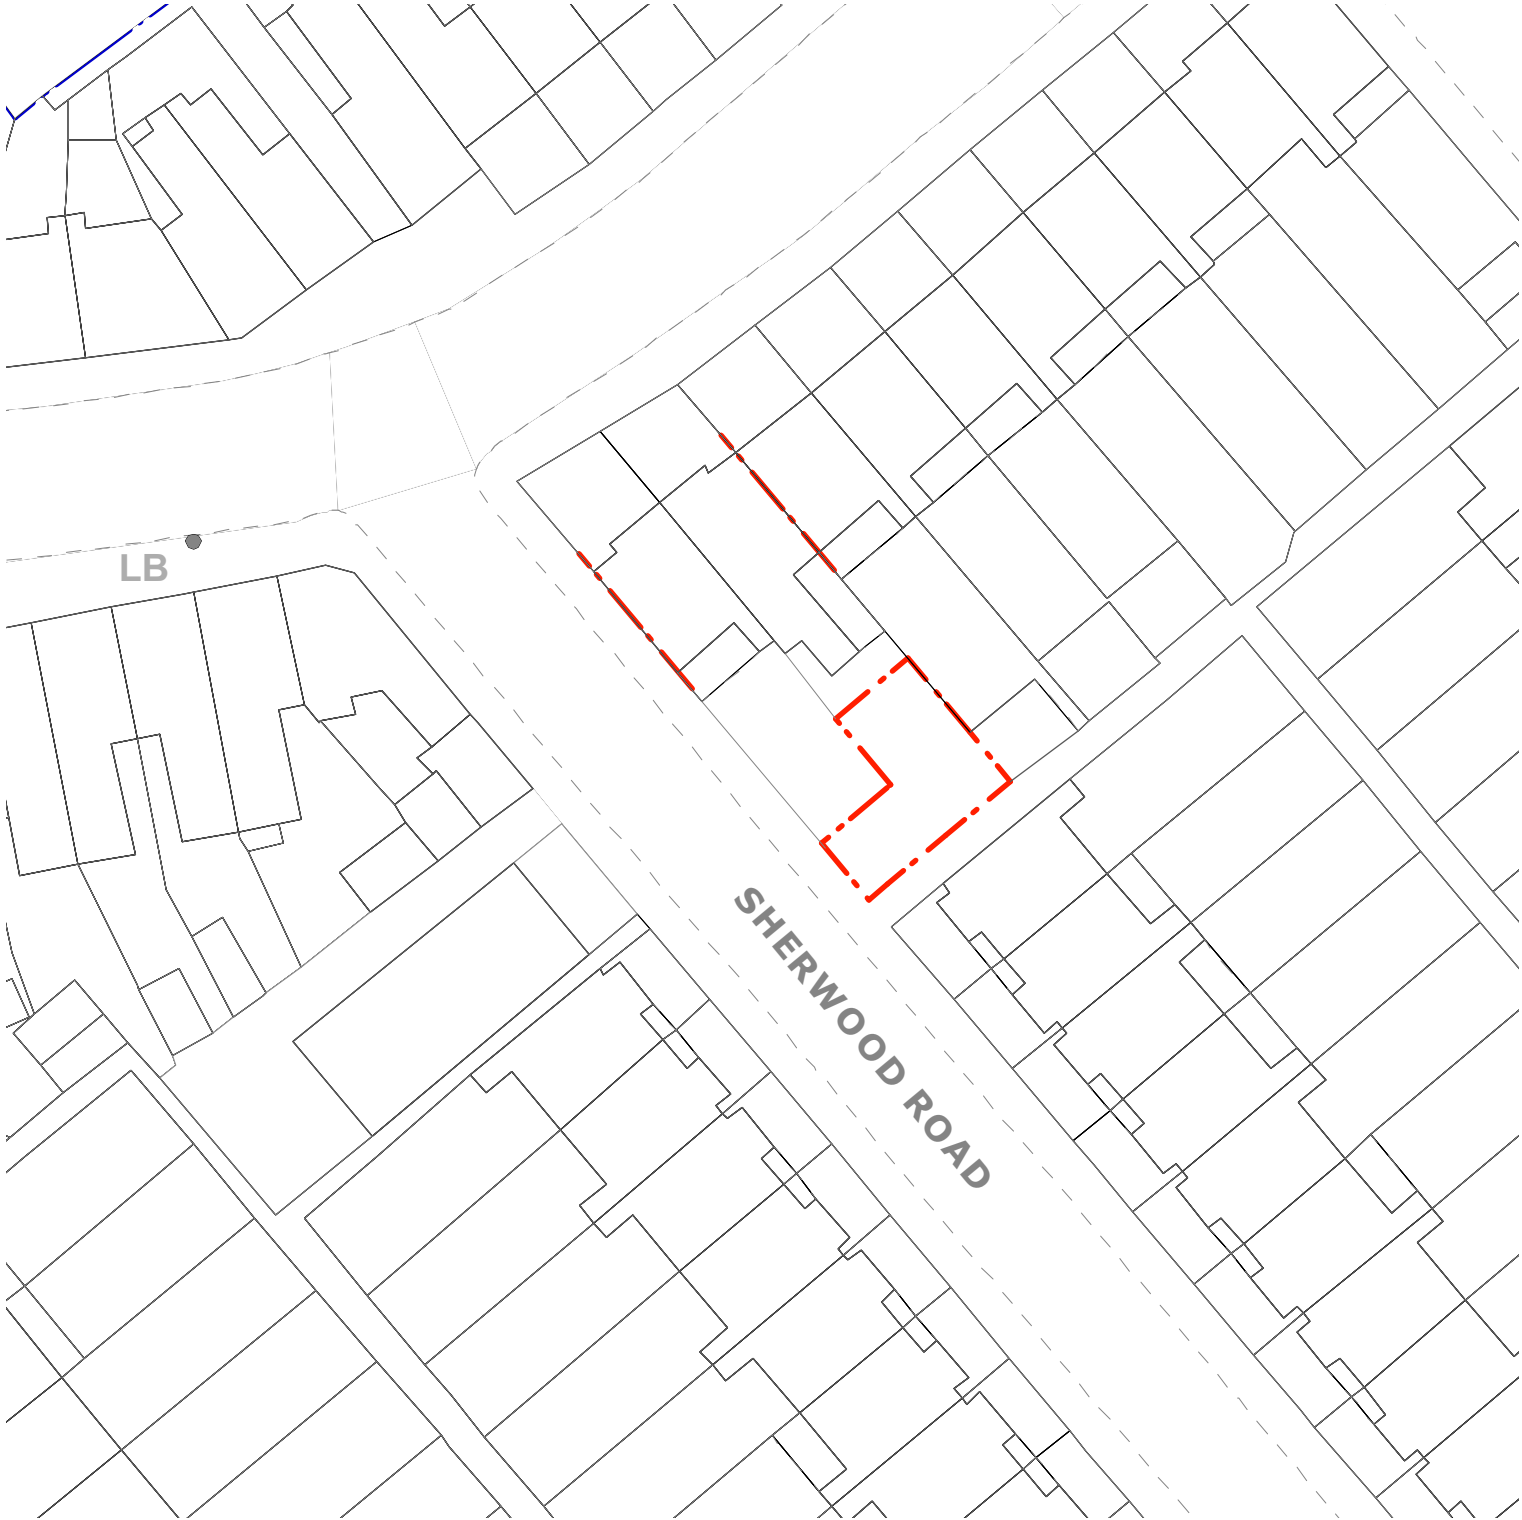


Adventure in  
Architecture<sup>o</sup>

KEY  
Existing Walls  
Proposed Walls  
Pr Concrete Wall  
Pr Block Wall  
Pr Brick Wall

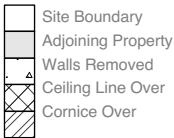

SITE PLAN + ORIENTATION

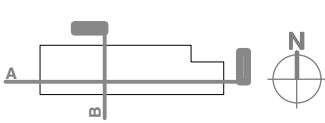

GENERAL NOTE

Refer to 000's for existing drawings  
Refer to 100's for proposed plans  
Refer to 200's for proposed elevations  
Refer to 300's for proposed sections  
Refer to 400's for room elevations  
Refer to 500's for details  
Refer to 600's for schedules

STATUS

PLANNING

NO. REVISION

DATE

AUTHOR CHECKED

DO NOT SCALE FROM THIS DRAWING

**DIMENSIONS**  
Adventure In Architecture takes no responsibility for dimensions obtained by scaling from this drawing. If no dimension is shown the recipient must ascertain the dimension specifically from the architect or by site measurement and may not rely on the drawing. Supply of the drawing in digital form is solely for convenience and no reliance may be placed on any data in digital form. This drawing is issued for design intent only and should not be used for construction unless stated.

**COPYRIGHT**  
This drawing is the property of Adventure in Architecture Ltd. No disclosure or copy of it may be made without the written permission of Adventure in Architecture Ltd.

Project  
Stage  
Date  
Project No.  
Drawn By  
Title  
Scale

**312B LOWER ADD.**  
PLANNING  
SEPT 2018  
258  
VT  
OS DATA  
1:1250 @A3/ 1:500 @A3

Drawing No. / Rev

000