

## **APPENDIX C**

- Applicant:** Mr Safi Lalbaz
- Location:** On the footway outside 6 Station Road West Croydon CR0 2RB
- Measurements:** The measurement from the shop window to the edge of the pavement is 4m. The applicant has applied for a trading area of 0.6m, which leaves a clear pavement width of 3.4m.
- Station Road is maintained by Croydon Council and the required clear pavement width is 2 m.
- A length of 1.60 m and a height of 1.5 m are also applied for.
- Appendix C1 shows a plan of the site.  
Appendices C2 & C3 are photographs of the display.

### **Proposed Times of Trading:**

Sunday to Saturday 1000 hours until 2000 hours

**To Display:** Mobile Phone Accessories and Cosmetics

### **1. Detailed Considerations**

1.1 The application was received by the Community Services Department on 16 July 2011.

A copy of the application is attached as Appendix C4.

1.2 The application was duly advertised in the Croydon Guardian, no objections were received.

1.3 The Police licensing Officers, Food Safety team, Planning, Highways, and parking services divisions were invited to comment on this application, no objections have been received.


1.4 The measurements outlined above have been checked and agreed by an Enforcement Officer during a site visit.

1.5 A temporary licence was issued to the applicant which is valid until the pending the committee's decision. A copy is attached as Appendix C5.

1.6 There are no other nearby premises in Station Road who currently hold street trading licences. The site applied for is shaded on the attached map Appendix C6.

1.7 If the application for a street trading licence is granted the applicant will be invited to apply for a Street Trading Licence which will then be valid for a year

Appendix C1.

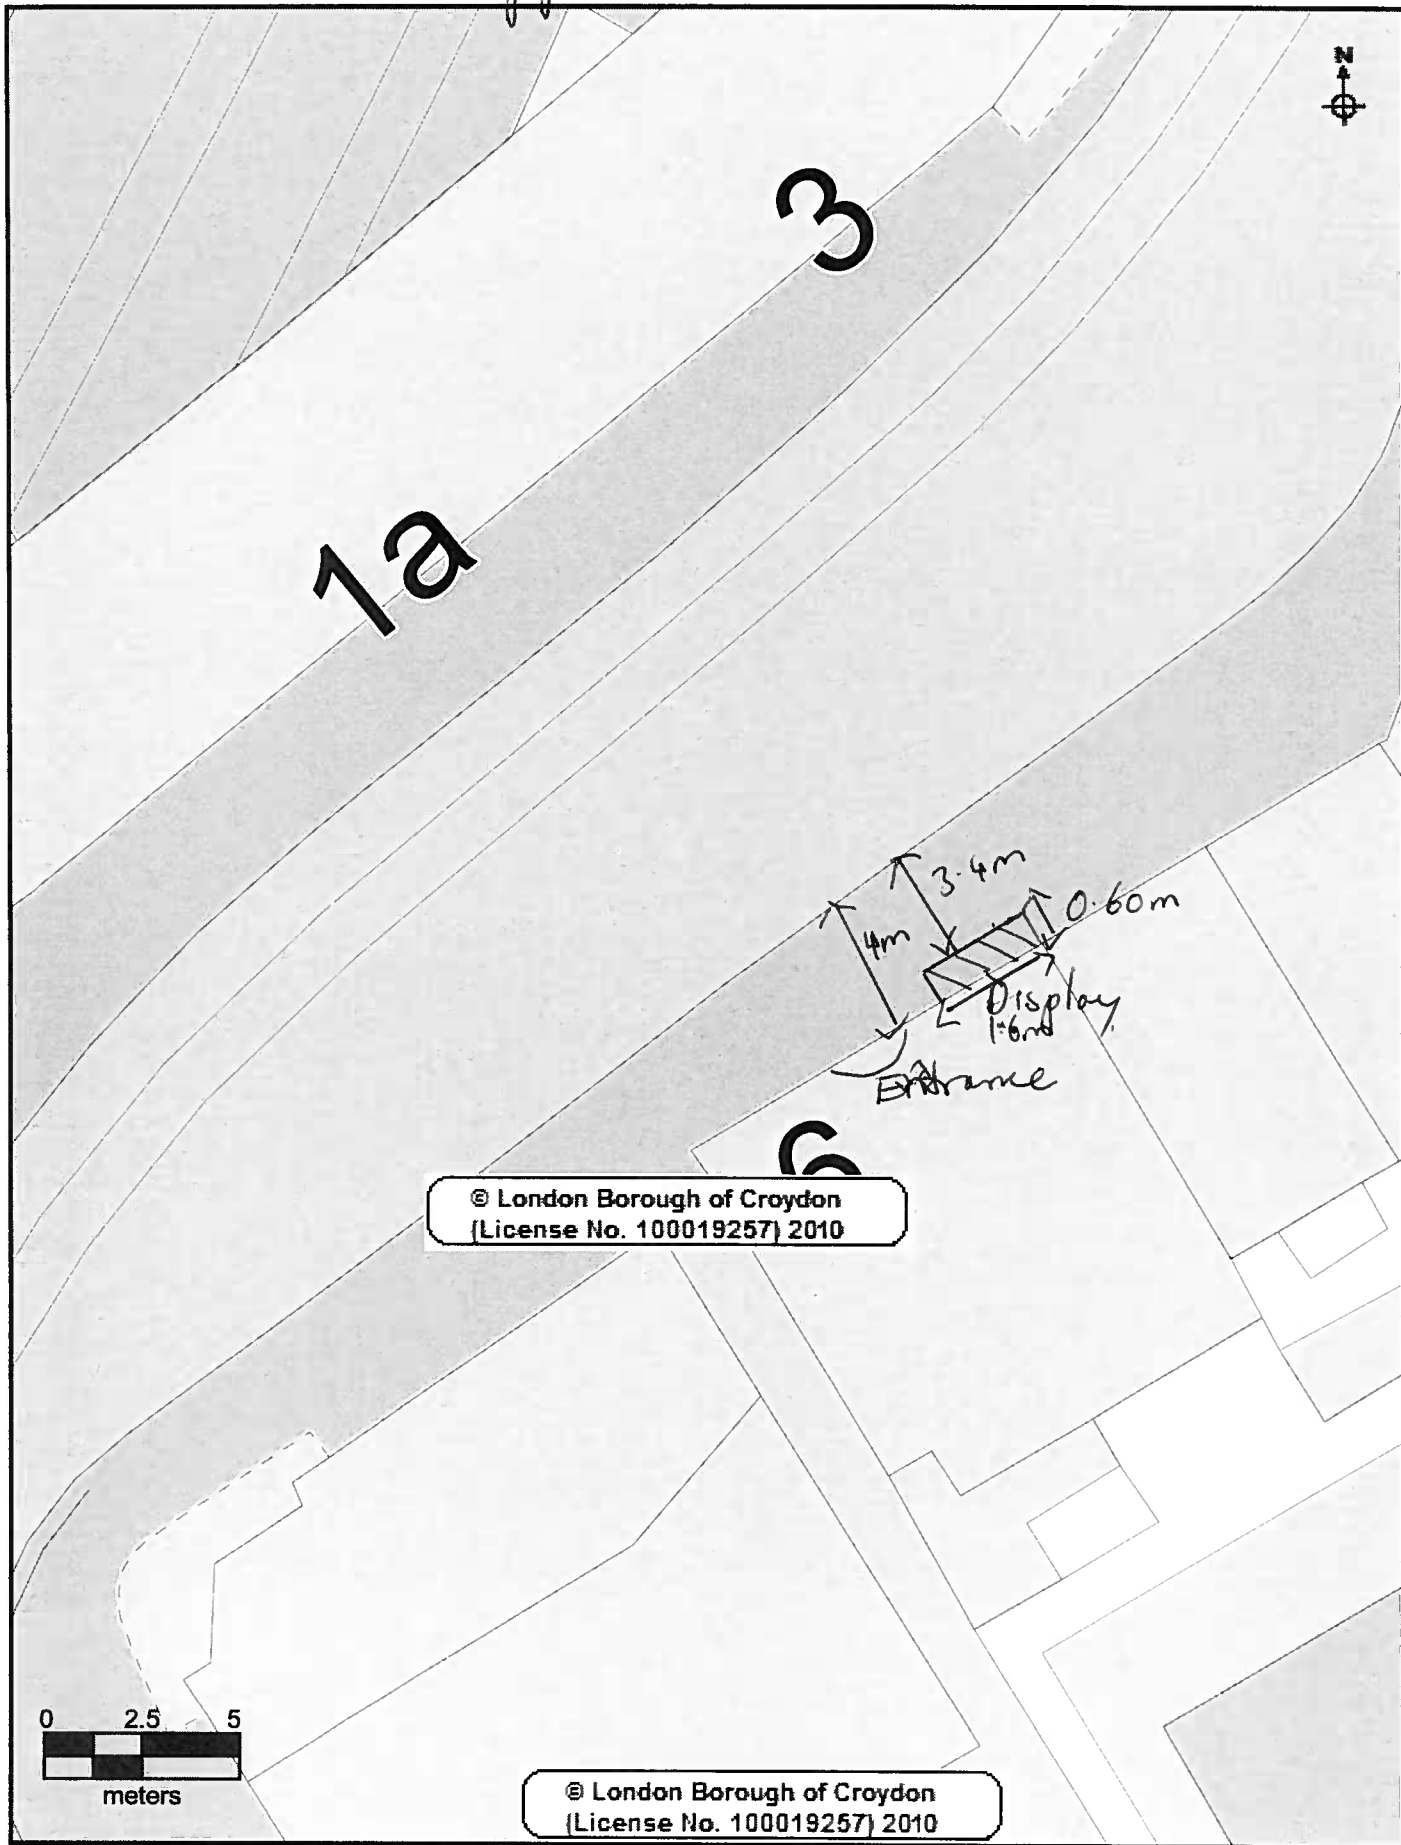



Appendix C 2

**CROYDON TECH-CONNECT**

- PROFESSIONAL PHONE REPAIR
- ORIGINAL & COMPATIBLE PHONE ACCESSORIES
- UNLOCKING
- CALLING CARDS

mobile mobile

Lycamobile The UK's favourite SIM for low cost international & national calls Lycamobile

UNLOCKING REPAIRS & ACCESSORIES

UNLOCKING REPAIRS & ACCESSORIES

**G-MOBILE**

Lycamobile

**LADY MILLION**  
COSMETICS

HAIR EXTENSIONS & HAIR ACCESSORIES  
EXCLUSIVE FOR REGULAR BUYERS



Appendix C3

01/11/2011

**APPLICATION FOR A STREET DESIGNATION ORDER**

Return completed form to: Licensing Team, Community Services, Croydon Council, 9<sup>th</sup> Floor North Side, Taberner House, Park Lane, Croydon, CR9 3JS. Telephone: 020 8760 5466 Fax: 020 8760 5786.

**PLEASE READ THE GUIDANCE NOTES ATTACHED BEFORE COMPLETING THIS FORM**

**1. APPLICANT (see note A)**

a) First Name ..... Lalha ~~Safi~~ .....

b) Last/Family Name ..... S.A.F.I. .....

c) Full Home Address of Applicant .....  
.....  
.....

d) Home Tel No ..... e) Mobile No .....

f) E mail address: .....

g) Date of Birth ..... h) Passport No .....

i) National Insurance No : ..... j) Nationality: .....

**2. SITE TO BE DESIGNATED (see Note B) For Mobile Vehicles/Trailers go to section 4**

a) Trading Name of Premises: ..... Phone world .....

b) Trading Address: ..... G. Station Road, CRO 2 3b .....

c) Business Tel No : ..... 07957422817 .....

**3. DISPLAY AREA (see note C)**

a) Dimensions of display area (state whether measured in feet or metres )

Length ..... 160cm ..... Width ..... 60cm ..... Height ..... 150cm

Appendix C4

b) Hours that you would like to display the goods/services on the highway.

Sunday : from 10:00 to 20:00 Thursday : from 11 to 11

Monday: from 11 to 11 Friday: from 11 to 11

Tuesday: from 11 to 11 Saturday: from 11 to 11

Wednesday : from 11 to 11

c) Type of goods or services to be displayed : Mobile Phone Accessories

4. MOBILE VEHICLE/TRAILER (See note D)

a) Address of proposed pitch

b) Approx dimensions of vehicle/trailer (state whether measured in feet or metres)

Length Width Height

c) Registration No

d) Proposed hours and days of trading:

If you propose to sell hot food and drink after 2300 hours then you will require a premises licence under the Licensing Act 2003.( see note D)

Office Use only Premises Licence No

I declare that all the information given on this form is accurate to the best of my knowledge.

I enclose a fee of £ 339

Please make cheques payable to Croydon Council

Signature of applicant(s) or applicant's Solicitor or other duly authorised agent:

SAA Date 16.7.11

If you require any assistance with the completion of this form please contact the Licensing Team on 0208 760 5466

Office Use Only Uniform No: 11/00837/STT

Receipt No : 13448 Date received: 16.7.11



**TEMPORARY LICENCE –  
STREET TRADING**

The Council of the London Borough of Croydon being the Local Authority for the purposes of the London Local Authorities Act 1990

**HEREBY LICENCE  
TO USE SITE KNOWN AS**

Mr Safi Lalbaz  
Phone Connect  
6 Station Road  
West Croydon  
Surrey

**TO DISPLAY  
SIZE OF DESIGNATED DISPLAY  
PERMITTED DAYS & TIMES**

CR0 2RB  
Mobile Phone Accessories  
Length 1.60 m, Width 0.60 m , Height 1.5 m  
Sunday to Saturday 1000 hours until 2000 hours

**VEHICLE REG NO  
VEHICLE DIMENSIONS  
ACTIVITY (North End only)**

N/A  
N/A

This licence is issued subject to the conditions attached and is valid until 16.1.2012


**Please note that the person named on the licence and whose photograph appears on the licence is responsible for the premises at all times.  
This licence may not be transferred to any other person.**

**Date Licence Issued: 21.08.2011**

**Date Licence Valid From: 16.07.2011**

**Licence Number: 11/00837/STT**


**Michael Goddard**  
Trading Standards and Licensing Manager  
Planning & Environment Department

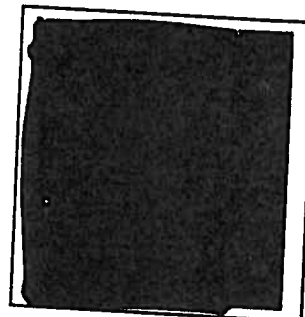

**Special Conditions**

**Non Transport for London Maintained Roads**

1. The Licence shall ensure that there is a minimum clear passage of **2.0 metres** between the front edge of their display and the edge of the kerb or any item of street furniture (railings/lamp posts etc) – whichever is the nearer to the display
2. A clear copy of the licence shall be displayed in the front window of the premises at all times and should be visible to passers – by.
3. Please note that the person named on the licence and whose photograph appears on the licence is responsible for the premises at all times.  
This licence may not be transferred to any other person.
4. The right to trade from the designated site will be temporarily suspended when Utility Companies or the Highway Authority require access to the footway to carry out necessary works, until the completion of those works.
5. The limits of the designated area may be marked on the footway/roadway by the Council to enable verification by Council & Highway Officers.
6. Premises displaying tables and chairs shall enclose the display area with a suitable barrier material e.g. rope.
7. The licence holder is responsible for removing all litter from the licensed area and adjacent footway at regular intervals during the day and at the close of business each day.

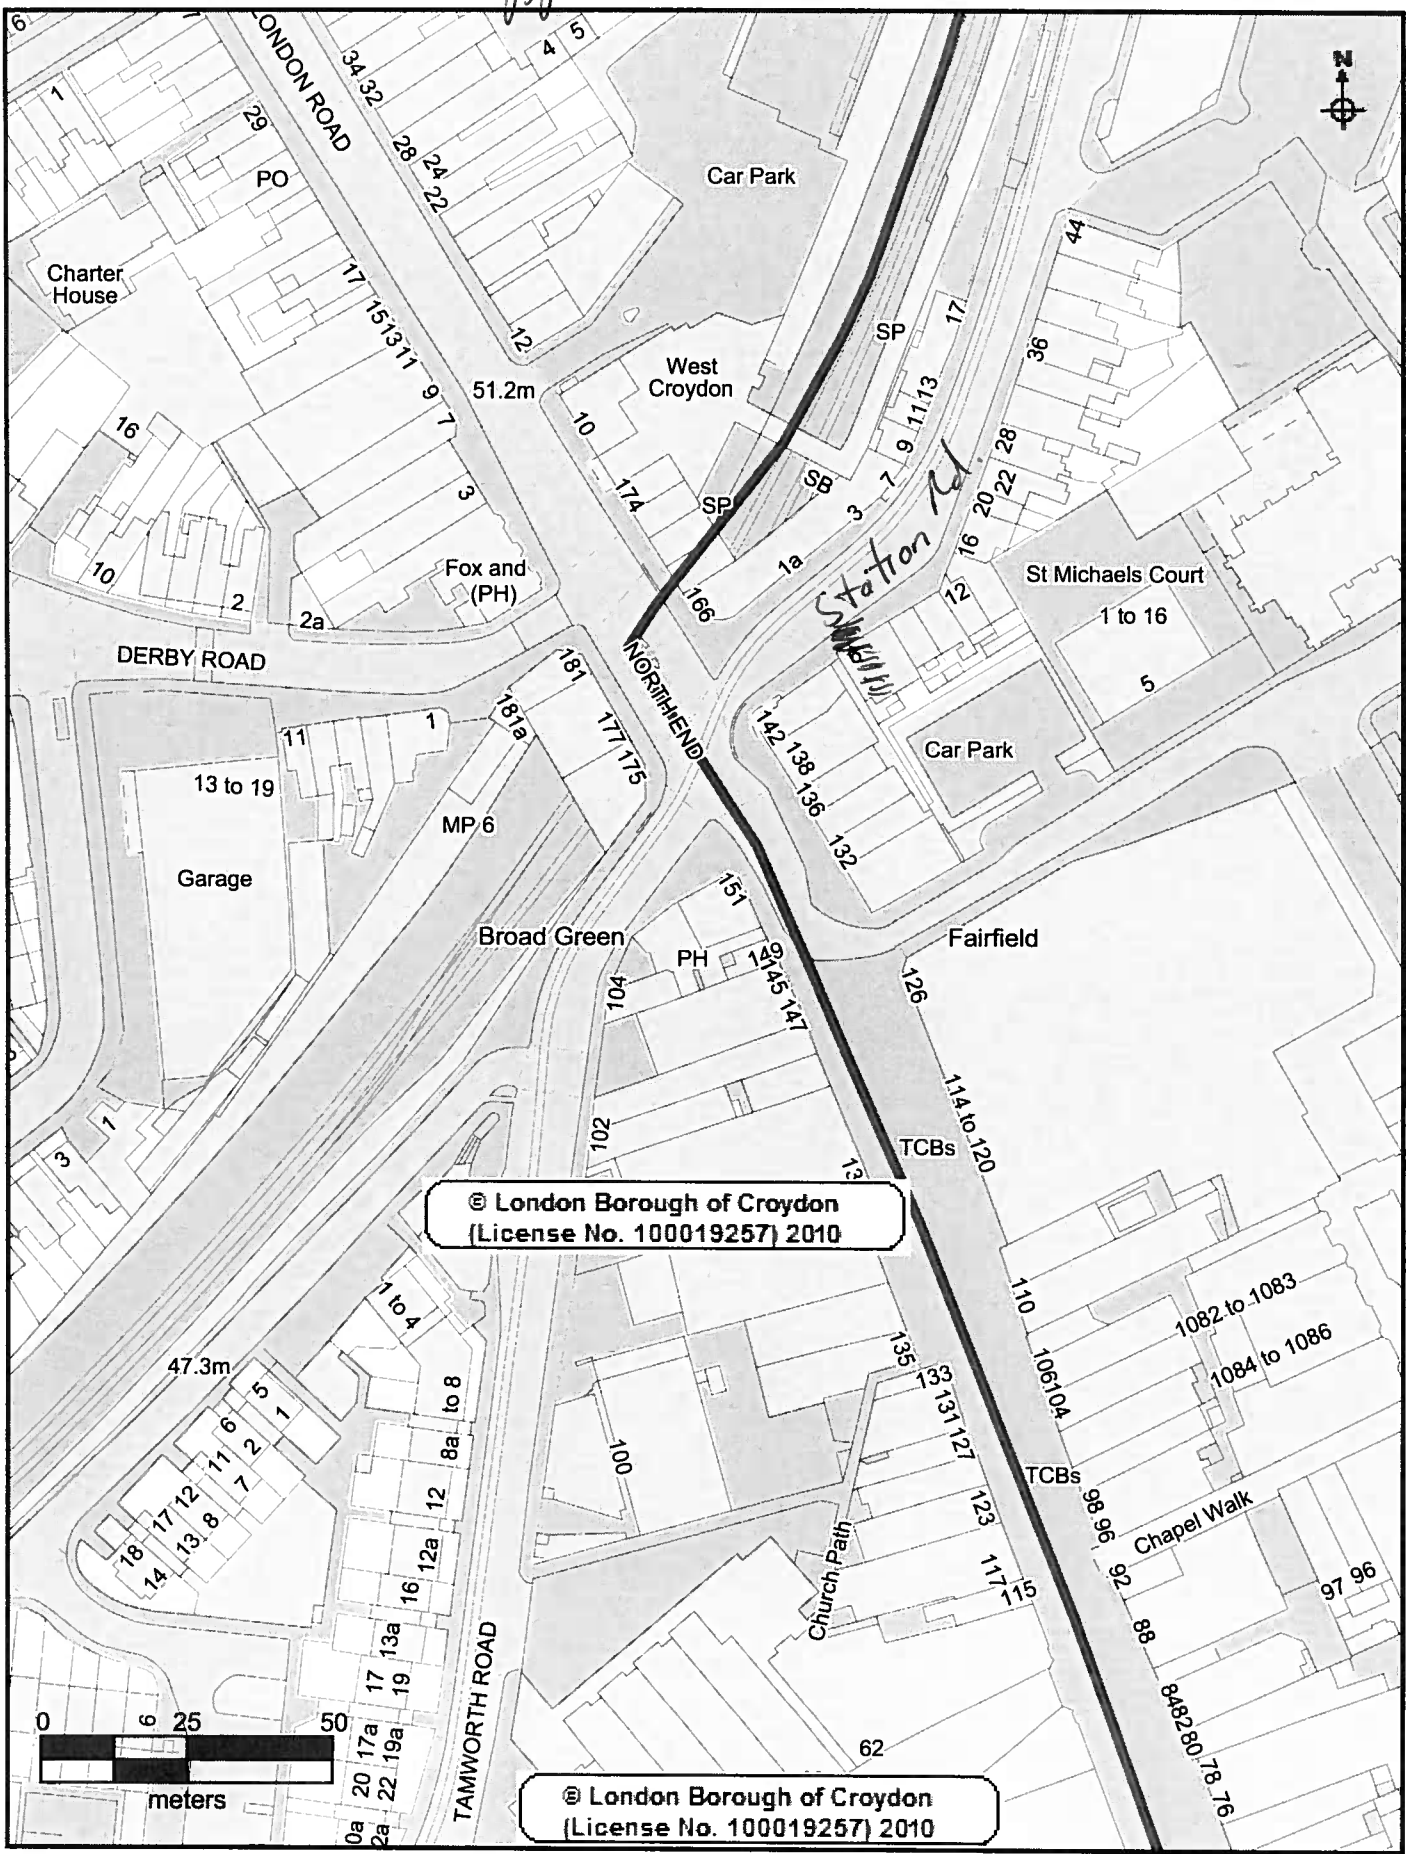

© London Borough of Croydon (License No. 100019257) 2010

© London Borough of Croydon (License No. 100019257) 2010

**CROYDON**  
www.croydon.gov.uk

Crown Copyright Ordnance Survey (License No: 100019257) 2011

### 6 Station Road

Scale 1:1250

16-Oct-2011

