

APPENDIX B

Applicant: Mr Shehr E Yar Khan

Location: On the footway outside 29 Church Street, Croydon CR0 1RH

Measurements: The measurement from the shop window to the edge of the pavement is 2.15m. The applicant has applied for a trading area of 0.15m which leaves a clear pavement width of 2m. Church Street is maintained by Croydon Council and the required clear pavement width is 2m.

A length of 1.23m and a height of 1.35m are also applied for.

Appendix B1 shows a plan of the site.
Appendices B2 & B3 are photographs of the display

Proposed Times of Trading:

Monday to Thursday 0900 hours until 1900 hours

Friday 0900 hours until 1800 hours

Saturday 0900 hours until 1830 hours

Sunday 1000 hours until 1700 hours

To Display: Mobile Phone Chargers/ Accessories and Phonecards

1. Detailed Considerations

1.1 The application was received by the Planning & Environment Department on 8 November 2011.

A copy of the application is attached as Appendix B4.

1.2 The application was duly advertised in the Croydon Guardian, no objections were received.

1.3 The Police licensing Officers, Food Safety team, Planning, Highways, and parking services divisions were invited to comment on this application, no objections have been received.

1.4 The measurements outlined above have been checked and agreed by an Enforcement Officer during a site visit.



1.5 A temporary licence was issued to the applicant which is valid until 8.5.2012 pending the committee's decision. A copy is attached as Appendix B5.

- 1.6 There is 1 other nearby premises in Church Street who currently hold a street trading licence. No 21 mobile phone cards and accessories.

The position of these sites are marked with a * and the site applied for is shaded on the attached map Appendix B6.

- 1.7 If the application for a street trading licence is granted the applicant will be invited to apply for a Street Trading Licence which will then be valid for a year

Appendix B1

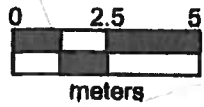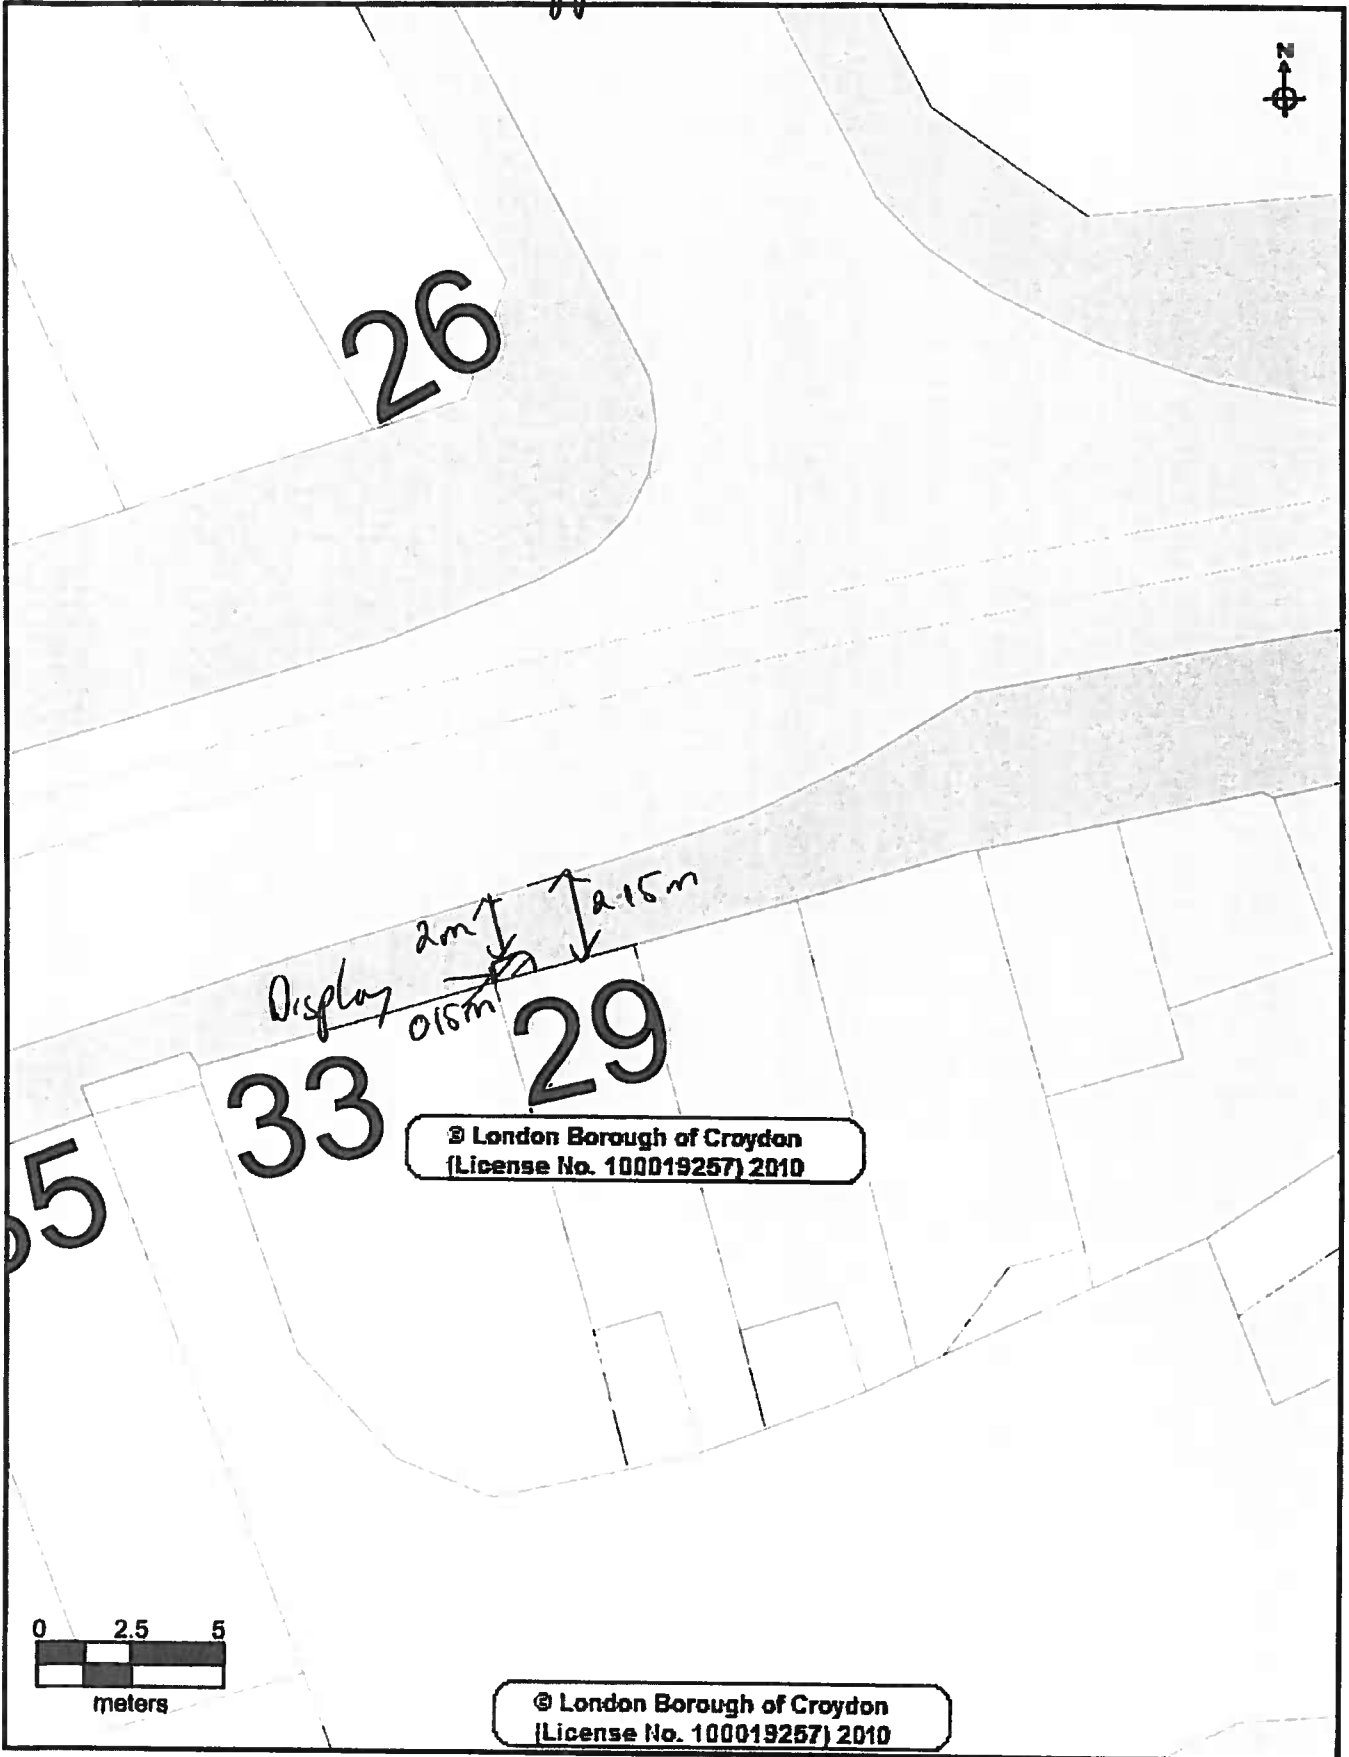

© London Borough of Croydon
(License No. 100019257) 2010

© London Borough of Croydon
(License No. 100019257) 2011

CROYDON
www.croydon.gov.uk

Crown Copyright Ordnance Survey (License No: 100019257) 2011

29 Church Street

Scale 1:186

19-Apr-2012



Appendix B4

CROYDON
www.croydon.gov.uk

STREET TRADING LICENSING
APPLICATION FOR A STREET DESIGNATION ORDER

Return completed form to: Licensing Team, Planning & Environment Department, Croydon Council, 9th Floor North Side, Taberner House, Park Lane, Croydon, CR9 3JS. Telephone: 020 8760 5466 Fax: 020 8760 5786.

PLEASE READ THE GUIDANCE NOTES ATTACHED BEFORE COMPLETING THIS FORM

1. APPLICANT (see note A)

a) First Name SHEHR E YAR

b) Last/Family Name KHAN

c) Full Home Address of Applicant [REDACTED]

d) Home Tel No [REDACTED] e) Mobile No [REDACTED]

f) E mail address: [REDACTED]

g) Date of Birth: [REDACTED] h) Passport No [REDACTED]

i) National Insurance No: [REDACTED] j) Nationality: [REDACTED]

2. SITE TO BE DESIGNATED (see Note B) For Mobile Vehicles/Trailers go to section 4

a) Trading Name of Premises: CROYDON MOBILE ZONE

b) Trading Address: 29 CHURCH STREET
CROYDON, CRO 1RH

c) Business Tel No: 0208 681 3067

Environmental, Cultural and Sports Services Department

08 NOV 2011

FOR AIN OF:

3. DISPLAY AREA (see note C)

a) Dimensions of display area (state whether measured in feet or metres)

Length 4 ft Width 6 INCH Height 4.5 ft

1.23m (1/2 ft) 1.35m

0.15m

SF.C355

11/01143/ST

Appendix B4

b) Hours that you would like to display the goods/services on the highway.

Sunday : from 10:00 to 17:00 Thursday : from 09:00 to 19:00
 Monday: from 09:00 to 19:00 Friday: from 09:00 to 18:00
 Tuesday: from 09:00 to 19:00 Saturday: from 09:00 to 18:30
 Wednesday : from 09:00 to 19:00

c) Type of goods or services to be displayed : Mobile Phone Chargers & Accessories
 & Phonecbs

4. MOBILE VEHICLE/TRAILER (See note D)

a) Address of proposed pitch

b) Approx dimensions of vehicle/trailer (state whether measured in feet or metres)
 Length..... Width..... Height.....

c) Registration No

d) Proposed hours and days of trading:

If you propose to sell hot food and drink after 2300 hours then you will require a premises licence under the Licensing Act 2003.(see note D)


Office Use only Premises Licence No

I declare that all the information given on this form is accurate to the best of my knowledge.

I enclose a fee of £ 339

Please make cheques payable to Croydon Council

Signature of applicant(s) or applicant's Solicitor or other duly authorised agent:

 Date 03/11/11

If you require any assistance with the completion of this form please contact the Licensing Team on 0208 760 5466

Office Use Only Uniform No:

Receipt No : Date received:

Appendix B5

**TEMPORARY LICENCE –
STREET TRADING**

The Council of the London Borough of Croydon being the Local Authority for the purposes of the London Local Authorities Act 1990

**HEREBY LICENCE
TO USE SITE KNOWN AS**

Shehr E Yar Khan
Croydon Mobile Zone
29 Church Street
Croydon
Surrey

TO DISPLAY

CR0 1RH
Mobile Phone Chargers & Accessories &
Phonecards

**SIZE OF DESIGNATED DISPLAY
PERMITTED DAYS & TIMES**

Length 1.23 m, Width 0.15 m, Height 1.35 m
Monday to Thursday 0900 hours until 1900
hours
Friday 0900 hours until 1800 hours
Saturday 0900 hours 1830 hours
Sunday 1000 hours until 1700 hours

VEHICLE REG NO

N/A

VEHICLE DIMENSIONS

N/A

This licence is issued subject to the conditions attached and is valid until **8.5.2012**

**Please note that the person named on the licence and whose photograph appears on the licence is responsible for the premises at all times.
This licence may not be transferred to any other person.**

Date Licence Issued: 04.12.2011

Date Licence Valid From: 08.11.2011

Licence Number: 11/01143/STT




Michael Goddard
Trading Standards and Licensing Manager
Planning & Environment Department

Special Conditions

Non Transport for London Maintained Roads

1. The Licence shall ensure that there is a minimum clear passage of **2.0 metres** between the front edge of their display and the edge of the kerb or any item of street furniture (railings/lamp posts etc) – whichever is the nearer to the display
2. A clear copy of the licence shall be displayed in the front window of the premises at all times and should be visible to passers – by.
3. Please note that the person named on the licence and whose photograph appears on the licence is responsible for the premises at all times.
This licence may not be transferred to any other person.
4. The right to trade from the designated site will be temporarily suspended when Utility Companies or the Highway Authority require access to the footway to carry out necessary works, until the completion of those works.
5. The limits of the designated area may be marked on the footway/roadway by the Council to enable verification by Council & Highway Officers.
6. Premises displaying tables and chairs shall enclose the display area with a suitable barrier material e.g. rope.
7. The licence holder is responsible for removing all litter from the licensed area and adjacent footway at regular intervals during the day and at the close of business each day.

Appendix B 6

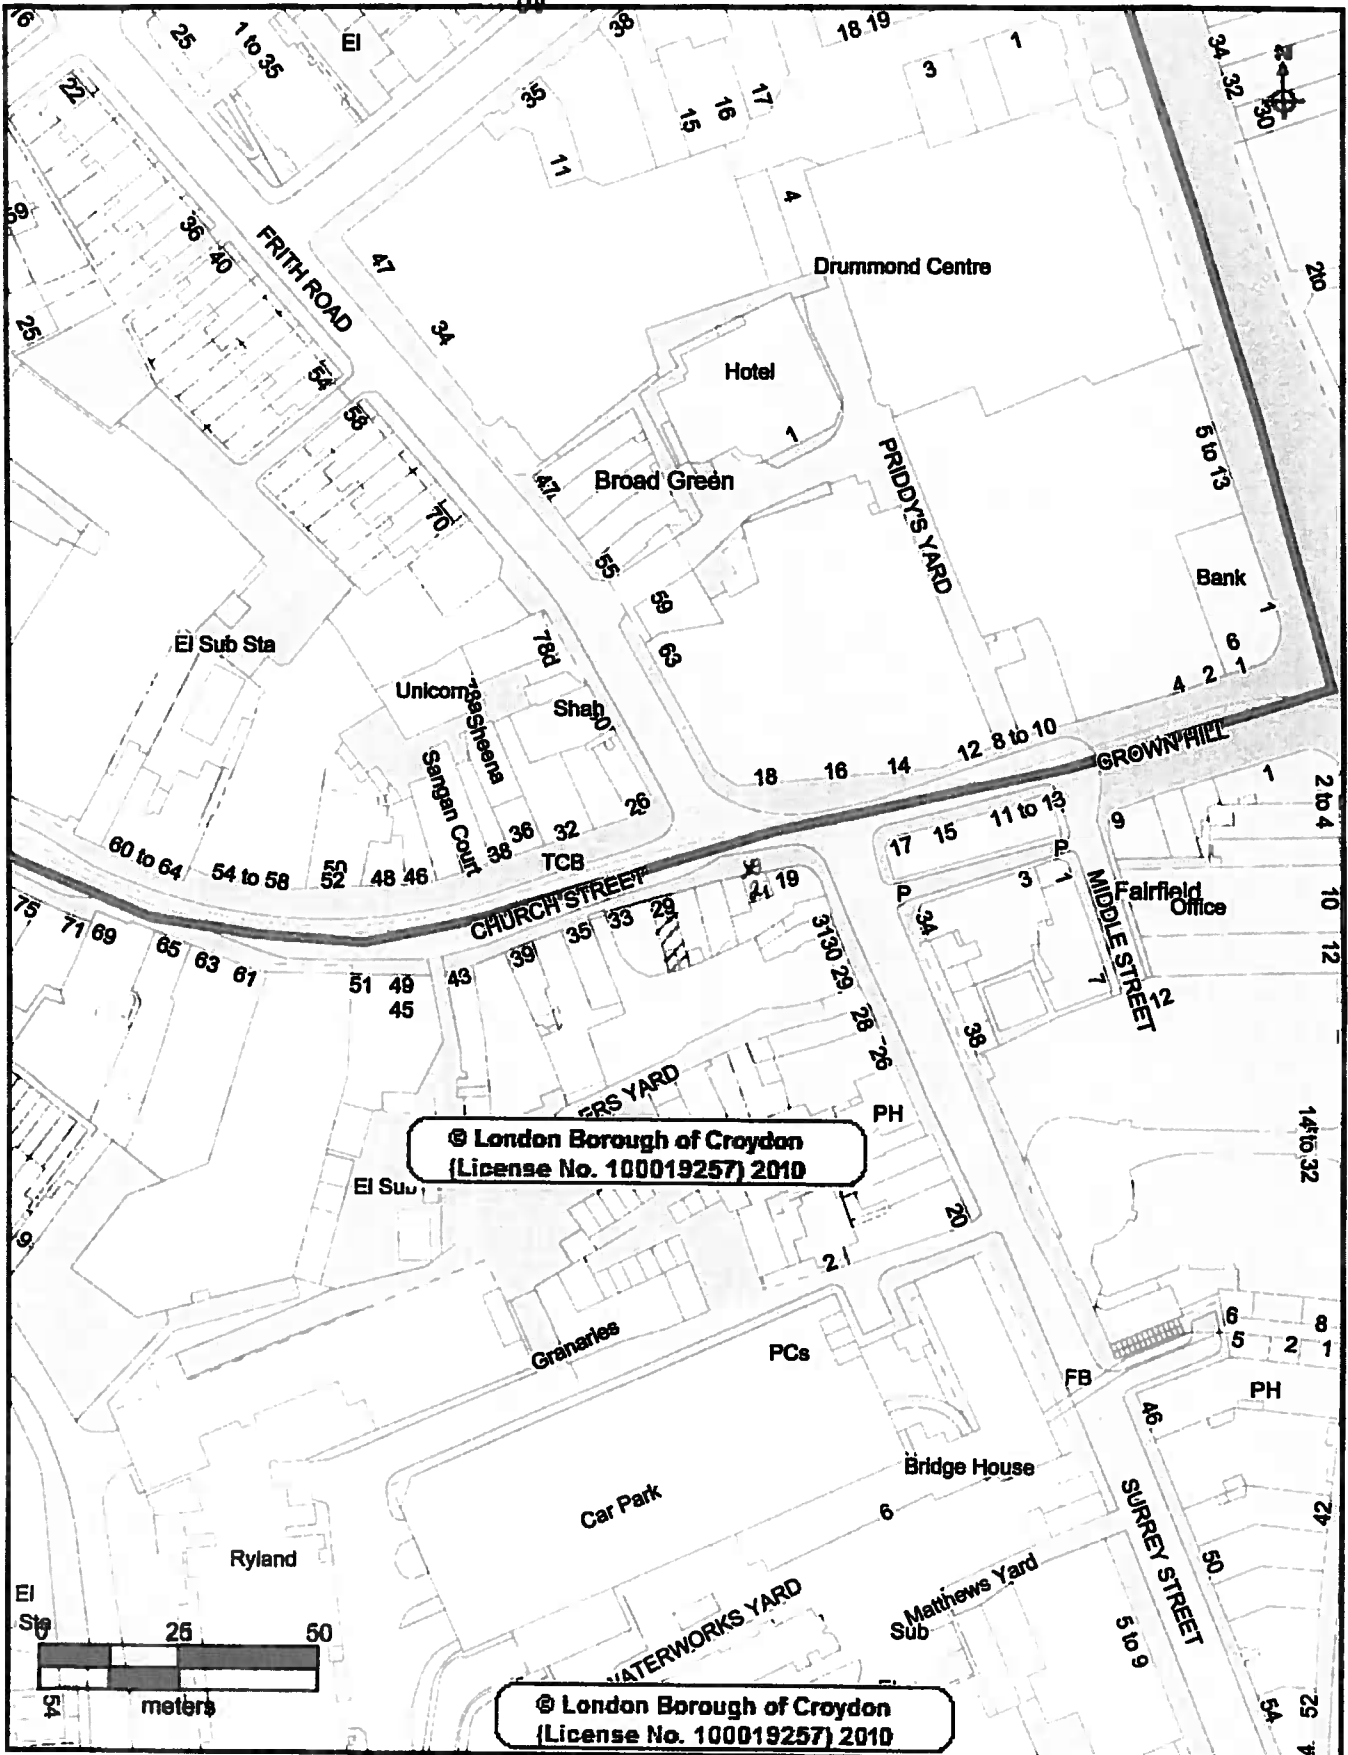

CROYDON
www.croydon.gov.uk

Crown Copyright Ordnance Survey (License No: 100019257) 2011

29 Church Street

Scale 1:1250

29-Jan-2012