

## **APPENDIX E**

**Applicant:** Mr Vellaiyasamy Jayapalan

**Location:** On the footway outside 44 Thornton Road Croydon CR7  
6BA

**Measurements:** The measurement from the shop window to the edge of the pavement is 5 m. The applicant has applied for a trading area of 1.5 m, which leaves a clear pavement width of 3.5m. Thornton Road is maintained by TFL and the required clear pavement width is 2.8 m.

A total length of 4.5 m and a height of 1 m are also applied for.

Appendix E1 shows a plan of the site.  
Appendix E2 is a photograph of the display

### **Proposed Times of Trading:**

Monday to Saturday 1000 hours until 2200 hours  
Sunday 1000 hours until 1700 hours

### **To Display:** Fruit & Vegetables

#### **1. Detailed Considerations**

1.1 The application was received by the Planning & Environment Department on 19 April 2012.

A copy of the application is attached as Appendix E3.

1.2 The application was duly advertised in the Croydon Guardian, no objections were received.

1.3 The Police licensing Officers, Food Safety team, Planning, Highways, and parking services divisions were invited to comment on this application, no objections have been received.

1.4 The measurements outlined above have been checked and agreed by an Enforcement Officer during a site visit.


1.5 A temporary licence was issued to the applicant which is valid until 19.10.2012 pending the committee's decision. A copy is attached as Appendix E4.

1.6 There is 1 other nearby premises in Thornton Road who currently holds a street trading licence. No 52-54 fruit and vegetables.

The position of this site is marked with a \* and the site applied for is shaded on the attached map Appendix E5.

- 1.7 If the application for a street trading licence is granted the applicant will be invited to apply for a Street Trading Licence which will then be valid for a year

Appendix E

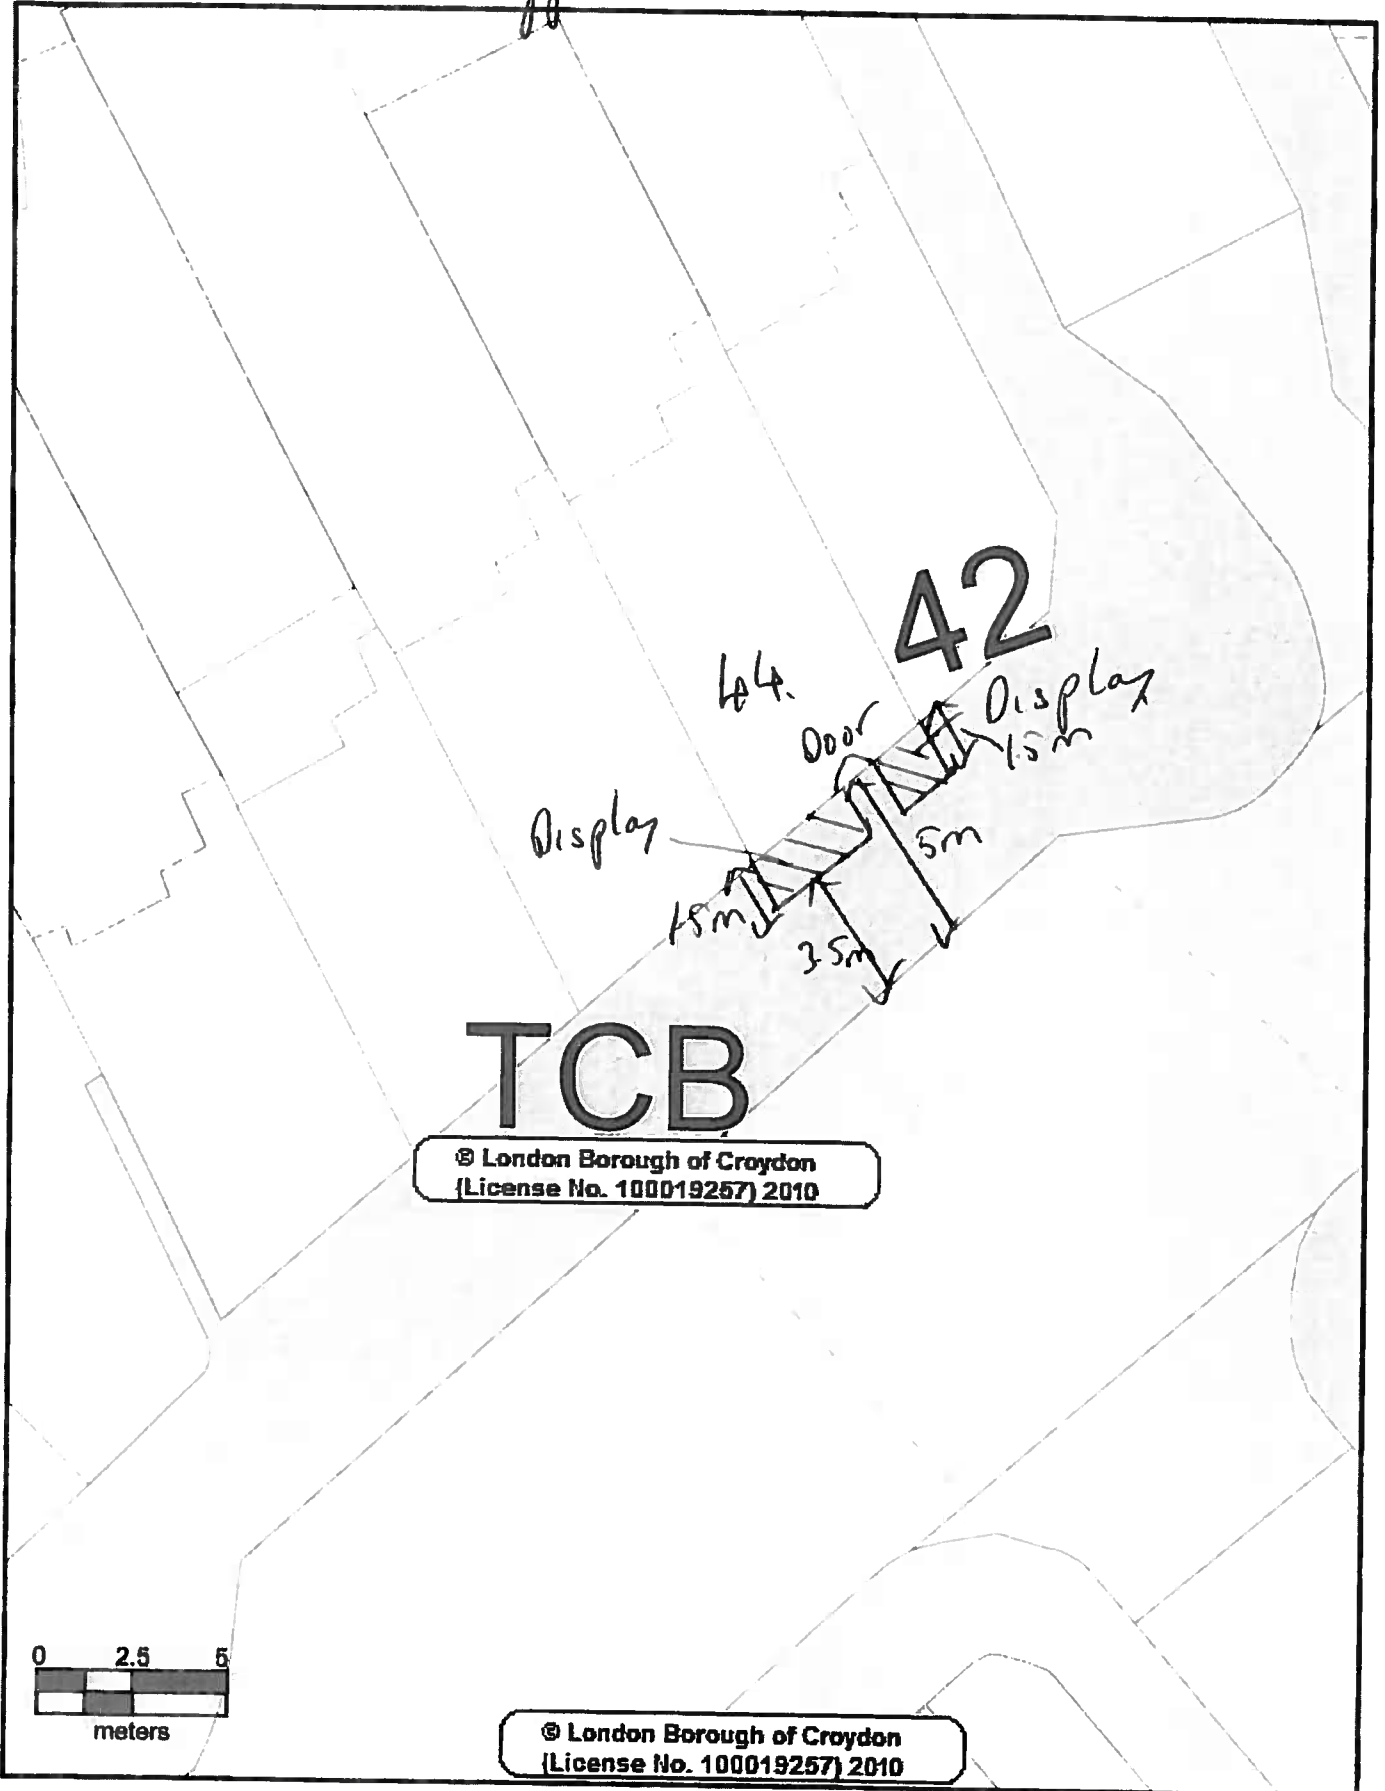

**CROYDON**  
www.croydon.gov.uk

Crown Copyright Ordnance Survey (License No: 100019257) 2011

**44 Thornton Road**

Scale 1:186

13-May-2012





*Apartment E2*



PARTIES FOR ALL OCCASIONS  
Tel: 0206 665 1414

V.J. OFF LICENCE & GROCERY

FAIRLAND STORE

Best Price  
Beer, Wine, Spirit, Caribbean Food

200

KEN CI



Appendix E3

**STREET TRADING LICENSING**  
**APPLICATION FOR A STREET DESIGNATION ORDER**

Return completed form to: Licensing Team, Planning & Environment Department, Croydon Council, 9<sup>th</sup> Floor North Side, Taberner House, Park Lane, Croydon, CR9 3JS. Telephone: 020 8760 5466 Fax: 020 8760 5786.

**PLEASE READ THE GUIDANCE NOTES ATTACHED BEFORE COMPLETING THIS FORM**

**1. APPLICANT (see note A)**

- a) First Name ..... V. LELAIYASAMY .....
- b) Last/Family Name ..... JAYAPALAN .....
- c) Full Home Address of Applicant .....  
.....  
.....
- d) Home Tel No ..... e) Mobile No .....
- f) E mail address: .....
- g) Date of Birth ..... h) Passport No .....
- i) National Insurance No : ..... j) Nationality: .....

**2. SITE TO BE DESIGNATED (see Note B) For Mobile Vehicles/Trailers go to section 4**

- a) Trading Name of Premises: .... V.I. DEF LICENCE & GROCERY .....
- b) Trading Address: ... 44 THORNTON ROAD, THORNTON HEATH,  
SURREY, CR7 6BA .....
- c) Business Tel No : ... 020 8684 3686 .....

**3. DISPLAY AREA (see note C)**

- a) Dimensions of display area (state whether measured in feet or metres )  
Length ... 4.5 METER ..... Width ... 1.5 METER ..... Height ... 1 METER .....

Appendix E3

b) Hours that you would like to display the goods/services on the highway.

Sunday : from 10:00...to 17:00... Thursday : from 10:00... to 22:00...

Monday: from 10:00.. to 22:00. Friday: from 10:00.....to 22:00.....

Tuesday: from 10:00. to 22:00. Saturday: from 10:00.....to 22:00.....

Wednesday : from 10:00. to 22:00

c) Type of goods or services to be displayed : FRUIT & VEGETABLE

4. MOBILE VEHICLE/TRAILER (See note D)

a) Address of proposed pitch

b) Approx dimensions of vehicle/trailer (state whether measured in feet or metres)

Length.....Width.....Height.....

c) Registration No

d) Proposed hours and days of trading:

If you propose to sell hot food and drink after 2300 hours then you will require a premises licence under the Licensing Act 2003.( see note D)

Office Use only Premises Licence No

I declare that all the information given on this form is accurate to the best of my knowledge.

I enclose a fee of £ 347

Please make cheques payable to Croydon Council

Signature of applicant(s) or applicant's Solicitor or other duly authorised agent:

[Signature] Date 18.04.12

If you require any assistance with the completion of this form please contact the Licensing Team on 0208 760 5466

Office Use Only Uniform No: 12/00418/STT

Receipt No : 16192 Date received: 19/4/12



Appendix E4.

**TEMPORARY LICENCE  
STREET TRADING**

The Council of the London Borough of Croydon being the Local Authority for the purposes of the London Local Authorities Act 1990

**HEREBY LICENCE  
TO USE SITE KNOWN AS**

Mr Vellaiyasamy Jayapalan  
VJ Off Licence & Grocery  
44 Thornton Road  
Croydon  
Surrey  
CR7 6BA

**TO DISPLAY  
SIZE OF DESIGNATED DISPLAY  
PERMITTED DAYS & TIMES**

Fruit & Vegetables  
Length 4.5 m, Width 0.9 m, Height 2m  
Monday to Saturday 1000 hours until 2200 hours  
Sunday 1000 hours until 1700 hours

**VEHICLE REG NO  
VEHICLE DIMENSIONS  
ACTIVITY (North End only)**

N/A  
N/A

This licence is issued subject to the conditions attached and is valid until **19.10.2012**

**Please note that the person named on the licence and whose photograph appears on the licence is responsible for the premises at all times. This licence may not be transferred to any other person.**

**Date Licence Issued: 29.5.2012**  
**Date Licence Valid From: 19.04.2012**  
**Licence Number: 12/00418/STT**



**Michael Goddard**  
Trading Standards and Licensing Manager  
Planning & Environment Department


# APPENDIX E4

## Special Conditions

### Transport for London Maintained Roads

1. The licensee shall ensure that there is a minimum clear passage of **2.8 metres** between the front edge of their display and the edge of the kerb or any item of street furniture (railings/lamp post etc) – whichever is the nearer to the display.
2. A clear copy of the licence shall be displayed in the front window of the premises at all times and should be visible to passers – by.
3. Please note that the person named on the licence and whose photograph appears on the licence is responsible for the premises at all times.  
This licence may not be transferred to any other person.
4. The right to trade from the designated site will be temporarily suspended when Utility Companies or the Highway Authority require access to the footway to carry out necessary works, until the completion of those works.
5. The limits of the designated area may be marked on the footway/roadway by the Council to enable verification by Council & Highway Officers.
6. Premises displaying tables and chairs shall enclose the display area with a suitable barrier material e.g. rope.
7. The licence holder is responsible for removing all litter from the licensed area and adjacent footway at regular intervals during the day and at the close of business each day.

Agardis E5

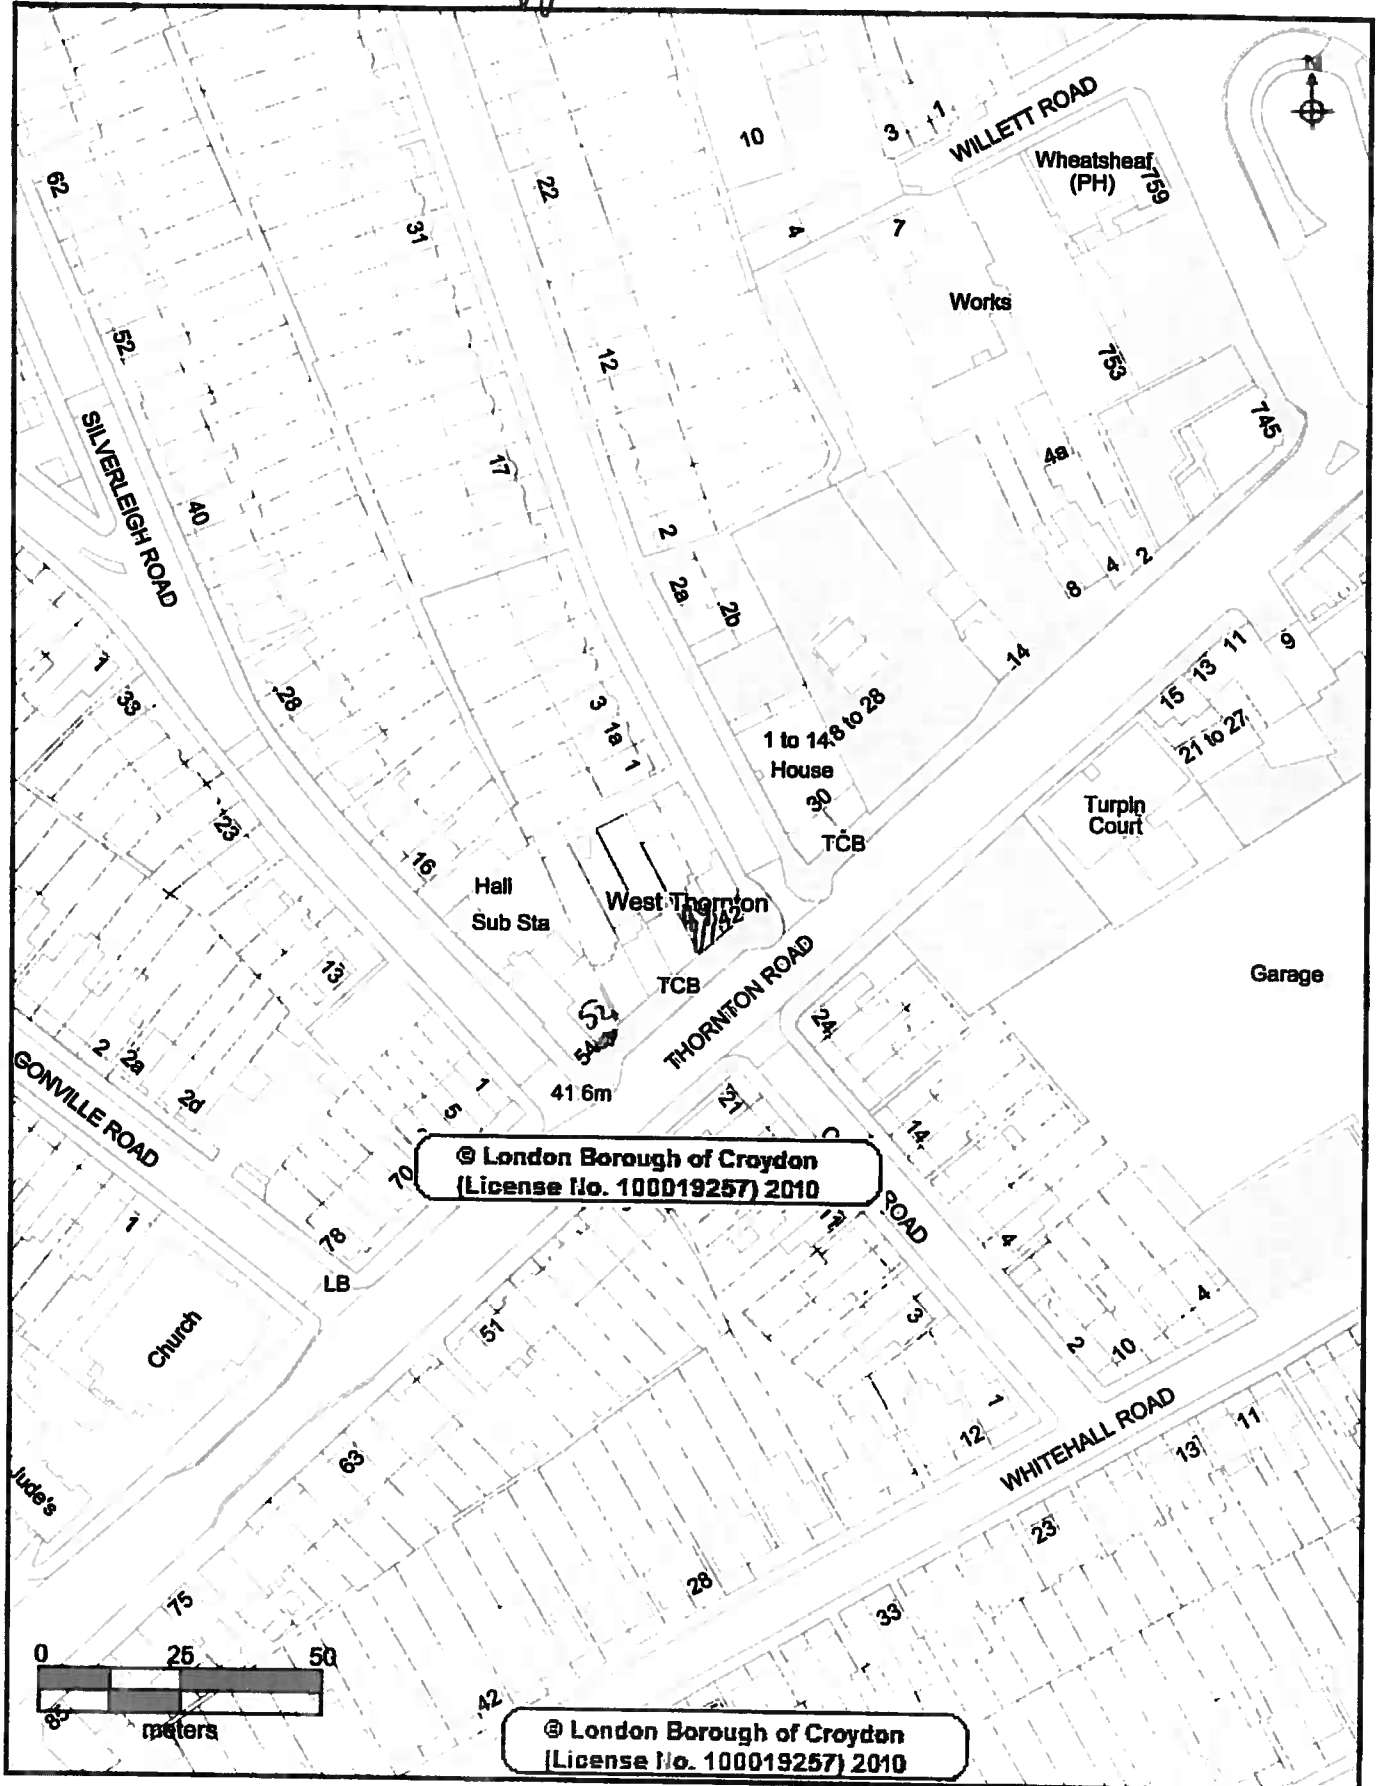

© London Borough of Croydon  
(License No. 100019257) 2010

© London Borough of Croydon  
(License No. 100019257) 2010

**CROYDON**  
www.croydon.gov.uk

Crown Copyright Ordnance Survey (License No: 100019257) 2011

**44 Thornton Road**

Scale 1:1250

13-May-2012



