

APPENDIX A

- Applicants:** Costa Coffee Ltd
- Location:** On the footway outside 950 Brighton Road, Purley, CR8 2LP
- Measurements:** The measurement from the shop window to the edge of the pavement is 4.5m.
The applicant has applied for a trading area of 2m, which leaves a clear pavement width of 2.5m
Brighton Road is maintained by Croydon Council and the required clear pavement width is 2 m.
A length of 5.10 m is also applied for.
- Appendix A1 shows a plan of the site.
Appendices A2 & A3 are photographs of the display

Proposed Times of Trading:

Monday to Saturday 0700 hours until 1830 hours
Sunday 0830 hours until 1800 hours

To Display: Tables and chairs

1. Detailed Considerations


- 1.1 The application was received by the Planning & Environment Department on 17 September 2012.
- A copy of the application is attached as Appendix A4.
- 1.2 The application was duly advertised in the Croydon Guardian, no objections were received.
- 1.3 The Police licensing Officers, Food Safety team, Planning, Highways, and parking services divisions were invited to comment on this application, no objections have been received.
- 1.4 The measurements outlined above have been checked and agreed by an Enforcement Officer during a site visit.
- 1.5 A temporary licence was issued to the applicant which is valid until the **1.8.2013** pending the Committee's decision. A copy is attached as Appendix A5
- 1.6 Would the Committee please note that if the designation is granted the applicant will then provide a barrier around the tables and chairs in accordance with licence condition 6.

1.7 There are two other nearby premises in Brighton Road which currently hold street trading licences. no 910-912, tables and chairs and no 920, tables and chairs.

The position of these sites are marked with a * and the site applied for is shaded on the attached map Appendix A6

1.8 If the application for a street trading licence is granted the applicant will be invited to apply for a Street Trading Licence which will then be valid for a year

B1

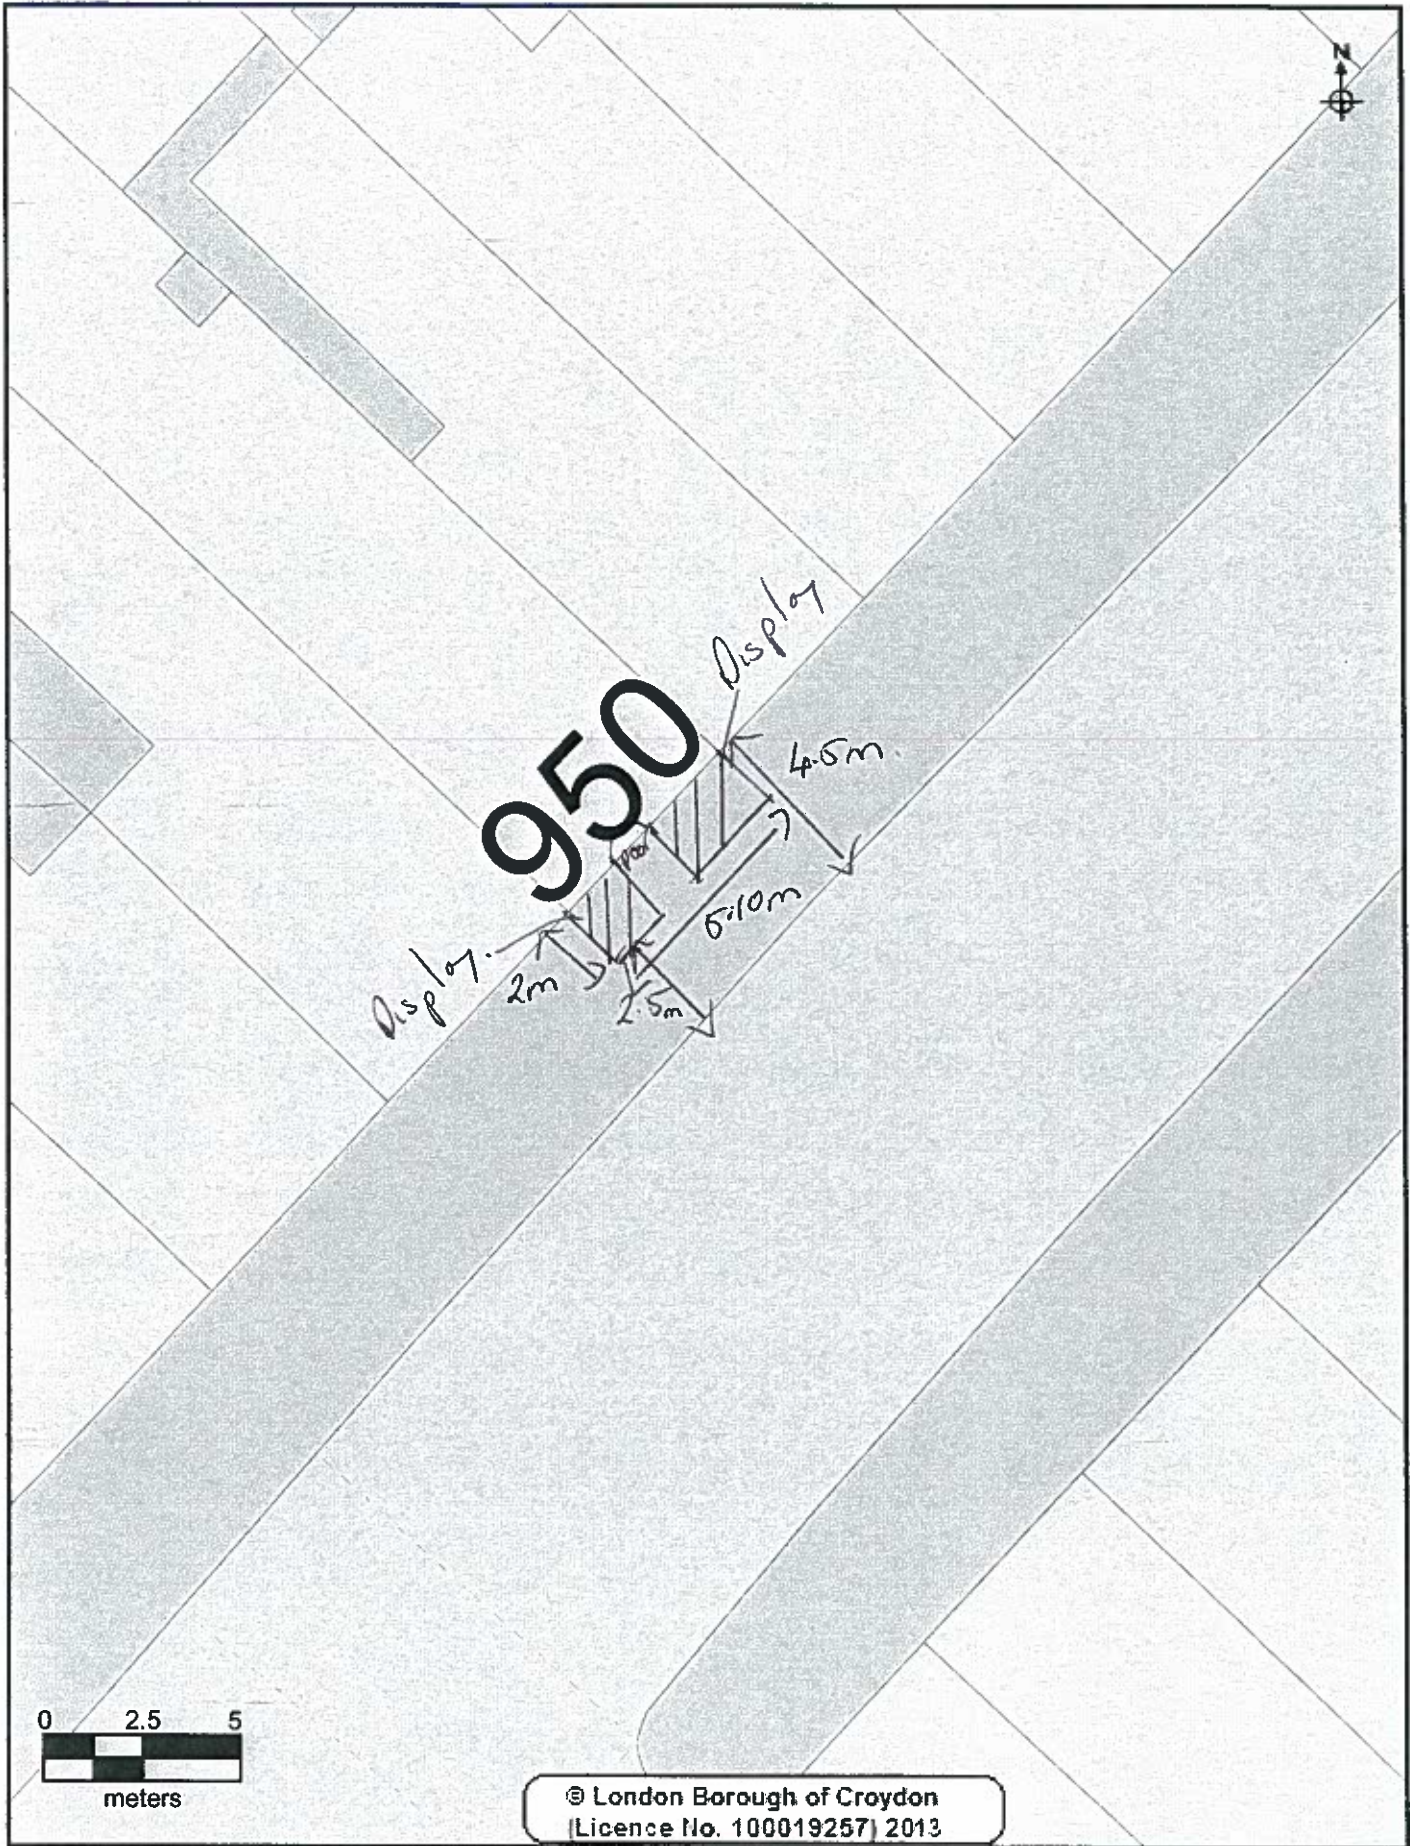

CROYDON
www.croydon.gov.uk

Crown Copyright Ordnance Survey (License No: 100019257) 2011

950 Brighton Road

Scale 1:184

06-Apr-2013





A 2

AB



APPLICATION FOR A STREET DESIGNATION ORDER

Return completed form to: Licensing Team, Planning & Environment Department, Croydon Council, 9th Floor North Side, Taberner House, Park Lane, Croydon, CR9 3JS. Telephone: 020 8760 5466 Fax: 020 8760 5786.

PLEASE READ THE GUIDANCE NOTES ATTACHED BEFORE COMPLETING THIS FORM

1. APPLICANT (see note A)

- a) First Name [REDACTED] (Costa Coffee Ltd)
- b) Last/Family Name [REDACTED]
- c) Full Home Address of Applicant [REDACTED]
- d) Home Tel No [REDACTED] e) Mobile No [REDACTED]
- f) E mail address: [REDACTED]
- g) Date of Birth [REDACTED] h) Passport No [REDACTED]
- i) National Insurance No [REDACTED] j) Nationality [REDACTED]


2. SITE TO BE DESIGNATED (see Note B) For Mobile Vehicles/Trailers go to section 4

- a) Trading Name of Premises: Costa Coffee
- b) Trading Address: 950 Brighton Road Purley Surrey
CR8 2LP
- c) Business Tel No: 0208 6609526

3. DISPLAY AREA (see note C)

a) Dimensions of display area (state whether measured in feet or metres)

Length 5.10m Width 2m Height

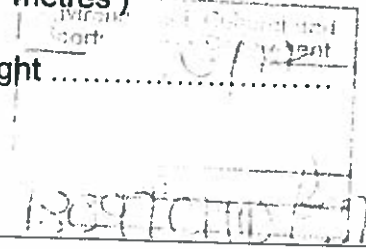

A4

b) Hours that you would like to display the goods/services on the highway.

Sunday : from 8:30 to 6 Thursday : from 7 to 6:30
 Monday: from 7 to 6:30 Friday: from 7 to 6:30
 Tuesday: from 7 to 6:30 Saturday: from 7 to 6:30
 Wednesday : from 7 to 6:30

c) Type of goods or services to be displayed : Tables / chairs

4. MOBILE VEHICLE/TRAILER (See note D)

a) Address of proposed pitch

b) Approx dimensions of vehicle/trailer (state whether measured in feet or metres)

Length.....Width.....Height.....

c) Registration No

d) Proposed hours and days of trading:

If you propose to sell hot food and drink after 2300 hours then you will require a premises licence under the Licensing Act 2003.(see note D)

Office Use only Premises Licence No

I declare that all the information given on this form is accurate to the best of my knowledge.

I enclose a fee of £ 347

Please make cheques payable to Croydon Council

Signature of applicant(s) or applicant's Solicitor or other duly authorised agent:

Karunavelu

Date 30/8/12

If you require any assistance with the completion of this form please contact the Licensing Team on 0208 760 5466

Office Use Only Uniform No: 17/00917/STT

Receipt No : 15097 Date received: 17/9/12

A5

**TEMPORARY LICENCE –
STREET TRADING**

The Council of the London Borough of Croydon being the Local Authority for the purposes of the London Local Authorities Act 1990

**HEREBY LICENCE
TO USE SITE KNOWN AS**

Costa Coffee Ltd
950 Brighton Road
Purley
Surrey
CR8 2LP

**TO DISPLAY
SIZE OF DESIGNATED DISPLAY
PERMITTED DAYS & TIMES**

Tables and Chairs
Length 5.10 m, Width 2m
Monday to Saturday 0700 hours until 1830
hours
Sunday 0830 hours until 1800 hours

Please note that the person named on the licence and whose photograph appears on the licence is responsible for the premises at all times.
This licence may not be transferred to any other person.

Date Licence Valid From: 01.02.2013

Date Licence Expires: 01.08.2013

Licence Number: 12/00917/STT



Michael Goddard
Trading Standards and Licensing Manager
Planning & Environment Department




AS

Licence Conditions

Non Transport for London Maintained Roads

1. The Licence shall ensure that there is a minimum clear passage of **2.0 metres** between the front edge of their display and the edge of the kerb or any item of street furniture (railings/lamp posts etc) – whichever is the nearer to the display
2. A clear copy of the licence shall be displayed in the front window of the premises at all times and should be visible to passers – by.
3. Please note that the person named on the licence and whose photograph appears on the licence is responsible for the premises at all times.
This licence may not be transferred to any other person.
4. The right to trade from the designated site will be temporarily suspended when Utility Companies or the Highway Authority require access to the footway to carry out necessary works, until the completion of those works.
5. The limits of the designated area may be marked on the footway/roadway by the Council to enable verification by Council & Highway Officers.
6. Premises displaying tables and chairs shall enclose the display area with a suitable barrier material e.g. rope.
7. The licence holder is responsible for removing all litter from the licensed area and adjacent footway at regular intervals during the day and at the close of business each day.

A6

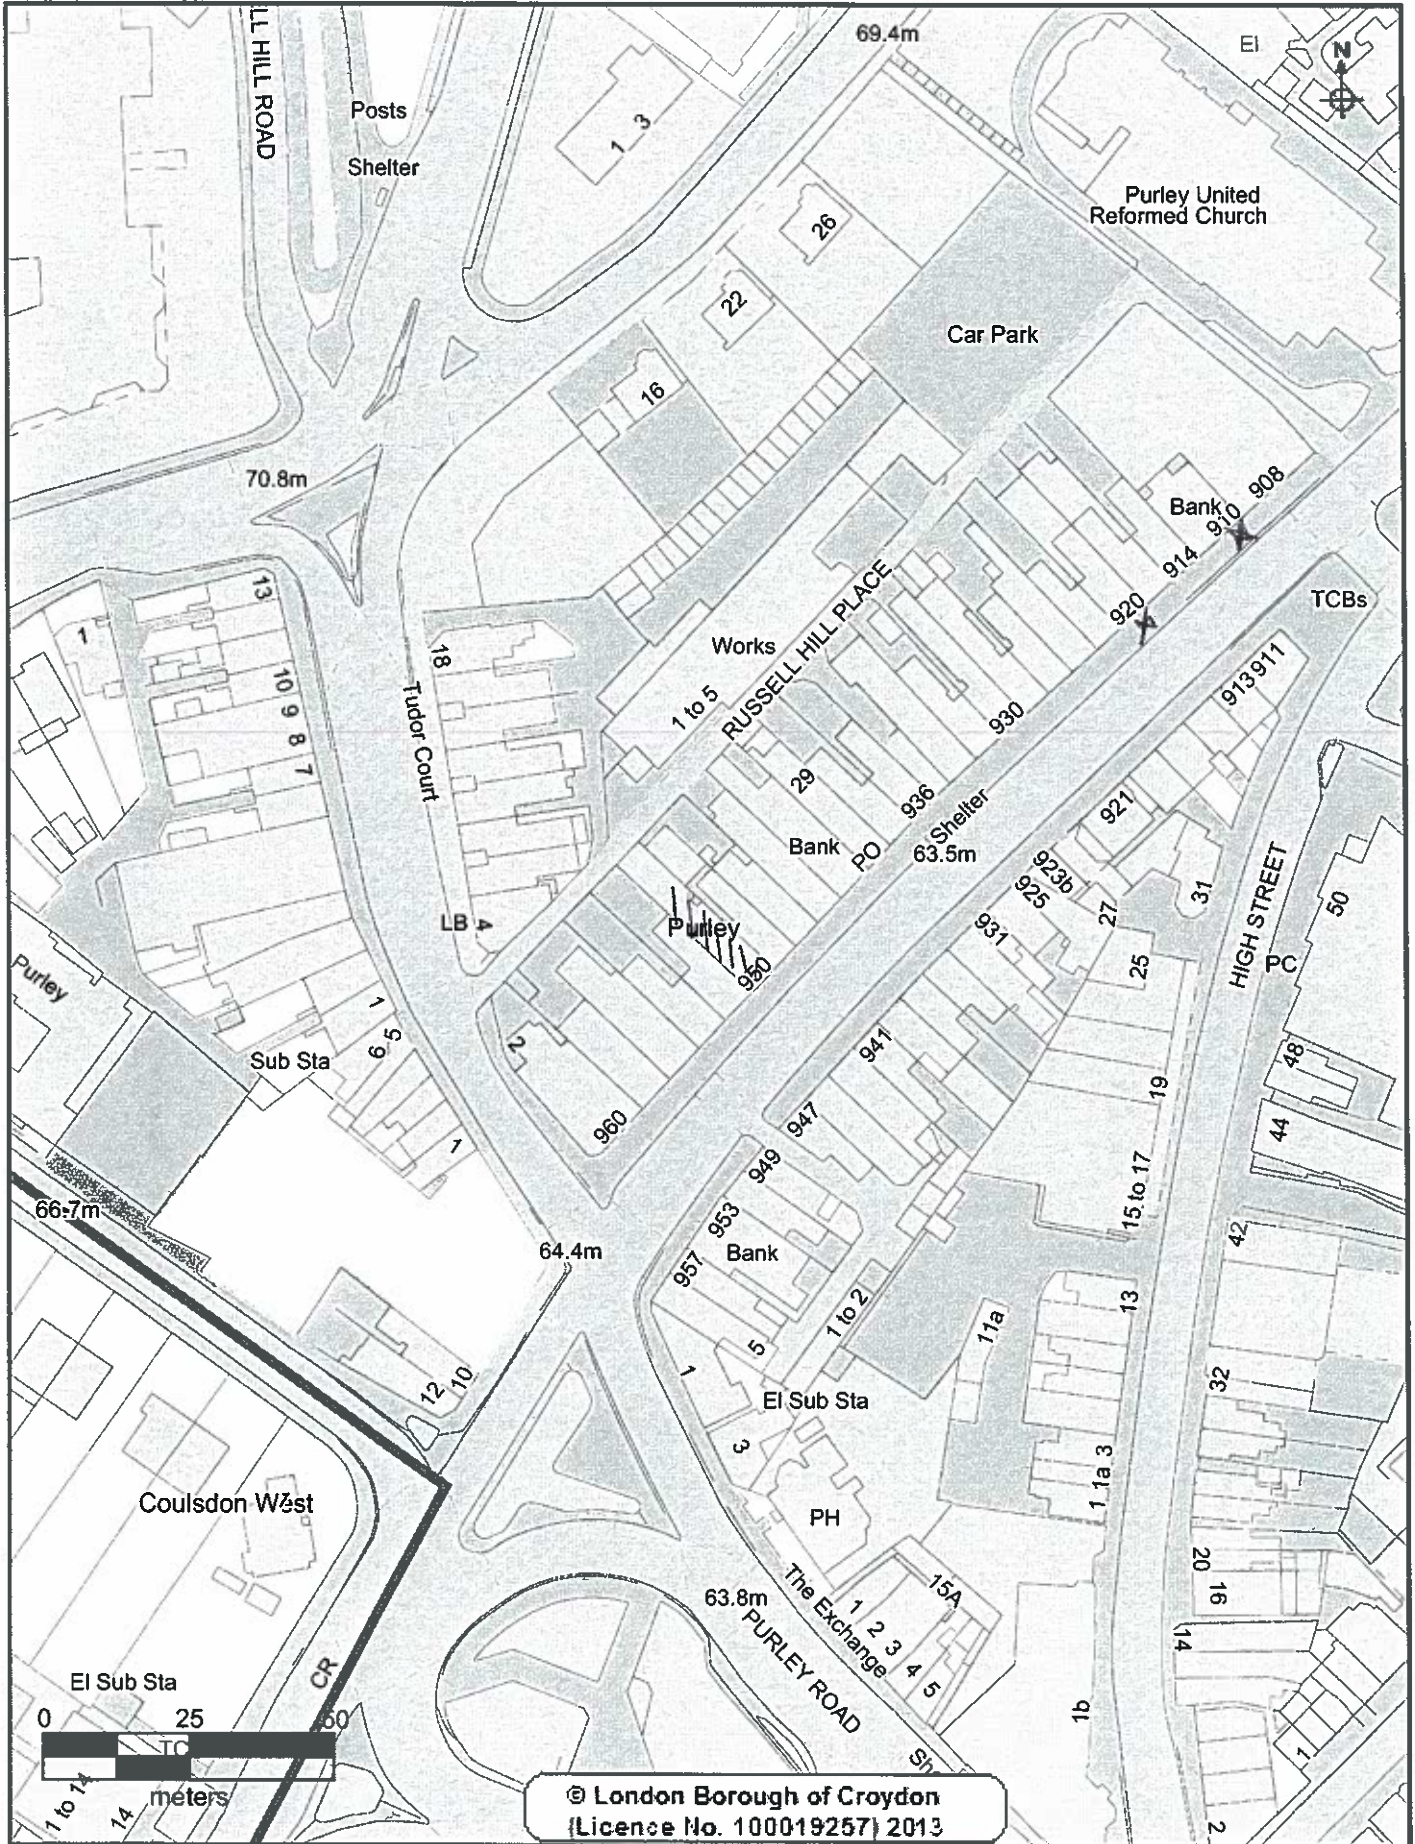

CROYDON
www.croydon.gov.uk

Crown Copyright Ordnance Survey (License No: 100019257) 2011

950 Brighton Road

Scale 1:1250

24-Mar-2013

