

APPENDIX C

- Applicant** Mr Huseyin Ding
- Location:** On the footway outside 944 Brighton Road, Purley, CR8 2LP
- Measurements:** The measurement from the shop window to the edge of the pavement is 4.5m.
The applicant has applied for a trading area of 1m this leaves a clear pavement width of 3.5m. Brighton Road is maintained by Croydon Council and the required clear pavement width is 2 m. A length of 3.8 m and a height of 2 m are also applied for.
- Appendix C1 shows a plan of the site
Appendix C2 and C3 are photographs of the display

Proposed Times of Trading:

Monday to Saturday 0700 hours until 2000 hours
Sunday 0800 hours until 1900 hours

To Display: Tables and Chairs

1. Detailed Considerations



- 1.1 The application was received by the Development & Environment Department on 4 July 2014.
A copy of the application is attached as Appendix C4.
- 1.2 The application was duly advertised in the Croydon Guardian, no objections were received.
- 1.3 The Police Licensing Officers, Food Safety team, Planning, Highways, and Parking Services divisions were invited to comment on this application, no objections have been received.
- 1.4 The measurements outlined above have been checked and agreed by an Enforcement Officer during a site visit.
- 1.5 A temporary licence was issued to the applicant which is valid until the **4.1.2015** pending the Committee's decision. A copy is attached as Appendix C5.
- 1.6 There are 3 other nearby premises in Brighton Road who currently hold a street trading licence, 910-912 tables and chairs, 920 tables and chairs and 950 tables and chairs. These sites are marked with an X and the position of the site applied is shaded on the attached map Appendix C6.
- 1.7 If the application for a street designation order is granted the applicant will be invited to apply for a Street Trading Licence which will then be valid for a year.

01



Bank PO

944

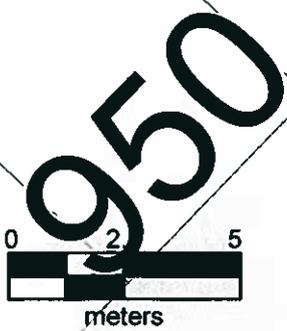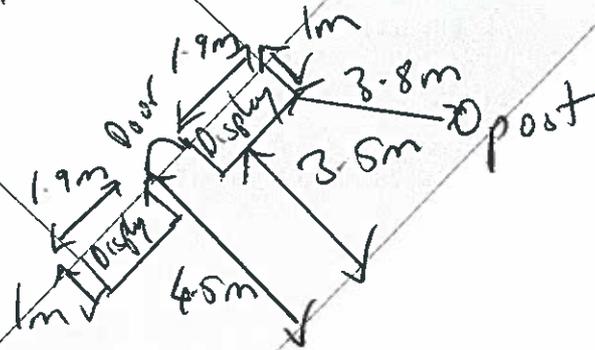

© London Borough of Croydon
 (Licence No. 100019257) 2013

CROYDON
www.croydon.gov.uk

Crown Copyright Ordnance Survey (License No: 100019257) 2011

944 Brighton Road



Scale 1:158

24-Aug-2014

C2




STAR Express RESTAURANT
 Pork Chops Great 1
 Beef Chops Great 2
 Chicken Chops Great 3
 Pork Chops Great 4
 Beef Chops Great 5
 Chicken Chops Great 6
ans
 020 8660 3271

STAR Express Restaurant
 BREAKFAST • SNACK DINNER
 OPEN 7 DAYS A WEEK

LLO

C3

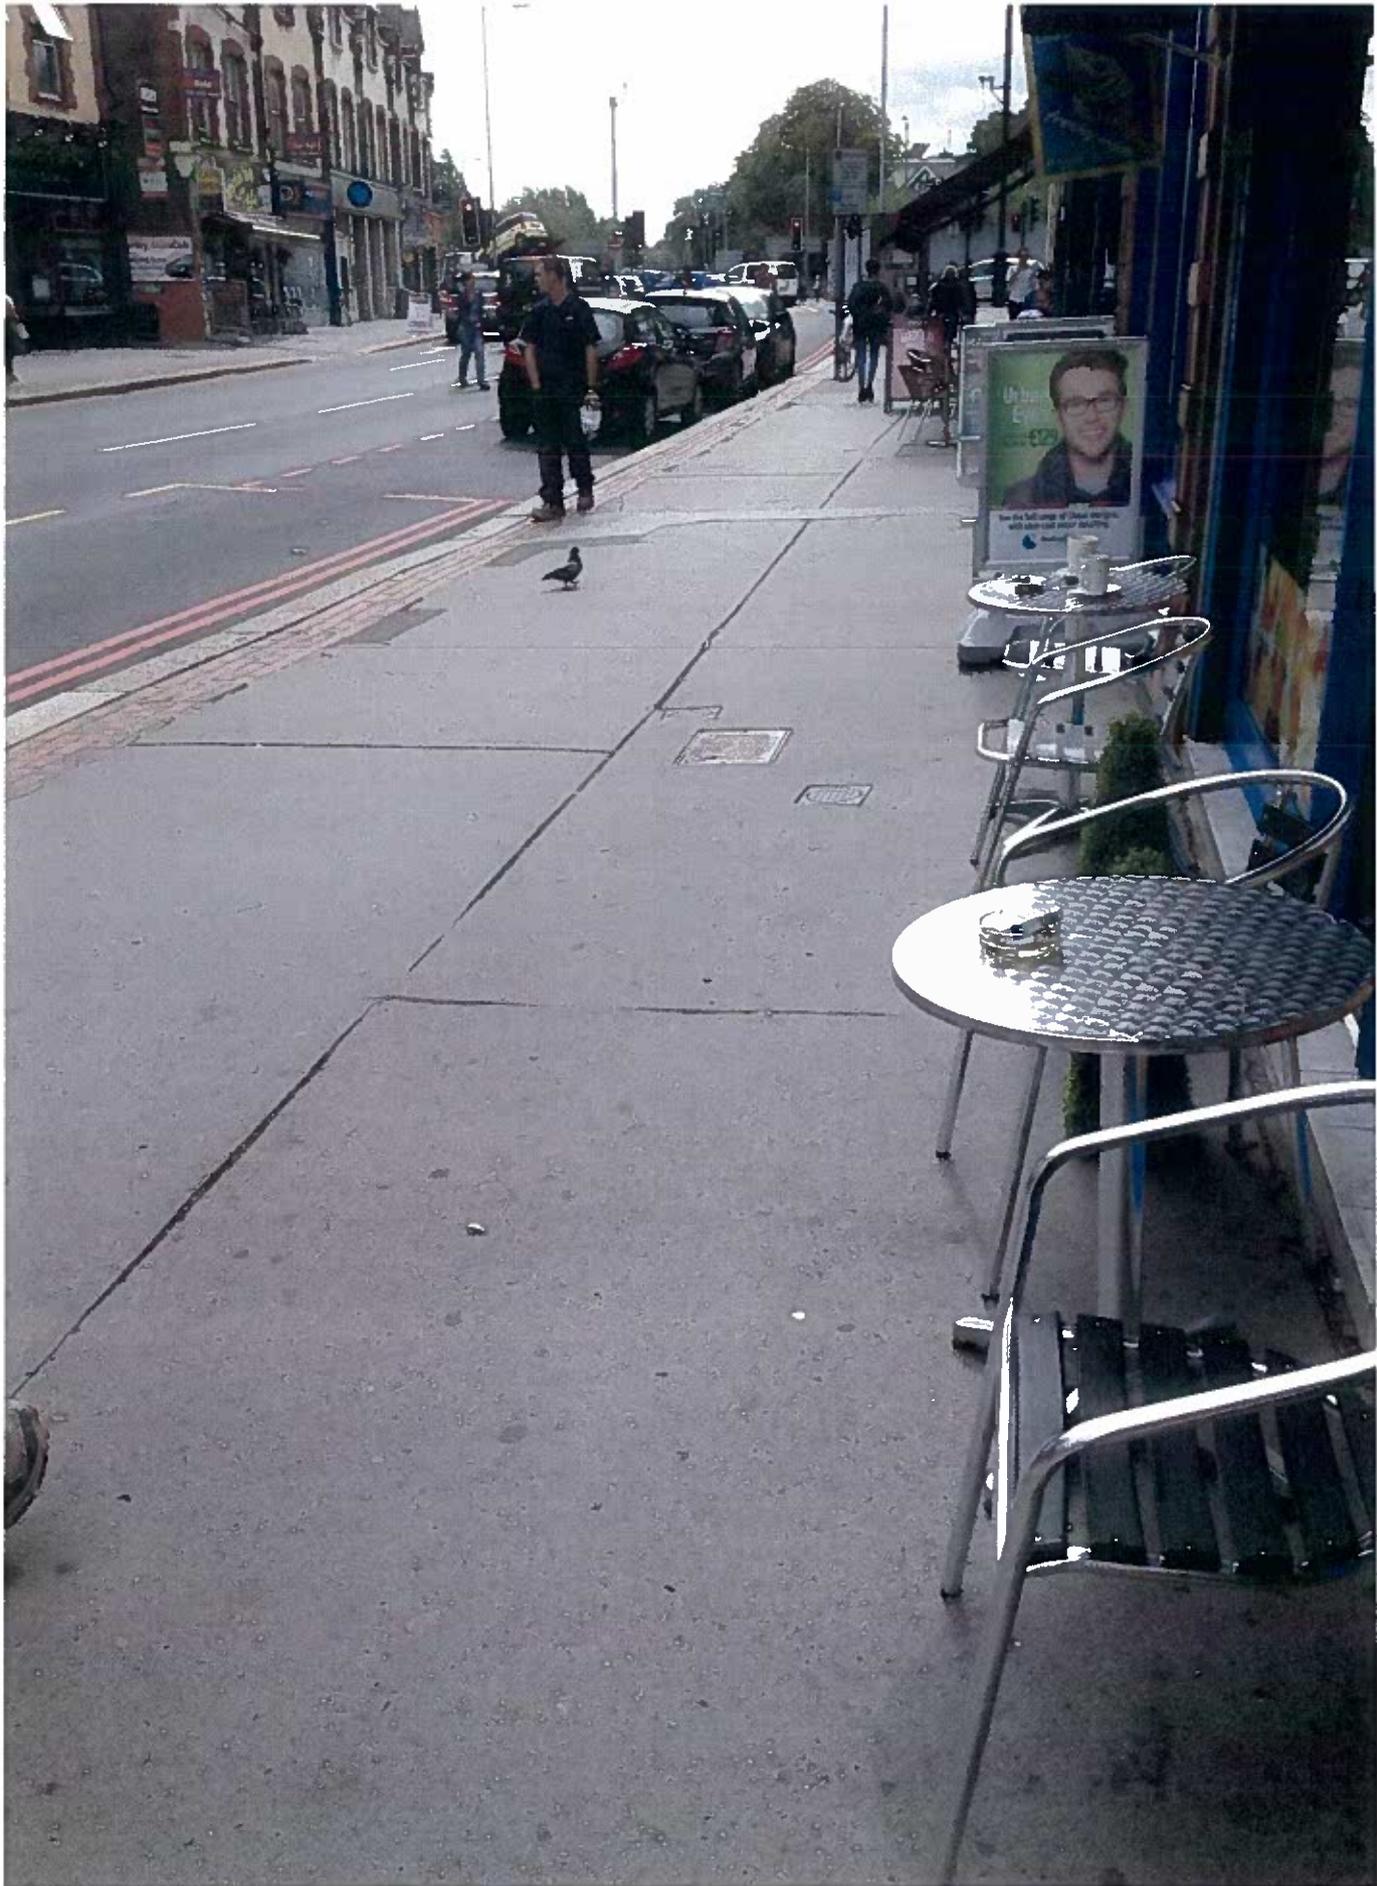

C4

APPLICATION FOR A STREET DESIGNATION ORDER

Return completed form to Development & Environment Department, Licensing Team, 10th Floor,
Zone B, Bernard Weatherill House, 8 Mint Walk, Croydon, CR0 1EA
Telephone: 020 8760 5466 .

PLEASE READ THE GUIDANCE NOTES ATTACHED BEFORE COMPLETING THIS FORM

1. APPLICANT (see note A)

- a) First Name H. WELIN
- b) Last/Family Name DING
- c) Full Home Address of Applicant [REDACTED]
- d) Home Tel No / e) Mobile No [REDACTED]
- f) E mail address: [REDACTED]
- g) Date of Birth :... [REDACTED] ... h) Passport No ... [REDACTED]
- i) National Insurance No : [REDACTED] j) Nationality: BRITISH

2. SITE TO BE DESIGNATED (see Note B) For Mobile Vehicles/Trailers go to section 4

- a) Trading Name of Premises: STAR EXPRESS / HAZEL CAT LIMITED
- b) Trading Address: 944 BRIGHTON ROAD
- PURLEY CR3 2LP
- c) Business Tel No : 020 8668 4262

3. DISPLAY AREA (see note C)

- a) Dimensions of display area (state whether measured in feet or metres)
Length: 3.8m Width 1m Height 2m
- b) Hours that you would like to display the goods/services on the highway.

C4

Sunday: from 8 to 7 Thursday: from 7 to 8

Monday: from 7 to 8 Friday: from 7 to 8

Tuesday: from 7 to 8 Saturday: from 7 to 8

Wednesday: from 7 to 7

c) Type of goods or services to be displayed: Tables & Chairs

4. MOBILE VEHICLE/TRAILER (See note D)

a) Address of proposed pitch

b) Approx dimensions of vehicle/trailer (state whether measured in feet or metres)

Length Width Height

c) Registration No

d) Proposed hours and days of trading:

If you propose to sell hot food and drink after 2300 hours then you will require a premises licence under the Licensing Act 2003. (see note D)

Office Use only Premises Licence No

I declare that all the information given on this form is accurate to the best of my knowledge.

I enclose a fee of £ 365

Please make cheques payable to Croydon Council

Signature of applicant(s) or applicant's Solicitor or other duly authorised agent:

[Redacted signature]

Date 06/07/2014

If you require any assistance with the completion of this form please contact the Licensing Team on 0208 760 5466

Office Use Only Uniform No: 14/00792/STT

Receipt No: 168125 Date received: 4.7.14

C5

CROYDON

www.croydon.gov.uk

**TEMPORARY LICENCE –
STREET TRADING**

The Council of the London Borough of Croydon being the Local Authority for the purposes of the London Local Authorities Act 1990

**HEREBY LICENCE
TO USE SITE KNOWN AS**

Mr Huseyin Ding
Star Express
944 Brighton Road
Purley
CR8 2LP

**TO DISPLAY
SIZE OF DESIGNATED DISPLAY
PERMITTED DAYS & TIMES**

Tables and Chairs
Length 3.80 m, Width 1m, Height 2m
Monday to Saturday 0700 hours until 2000
hours
Sunday 0800 hours until 1900 hours

**Please note that the person named on the licence and whose photograph appears on the licence is responsible for the premises at all times.
This licence may not be transferred to any other person.**

Date Licence Valid From: 04.07.2014

Date Licence Expires: 04.01.2015

Licence Number: 14/00792/STT




Issued on behalf of: Trading Standards and Licensing Manager
Development & Environment Department

Licence Conditions

Non Transport for London Maintained Roads

1. The Licence shall ensure that there is a minimum clear passage of **2.0 metres** between the front edge of their display and the edge of the kerb or any item of street furniture (railings/lamp posts etc) – whichever is the nearer to the display
2. A clear copy of the licence shall be displayed in the front window of the premises at all times and should be visible to passers – by.
3. Please note that the person named on the licence and whose photograph appears on the licence is responsible for the premises at all times.
This licence may not be transferred to any other person.
4. The right to trade from the designated site will be temporarily suspended when Utility Companies or the Highway Authority require access to the footway to carry out necessary works, until the completion of those works.
5. The limits of the designated area may be marked on the footway/roadway by the Council to enable verification by Council & Highway Officers.
6. Premises displaying tables and chairs shall enclose the display area with a suitable barrier material e.g. rope.
7. The licence holder is responsible for removing all litter from the licensed area and adjacent footway at regular intervals during the day and at the close of business each day.

C6

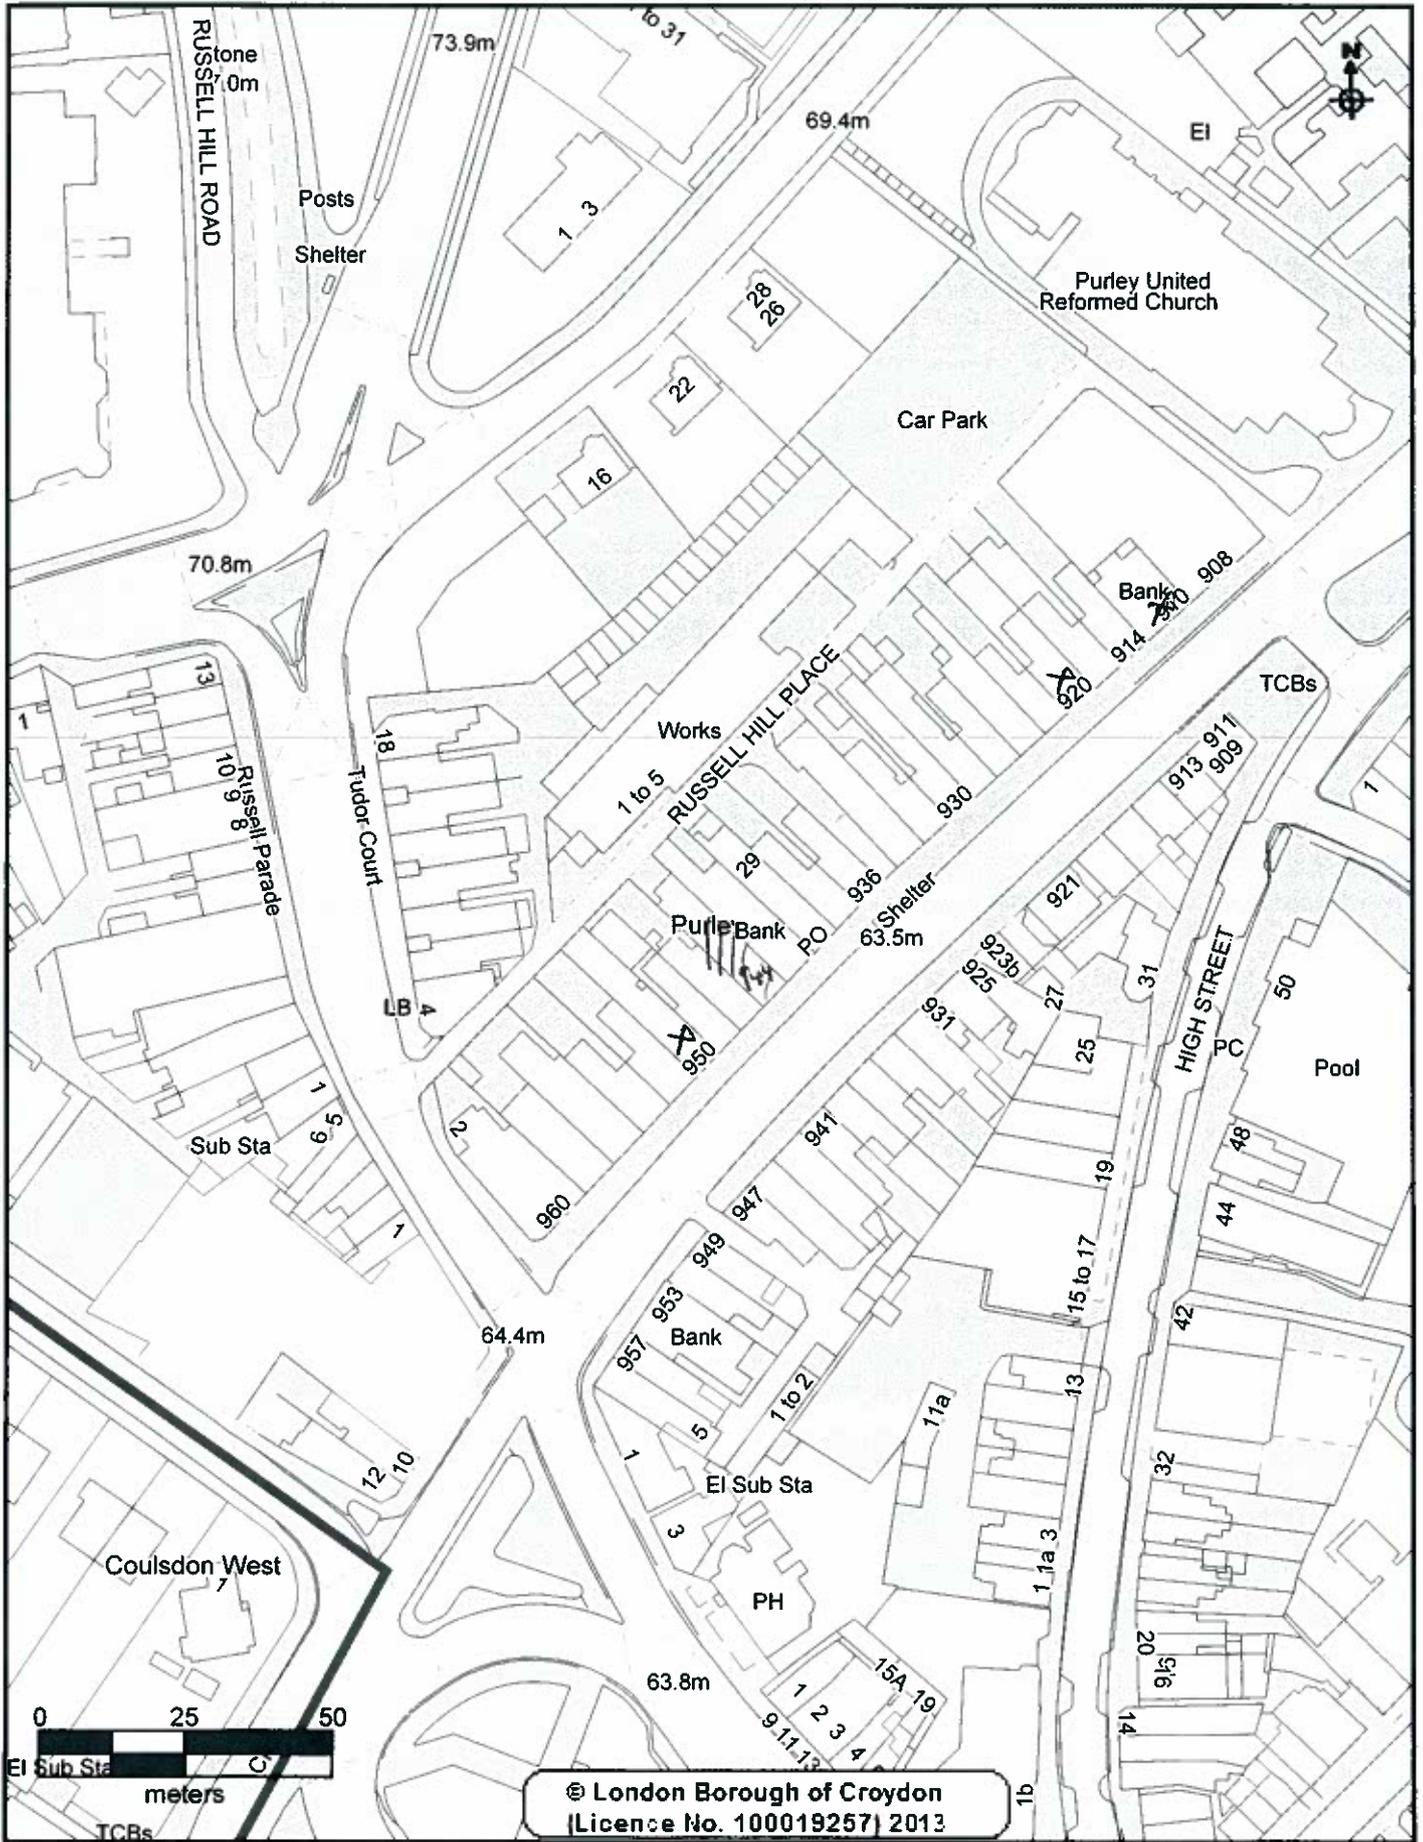

CROYDON
www.croydon.gov.uk

Crown Copyright Ordnance Survey (License No: 100019257) 2011

944 Brighton Road

Scale 1:1250

24-Aug-2014

