

APPENDIX D

- Applicant** M/s Sibel Yilmaz
- Location:** On the footway outside 17 Central Parade, New Addington, CR0 0JB
- Measurements:** The measurement from the shop window to the edge of the pavement is 5m
The area applied for relates of the left hand side of the entrance door only
The applicant has applied for a trading area of 1.2m, this leaves a clear pavement width of 3.8m
Central Parade is maintained by Croydon Council and the clear pavement width is 2 m.
A length of 1.4 m and a height of 1.5 m are also applied for on the left hand side only.
- Appendix D1 shows a plan of the site.
Appendix D2 and D3 are photographs of the display

Proposed Times of Trading:

Monday to Saturday 0800 until 1900 hours
Sunday 0900 hours until 1900 hours

To Display: Fruit and Vegetables.

1. Detailed Considerations


- 1.1 The application was received by the Development & Environment Department on 12 May 2014.
- A copy of the application is attached as Appendix D4.
- 1.2 The application was duly advertised in the Croydon Guardian, no objections were received.
- 1.3 The Police Licensing Officers, Food Safety team, Planning, Highways, and Parking Services divisions were invited to comment on this application, no objections have been received.
- 1.4 The measurements outlined above have been checked and agreed by an Enforcement Officer during a site visit.
- 1.5 A temporary licence was issued to the applicant which is valid until the **12.11.2014** pending the Committee's decision. A copy is attached as Appendix D5.

- 1.6 There are 3 other nearby premises in Central Parade who currently hold a street trading licence, 12 household goods, 19 household goods/fruit and vegetables and 24 pet and garden supplies

These sites are marked with an X and the position of the site applied is shaded on the attached map Appendix D6.

- 1.7 If the application for a street designation order is granted the applicant will be invited to apply for a Street Trading Licence which will then be valid for a year

D₁

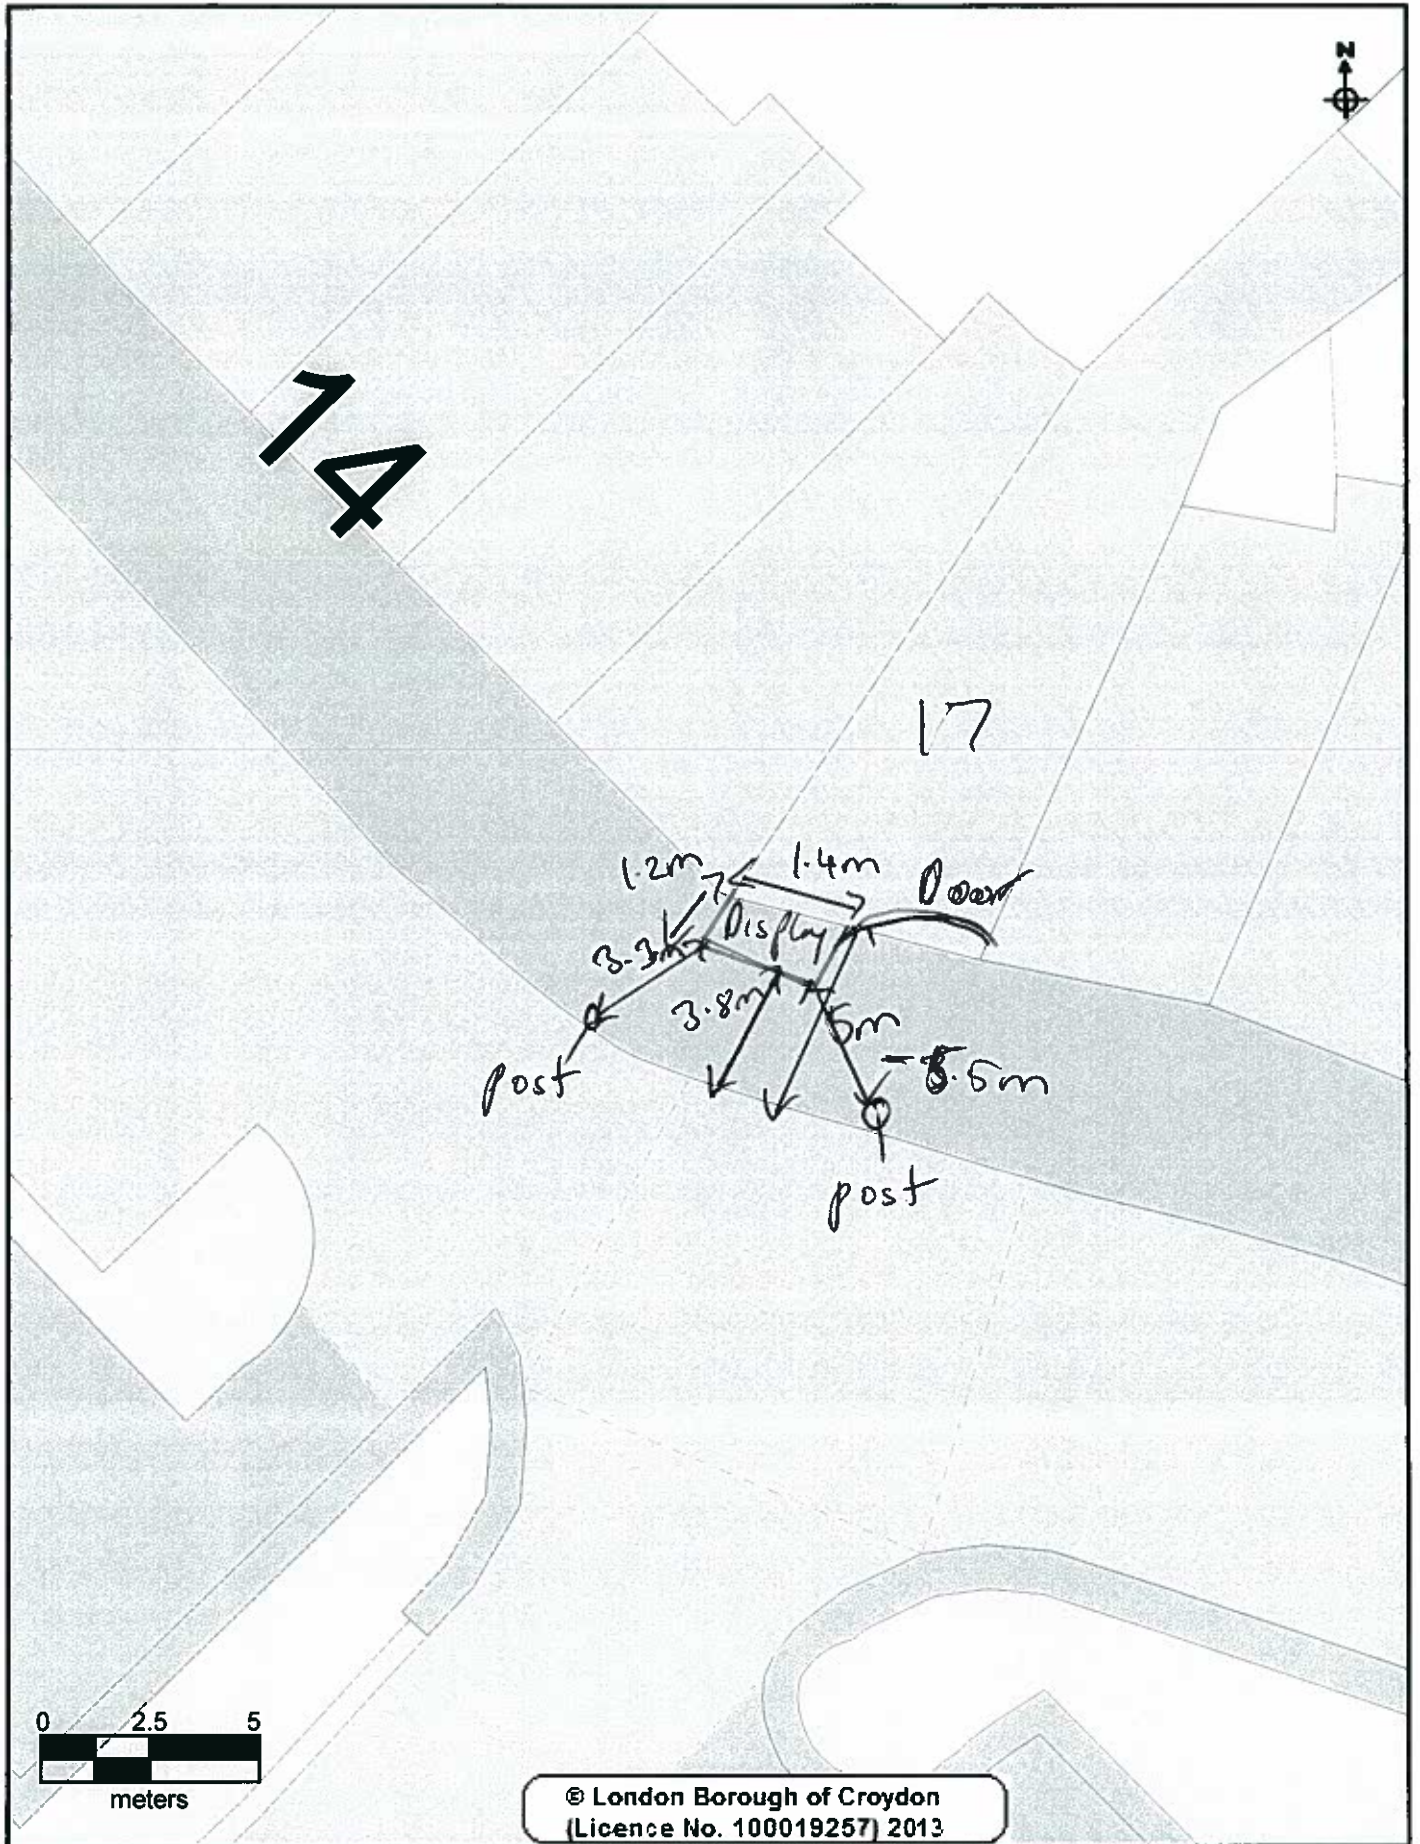

CROYDON
www.croydon.gov.uk

Crown Copyright Ordnance Survey (License No: 100019257) 2011

17 Central Parade

Scale 1:167


21-Jun-2014



02



D3

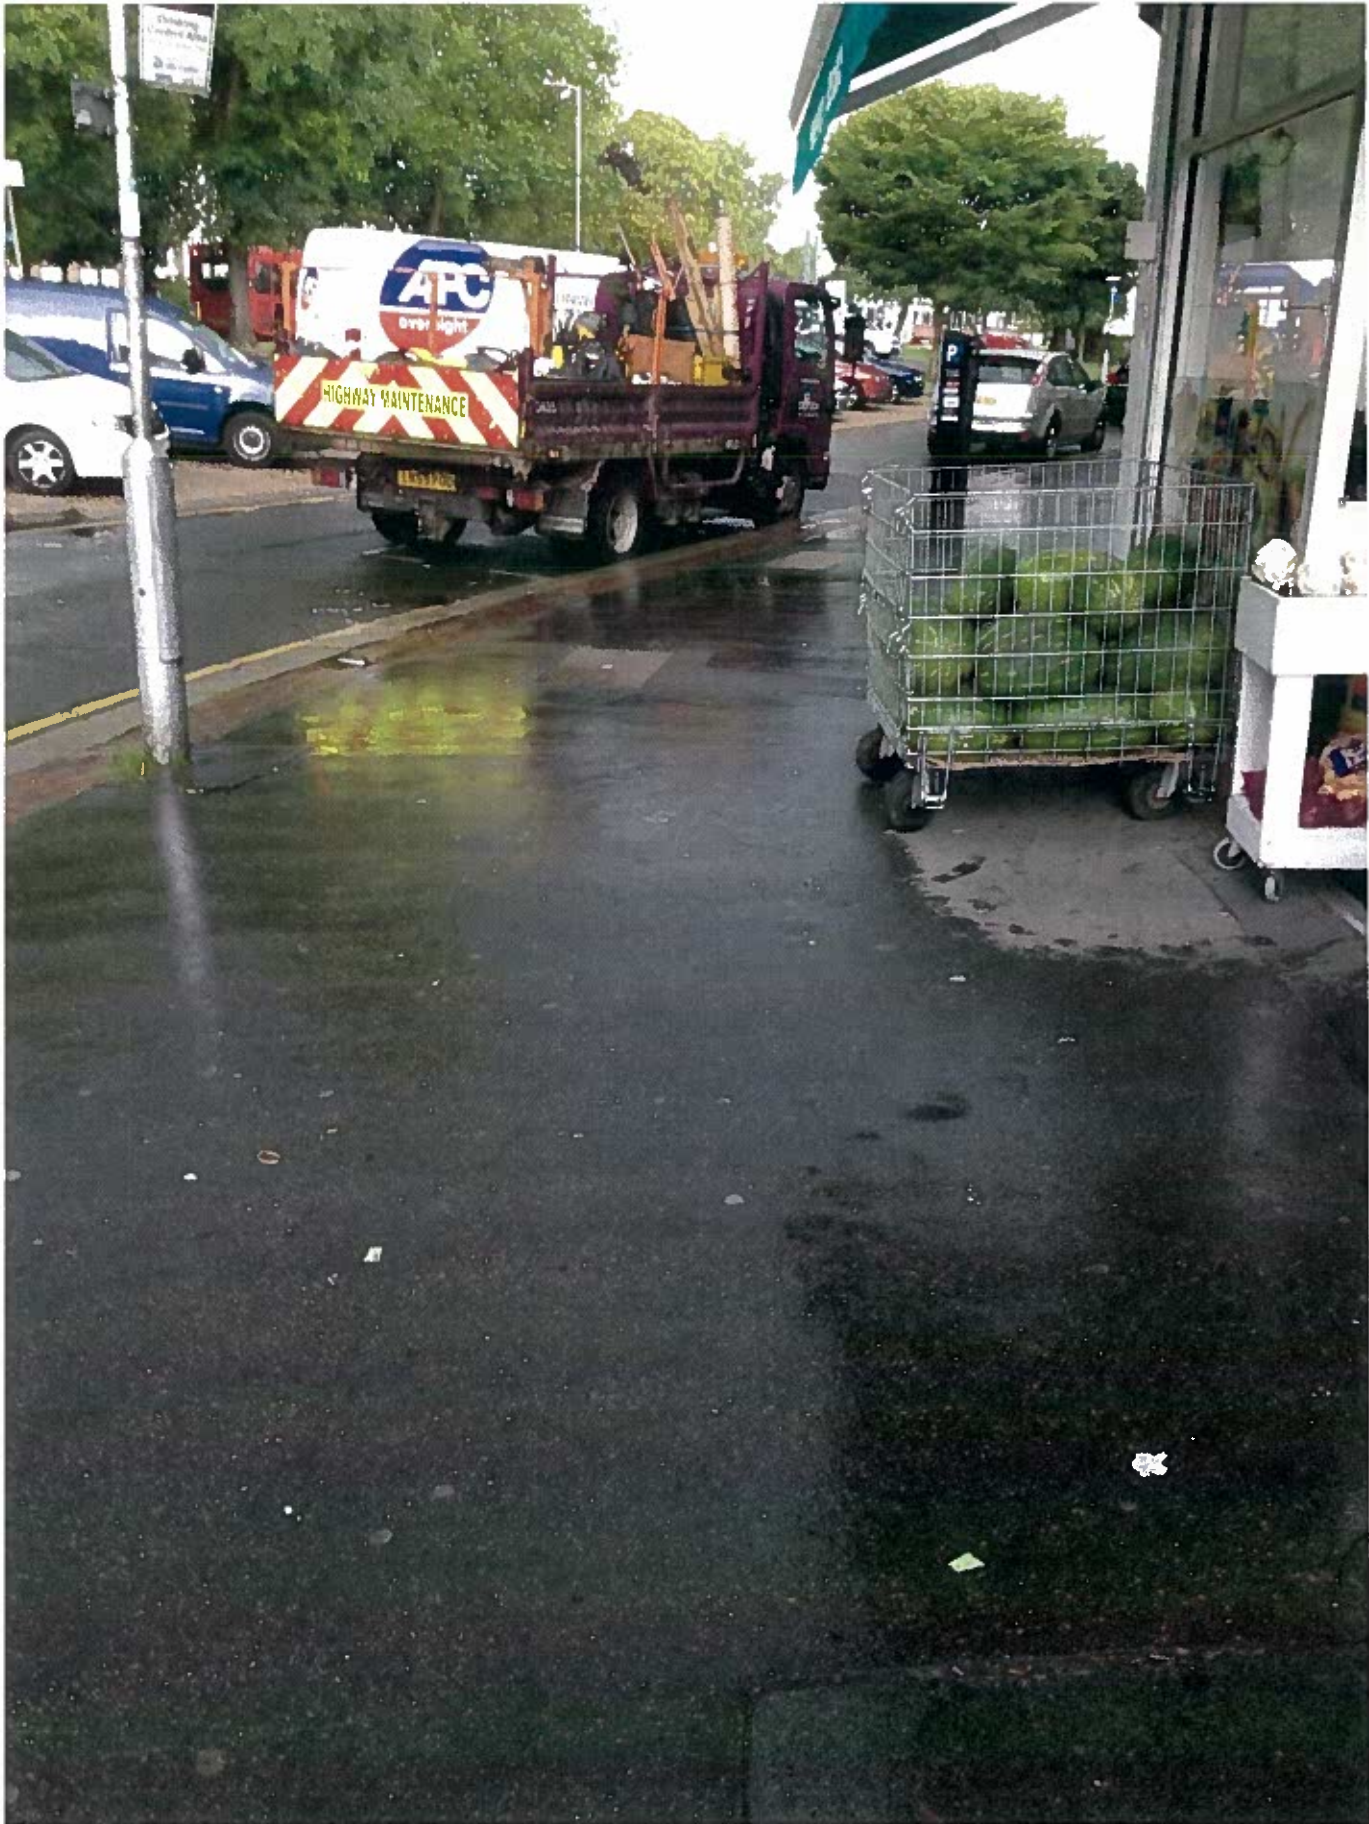









04

APPLICATION FOR A STREET DESIGNATION ORDER

Return completed form to Development & Environment Department, Licensing Team, 10th Floor,
Zone B, Bernard Weatherill House, 8 Mint Walk, Croydon, CR0 1EA
Telephone: 020 8760 5466 .

PLEASE READ THE GUIDANCE NOTES ATTACHED BEFORE COMPLETING THIS FORM

1. APPLICANT (see note A)

- a) First Name SIBEL
- b) Last/Family Name YILMAZ
- c) Full Home Address of Applicant .. 
 .. 
- d) Home Tel No e) Mobile No 
- f) E mail address: 
- g) Date of Birth  h) Passport No 
- i) National Insurance No :  ...j) Nationality: BRITISH

2. SITE TO BE DESIGNATED (see Note B) For Mobile Vehicles/Trailers go to section 4

- a) Trading Name of Premises: VITAMIN
- b) Trading Address: 17 CENTRAL PARADE,
NEW ADDINGTON, CROYDON CR0 0JB
- c) Business Tel No : 01689 638322

3. DISPLAY AREA (see note C)

- a) Dimensions of display area (state whether measured in feet or metres)
2.75
Length 1.4 m Width 1.2 m Height 1.5 m

- b) Hours that you would like to display the goods/services on the highway.

04

Sunday: from 09:00 to 19:00.. Thursday: from 08:00 to 19:00..

Monday: from 08:00 to 19:00 Friday: from 08:00 to 19:00....

Tuesday: from 08:00 to 19:00.. |Saturday: from 08:00 to 19:00..

Wednesday: from 08:00 to 19:00.

c) Type of goods or services to be displayed : FRUIT AND VEGETABLE.....

4. MOBILE VEHICLE/TRAILER (See note D)

a) Address of proposed pitch

b) Approx dimensions of vehicle/trailer (state whether measured in feet or metres)

Length.....Width.....Height.....

c) Registration No

d) Proposed hours and days of trading:

If you propose to sell hot food and drink after 2300 hours then you will require a premises licence under the Licensing Act 2003.(see note D)

Office Use only Premises Licence No

I declare that all the information given on this form is accurate to the best of my knowledge.

I enclose a fee of £ 365

Please make cheques payable to Croydon Council

Signature of applicant(s) or applicant's Solicitor or other duly authorised agent:

Date 26/04/14

If you require any assistance with the completion of this form please contact the Licensing Team on 0208 760 5466

Office Use Only Uniform No: 14/00583 /STJ

Receipt No : 168711 Date received: 12/5/14

05

CROYDON

www.croydon.gov.uk

**TEMPORARY LICENCE –
STREET TRADING**

The Council of the London Borough of Croydon being the Local Authority for the purposes of the London Local Authorities Act 1990

**HEREBY LICENCE
TO USE SITE KNOWN AS**

Sibel Yilmaz
Vitamin
17 Central Parade
Croydon
CR0 0JB

**TO DISPLAY
SIZE OF DESIGNATED DISPLAY**

Fruit and Vegetables
Left Hand Side - Length 1.4 m, Width 1.2m,
Height 1.5 m

PERMITTED DAYS & TIMES

Monday to Saturday 0800 hours until 1900
hours
Sunday 0900 hours until 1900 hours

**Please note that the person named on the licence and whose photograph appears on the licence is responsible for the premises at all times.
This licence may not be transferred to any other person.**

Date Licence Valid From: 12.05.2014

Date Licence Expires: 12.11.2014

Licence Number: 14/00583/STT


Trading Standards and Licensing Manager
Development & Environment Department

Licence Conditions

Non Transport for London Maintained Roads

1. The Licence shall ensure that there is a minimum clear passage of **2.0 metres** between the front edge of their display and the edge of the kerb or any item of street furniture (railings/lamp posts etc) – whichever is the nearer to the display
2. A clear copy of the licence shall be displayed in the front window of the premises at all times and should be visible to passers – by.
3. Please note that the person named on the licence and whose photograph appears on the licence is responsible for the premises at all times.
This licence may not be transferred to any other person.
4. The right to trade from the designated site will be temporarily suspended when Utility Companies or the Highway Authority require access to the footway to carry out necessary works, until the completion of those works.
5. The limits of the designated area may be marked on the footway/roadway by the Council to enable verification by Council & Highway Officers.
6. Premises displaying tables and chairs shall enclose the display area with a suitable barrier material e.g. rope.
7. The licence holder is responsible for removing all litter from the licensed area and adjacent footway at regular intervals during the day and at the close of business each day.

06

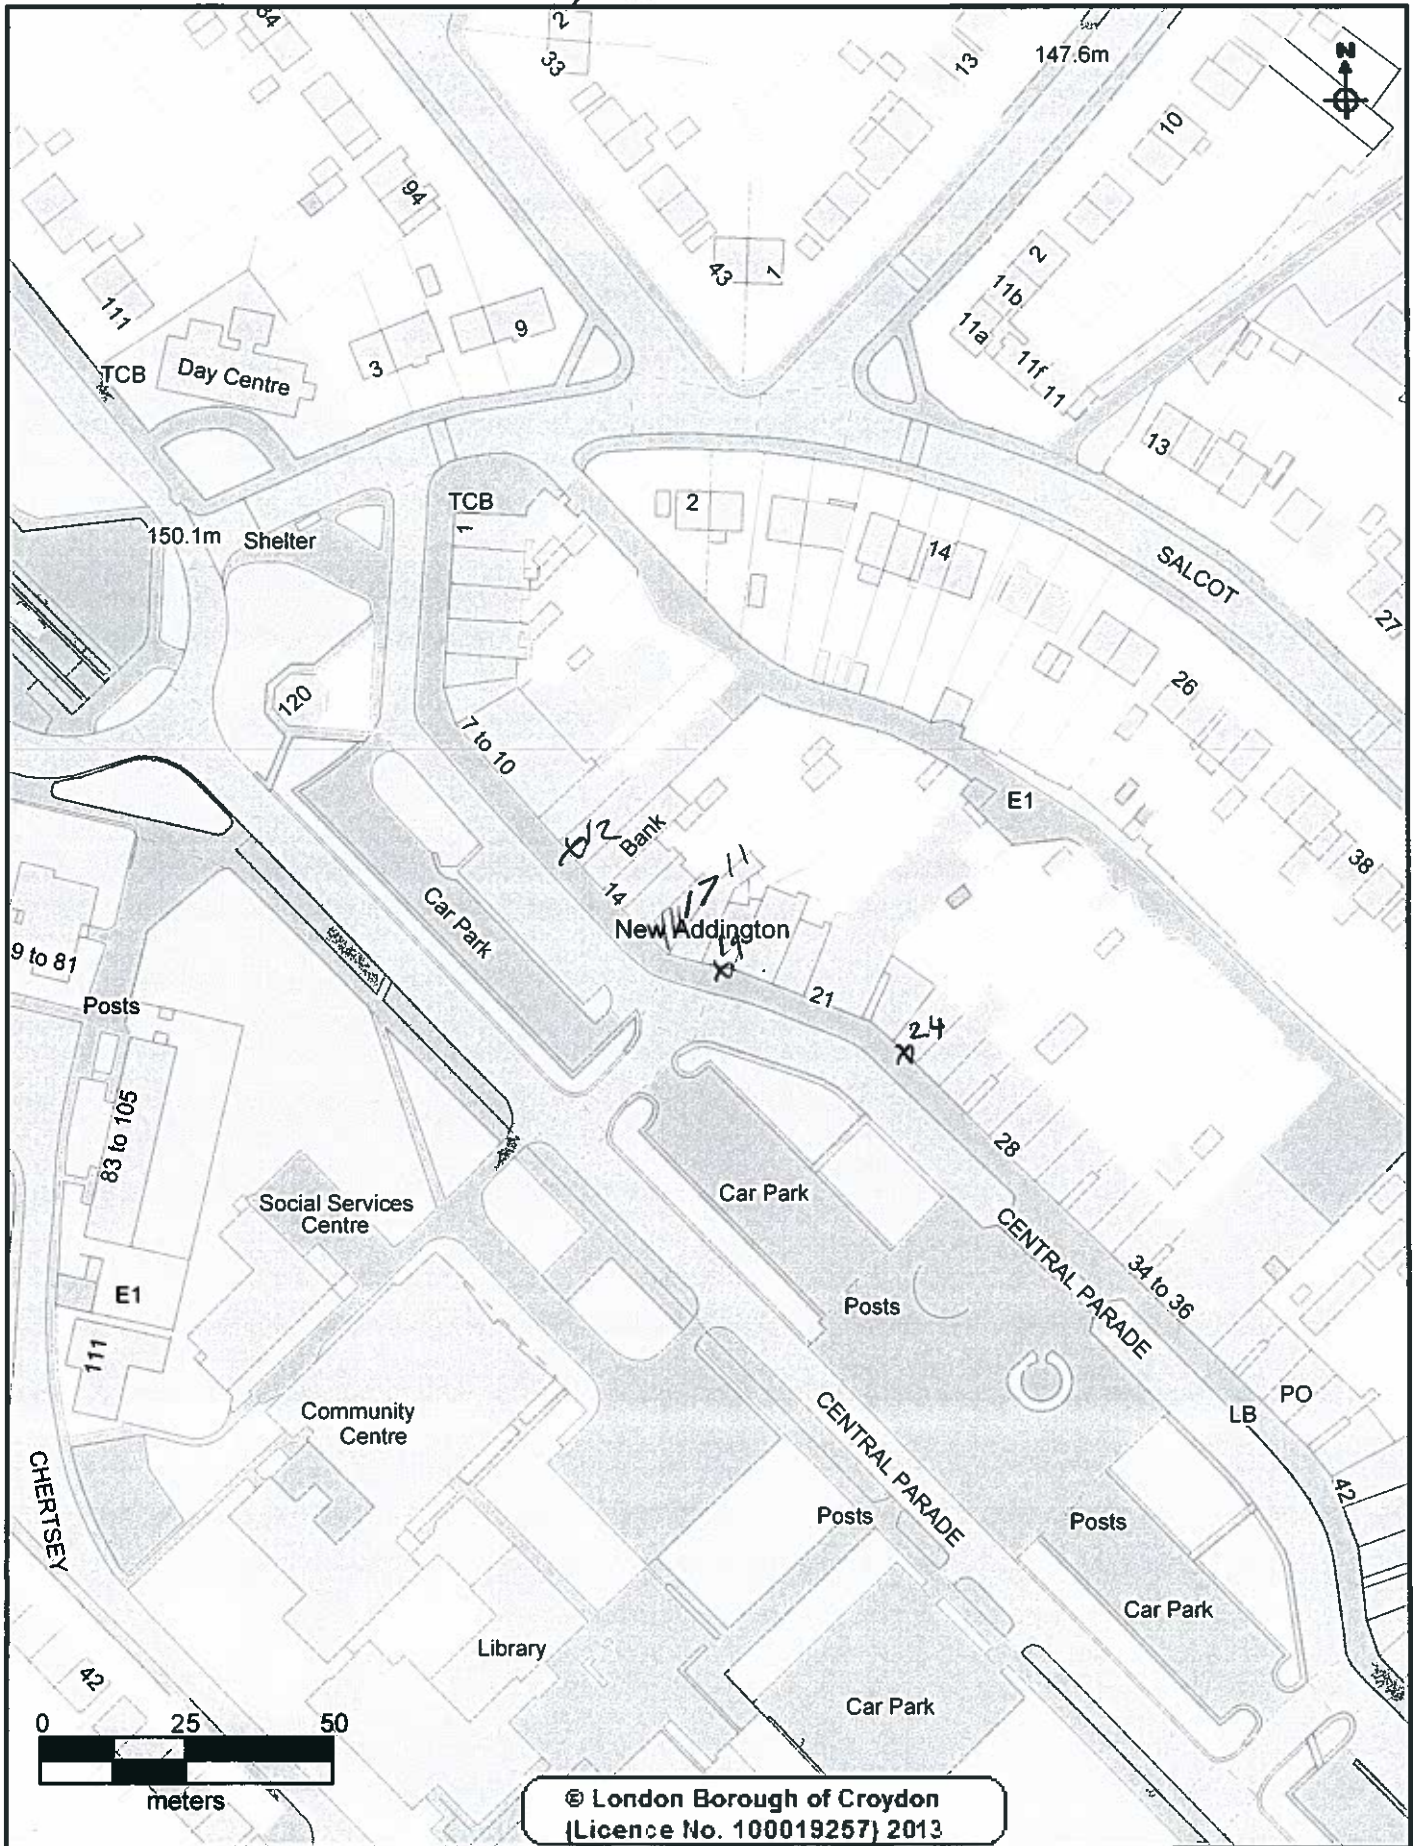

CROYDON
www.croydon.gov.uk

Crown Copyright Ordnance Survey (License No: 100019257) 2011

17 Central Parade

Scale 1:1250

21-Jun-2014

