

APPENDIX C

- Applicant** Mr. Uvaraj Kulaveera Singam
- Location:** On the footway outside 217 Wickham Road, Shirley, CR0 8TG
- Measurements:** The measurement from the shop window to the edge of the pavement is 8 m.
The applicant has applied for a trading area of 1.5 m.
There is a telephone box sited at the edge of the pavement the clearance between this and the display is 5.5m.
Wickham Road is maintained by Transport for London and the required clear pavement width is 2.8 m.
A length of 4.6m and a height of 1.6 m are also applied for.
- Appendix C1 shows a plan of the site.
Appendices C2 and C3 are photographs of the display.

Proposed Times of Trading:

Monday to Saturday 1000 hours until 2300 hours
Sunday 1030 hours until 2230 hours


To Display: Fruit & Vegetables

1. Detailed Considerations

- 1.1 The application was received by the Development & Environment Department on 2 September 2014.
- A copy of the application is attached as Appendix C4.
- 1.2 The application was duly advertised in the Croydon Guardian, no objections were received.
- 1.3 The Police licensing Officers, Food Safety team, Planning, Highways, and Parking Services divisions were invited to comment on this application, no objections have been received.
- 1.4 The measurements outlined above have been checked and agreed by an Enforcement Officer during a site visit.
- 1.5 A temporary licence was issued to the applicant which is valid until the 2.3.2015 pending the committee's decision. A copy is attached as Appendix C5.
- 1.6 There are no other nearby premises in Wickham Road who currently hold a street trading licence. The site applied for is shaded on the attached map Appendix C6.

- 1.7 If the application for a street designation order is granted the applicant will be invited to apply for a Street Trading Licence which will then be valid for a year

C1

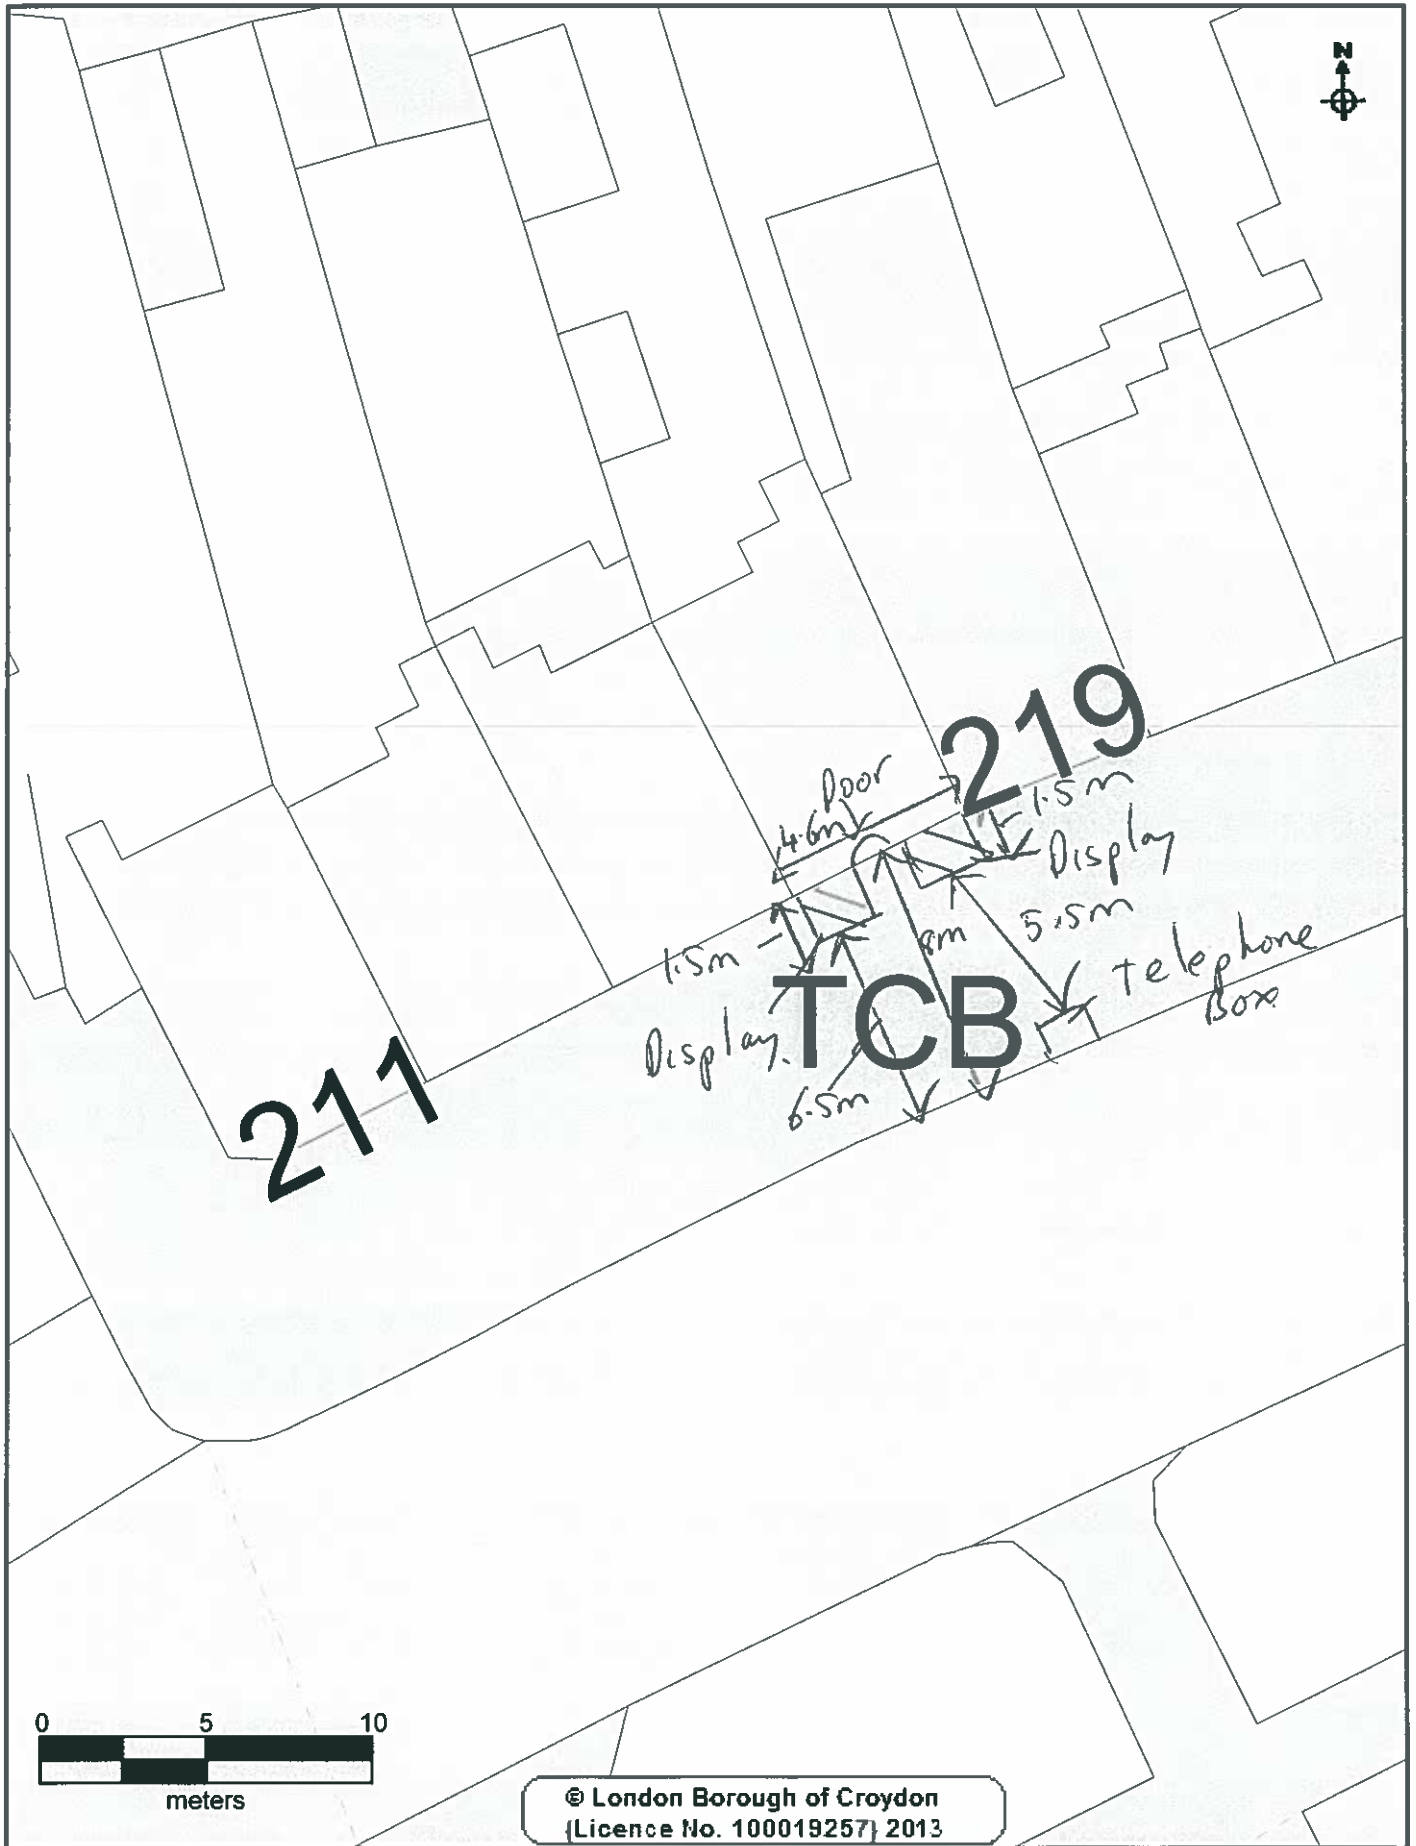

CROYDON
www.croydon.gov.uk

Crown Copyright Ordnance Survey (License No: 100019257) 2011

217 Wickham Road

Scale 1:219

03-Nov-2014



C2



C3



C4

Return completed form to Development & Environment Department, Licensing Team, 10th Floor,
Zone B, Bernard Weatherill House, 8 Mint Walk, Croydon, CR0 1EA
Telephone: 020 8760 5466 .

PLEASE READ THE GUIDANCE NOTES ATTACHED BEFORE COMPLETING THIS FORM

1. APPLICANT (see note A)

- a) First Name UVARAJ
- b) Last/Family Name KULAVEERA SINGAM
- c) Full Home Address of Applicant [REDACTED]
- d) Home Tel No [REDACTED] ...e) Mobile No [REDACTED]
- f) E mail address: [REDACTED]
- g) Date of Birth: [REDACTED] h) Passport No [REDACTED]
- i) National Insurance No [REDACTED] ...j) Nationality: [REDACTED]

2. SITE TO BE DESIGNATED (see Note B) For Mobile Vehicles/Trailers go to section 4

- a) Trading Name of Premises: Greens Super Foods
- b) Trading Address: 217, Wickham Road
Croydon CR0 8TG
- c) Business Tel No : 0203 583 6726

Environmental Control and Sp
2 SEP 21
FOR ATTN OF

3. DISPLAY AREA (see note C)

- a) Dimensions of display area (state whether measured in feet or metres)
Length 4.60m Width 1.5m Height 1.60 m

- b) Hours that you would like to display the goods/services on the highway

C4

Sunday: from ..10:30 to ..10:30 Thursday: from..10:00 to..11:00

Monday: from..10:00 to..11:00 Friday: from..10:00 to ..11:00

Tuesday: from..10:00 to..11:00 Saturday: from..10:00 to..11:00

Wednesday: from..10:00 to..11:00

c) Type of goods or services to be displayed :..... Fruit & Vegetables

4. MOBILE VEHICLE/TRAILER (See note D)

a) Address of proposed pitch

b) Approx dimensions of vehicle/trailer (state whether measured in feet or metres)

Length.....Width.....Height.....

c) Registration No

d) Proposed hours and days of trading:

If you propose to sell hot food and drink after 2300 hours then you will require a premises licence under the Licensing Act 2003.(see note D)

Office Use only Premises Licence No

I declare that all the information given on this form is accurate to the best of my knowledge.

I enclose a fee of £ [redacted]

Please make cheques payable to Croydon Council

Signature of applicant(s) or applicant's Solicitor or other duly authorised agent:

[redacted signature]

Date 03/09/14

If you require any assistance with the completion of this form please contact the Licensing Team on 0208 760 5466

Office Use Only Uniform No: 14/00895/STV

Receipt No : 168773 Date received: 3/9/14

05

CROYDON
www.croydon.gov.uk

**TEMPORARY LICENCE –
STREET TRADING**

The Council of the London Borough of Croydon being the Local Authority for the purposes of the London Local Authorities Act 1990

**HEREBY LICENCE
TO USE SITE KNOWN AS**

Mr Uvaraj Kulaveera Singam
Greens Super Foods
217 Wickham Road
Croydon
CR0 8TG

**TO DISPLAY
SIZE OF DESIGNATED DISPLAY
PERMITTED DAYS & TIMES**


Fruit and Vegetables
Length 4.6 m, Width 1.5m, Height 1.6m
Monday to Saturday 1000 hours until 2300
hours
Sunday 10.30 hours until 2230 hours

**Please note that the person named on the licence and whose photograph appears on the licence is responsible for the premises at all times.
This licence may not be transferred to any other person.**

Date Licence Valid From: 02.09.2014

Date Licence Expires: 02.03.2015

Licence Number: 14/00895/STT

 


**Issued on Behalf of : Trading Standards and Licensing Manager
Development & Environment Department**

Transport for London Maintained Roads

1. The licensee shall ensure that there is a minimum clear passage of **2.8 metres** between the front edge of their display and the edge of the kerb or any item of street furniture (railings/lamp post etc) – whichever is the nearer to the display.
2. A clear copy of the licence shall be displayed in the front window of the premises at all times and should be visible to passers – by.
3. Please note that the person named on the licence and whose photograph appears on the licence is responsible for the premises at all times.
This licence may not be transferred to any other person.
4. The right to trade from the designated site will be temporarily suspended when Utility Companies or the Highway Authority require access to the footway to carry out necessary works, until the completion of those works.
5. The limits of the designated area may be marked on the footway/roadway by the Council to enable verification by Council & Highway Officers.
6. Premises displaying tables and chairs shall enclose the display area with a suitable barrier material e.g. rope.
7. The licence holder is responsible for removing all litter from the licensed area and adjacent footway at regular intervals during the day and at the close of business each day.

C6

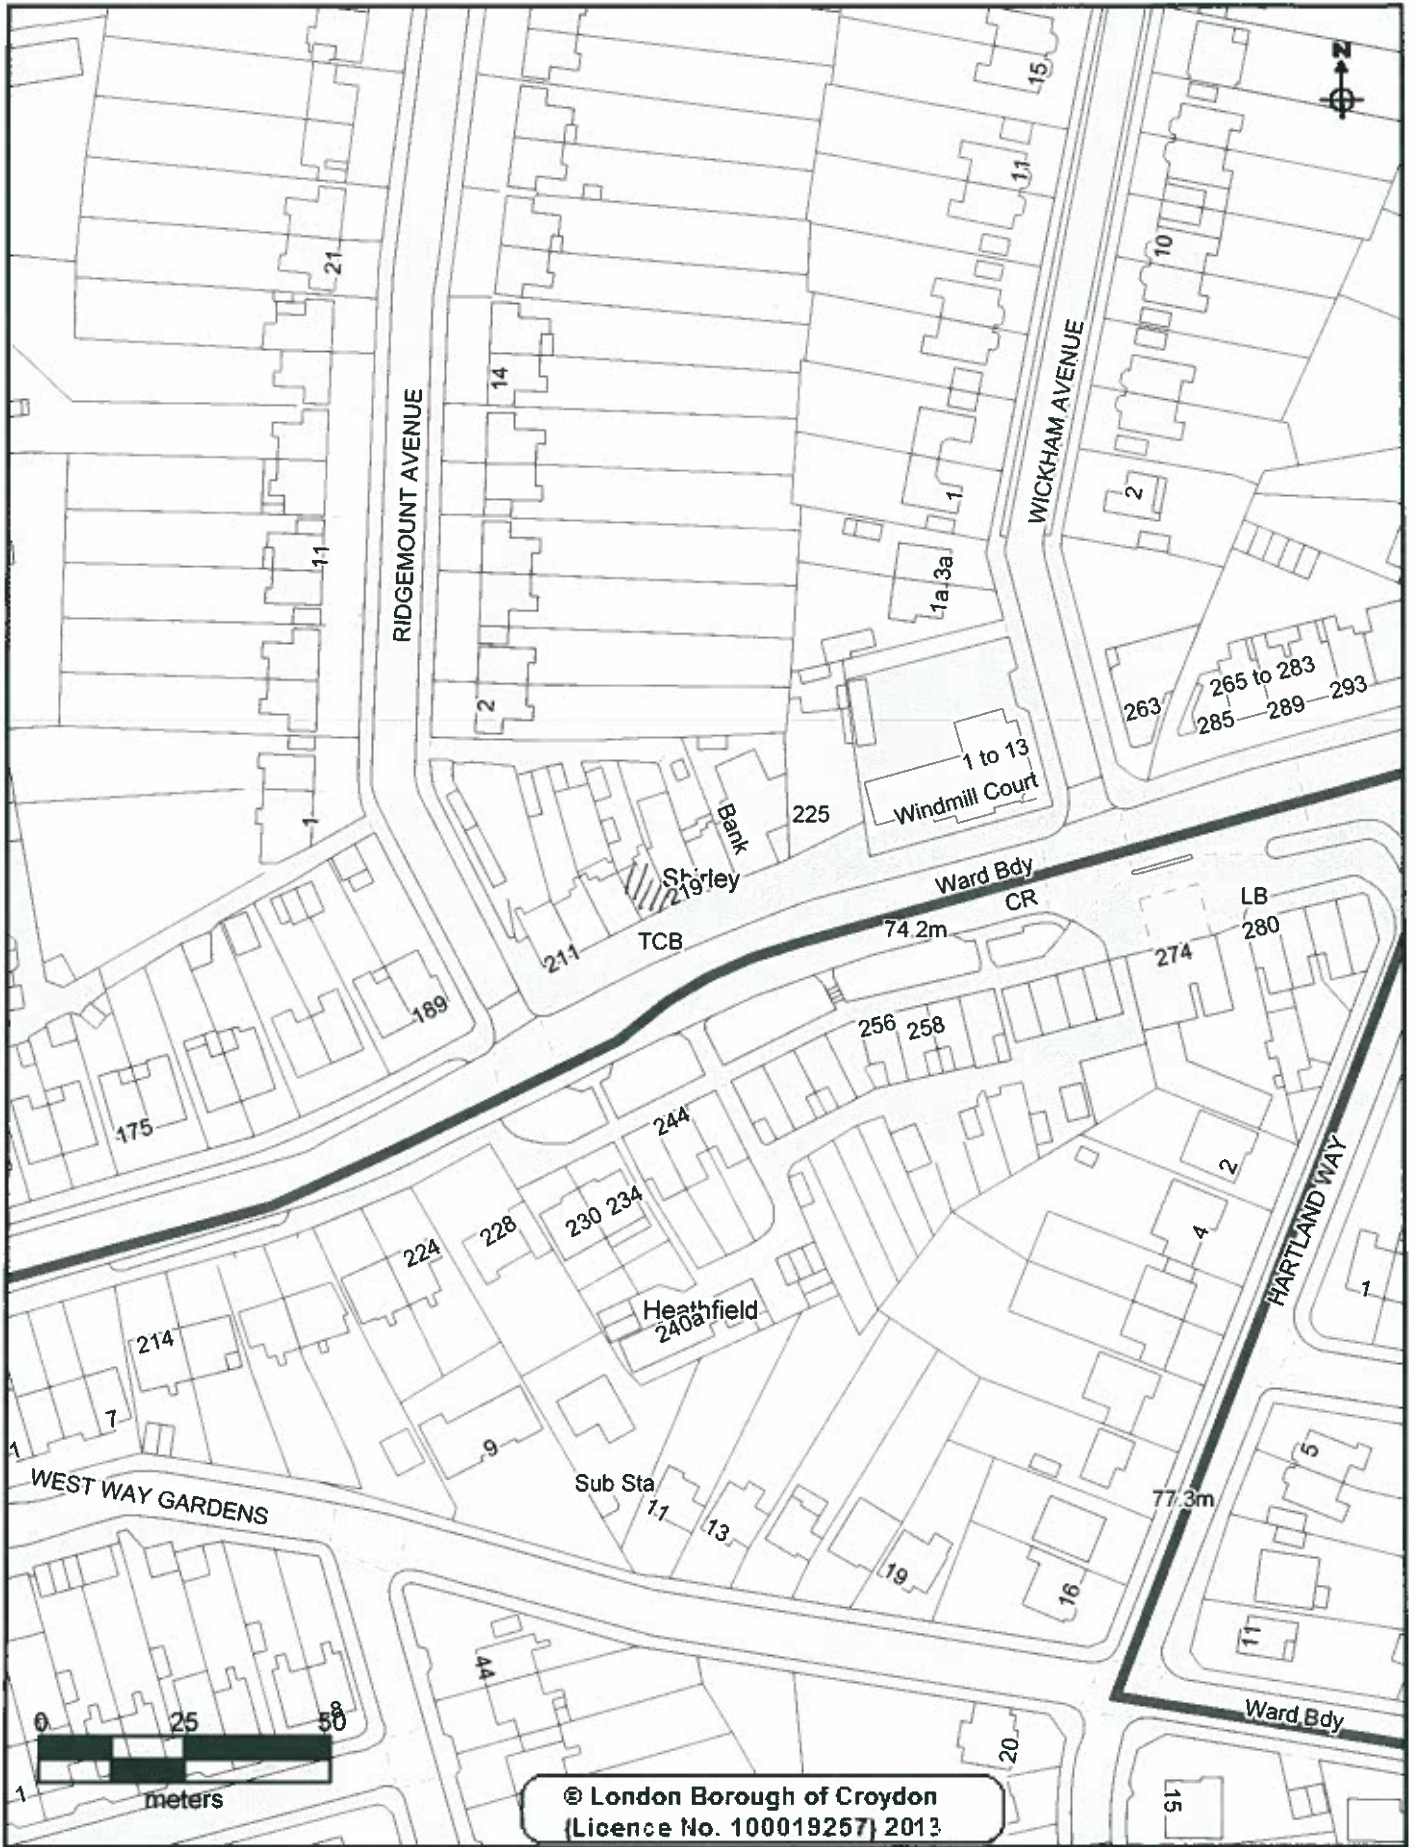

CROYDON
www.croydon.gov.uk

Crown Copyright Ordnance Survey (License No: 100019257) 2011

217 Wickham Road

Scale 1:1250

03-Nov-2014

