



B1

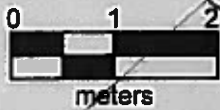

223-225

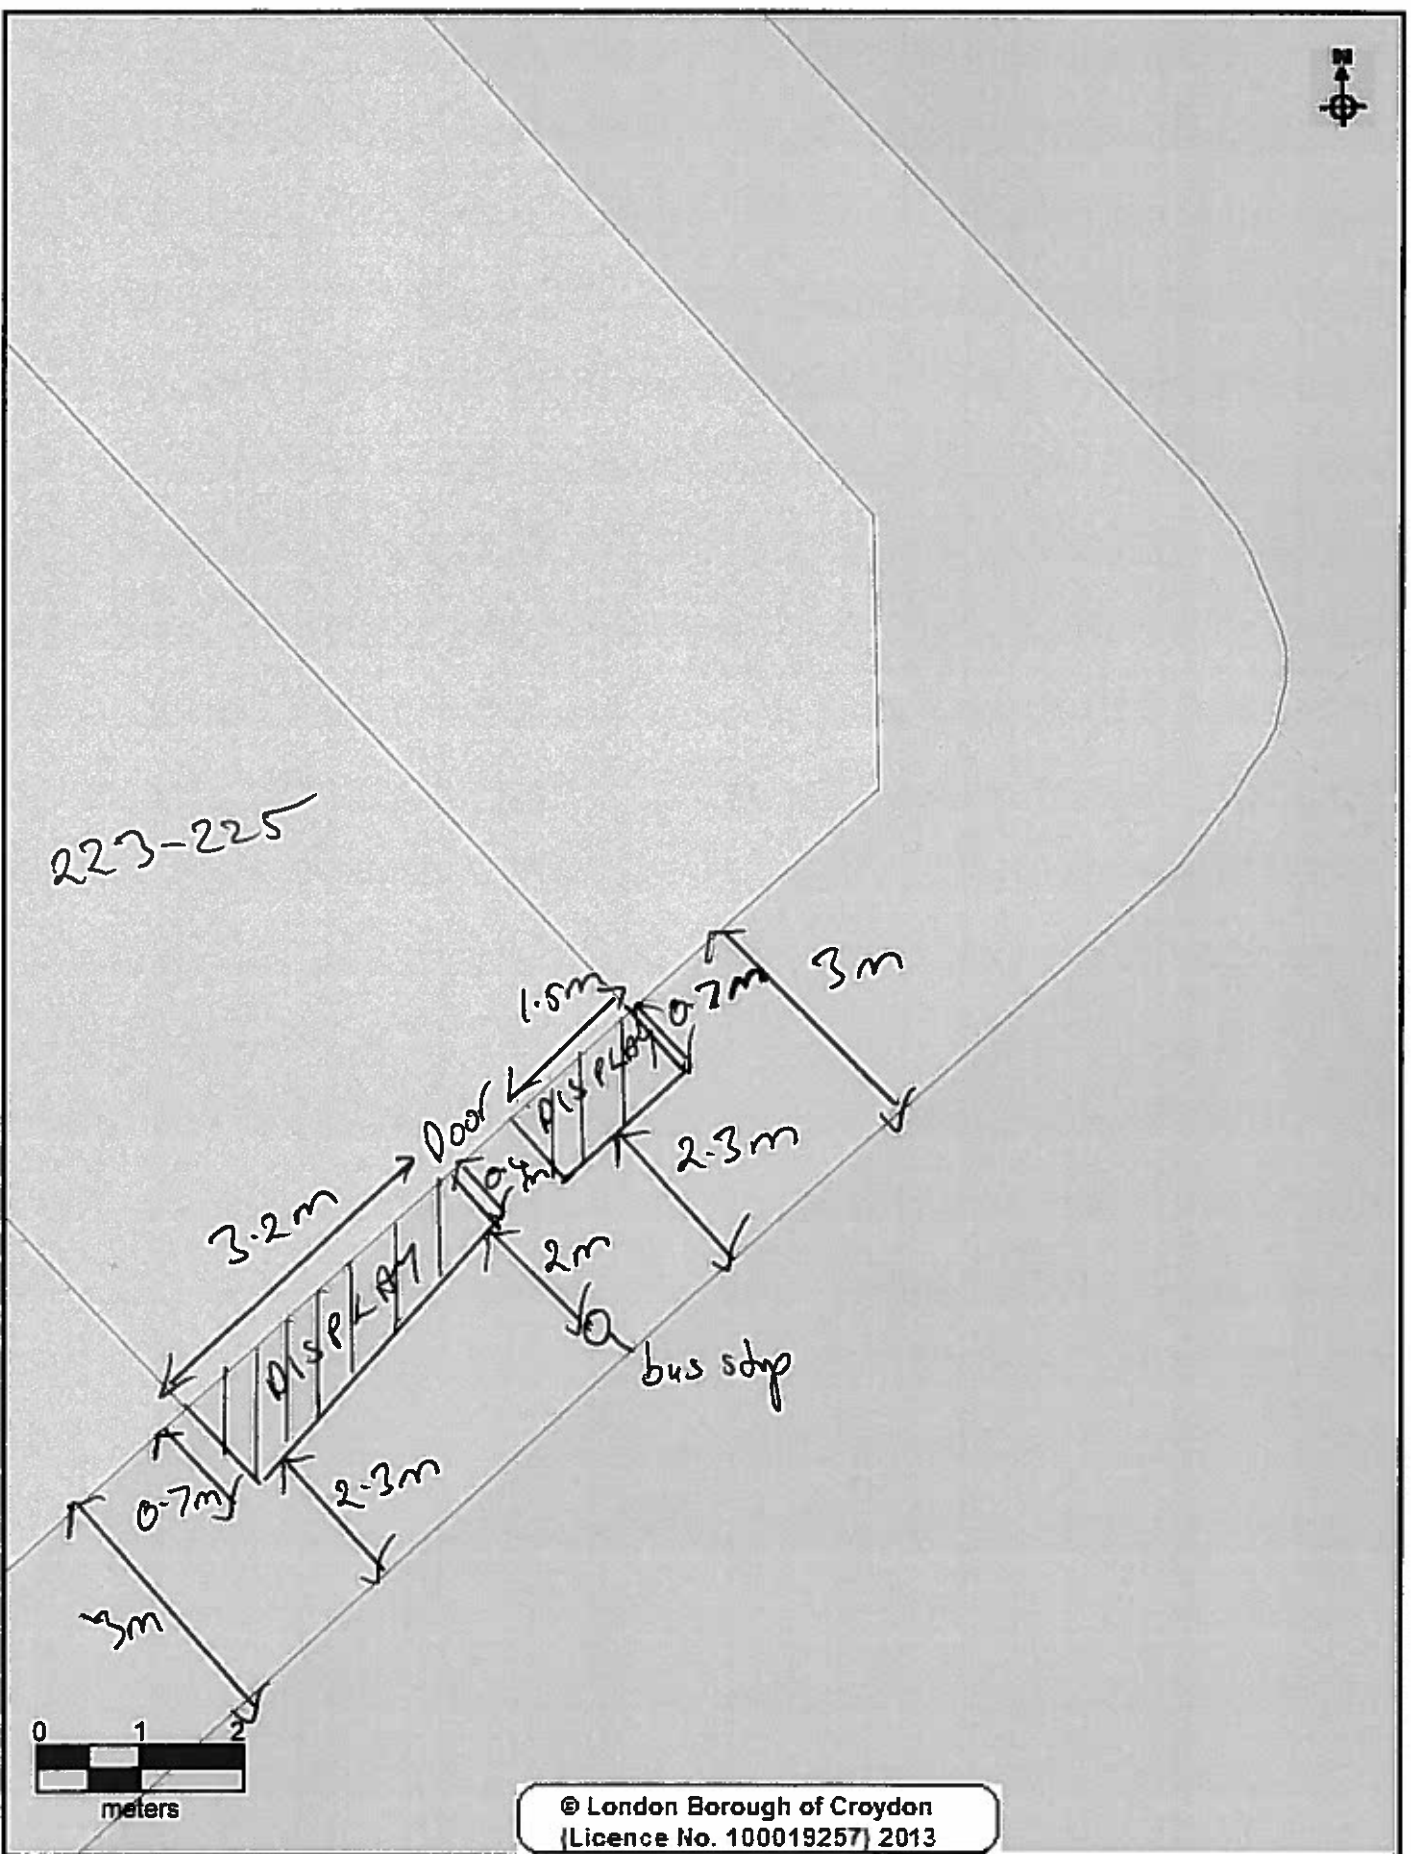

© London Borough of Croydon
(Licence No. 100019257) 2013

CROYDON
www.croydon.gov.uk

Crown Copyright Ordnance Survey (License No: 100019257) 2011

223-225 Lower Addiscombe Rd




Scale 1:70

15-Aug-2015



B3

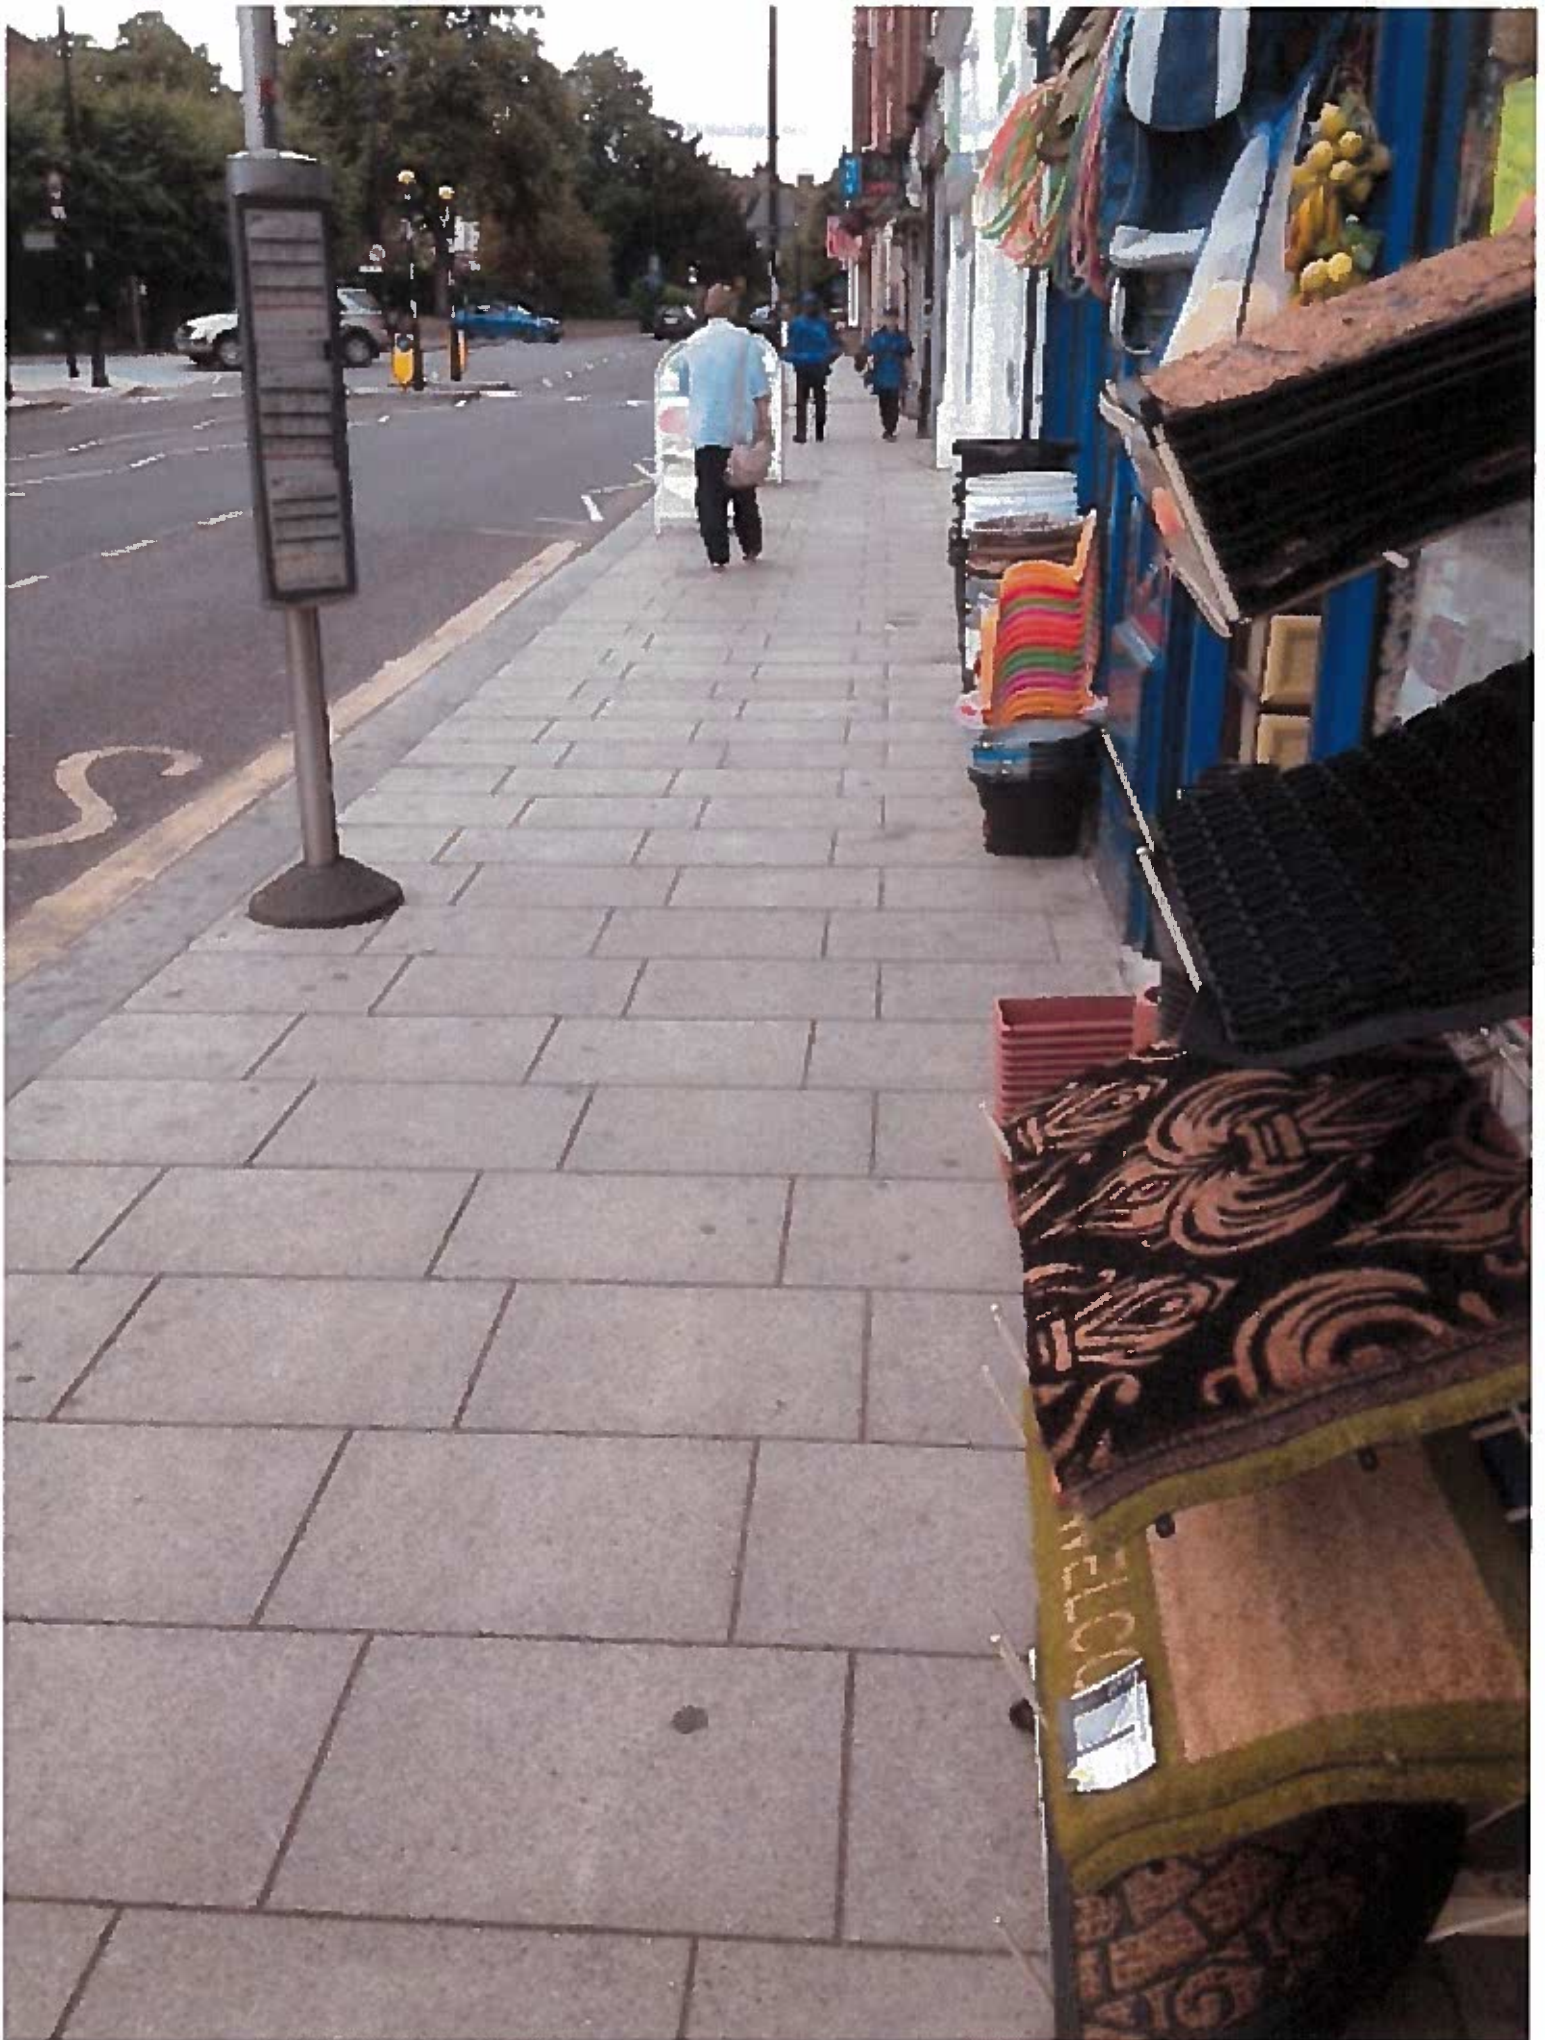

APPLICATION FOR A STREET DESIGNATION ORDER

Return completed form to Development & Environment Department, Licensing Team, 10th Floor, Zone B, Bernard Weatherill House, 8 Mint Walk, Croydon, CR0 1EA
Telephone: 020 8760 5466 .

PLEASE READ THE GUIDANCE NOTES ATTACHED BEFORE COMPLETING THIS FORM

1. APPLICANT (see note A)

- a) First Name *Navin Kumar*
- b) Last/Family Name *Lund*
- c) Full Home Address of Applicant *[REDACTED]*
- d) Home Tel No *[REDACTED]* e) Mobile No *[REDACTED]*
- f) E mail address: *[REDACTED]*
- g) Date of Birth *[REDACTED]* h) Passport No *[REDACTED]*
- i) National Insurance No : *[REDACTED]* j) Nationality: *[REDACTED]*

2. SITE TO BE DESIGNATED (see Note B) For Mobile Vehicles/Trailers go to section 4

- a) Trading Name of Premises: *Discount Star*
- b) Trading Address: *223-225 Lower Addiscombe Road*
CR0 6RB
- c) Business Tel No : *020 8654 8523*

3. DISPLAY AREA (see note C)

a) Dimensions of display area (state whether measured in feet or metres)

Length *LHS 3.2m* Width *0.7m* Height *2.5m*
RHS 1.5m *0.7m*
needing to 0.4m

b) Hours that you would like to display the goods/services on the highway.

34

Sunday: from 10⁰⁰ to 17⁰⁰ Thursday: from " to "
Monday: from 8⁰⁰ to 19⁰⁰ Friday: from " to "
Tuesday: from " to " Saturday: from " to "
Wednesday: from " to "

c) Type of goods or services to be displayed : Household goods

4. MOBILE VEHICLE/TRAILER (See note D)

a) Address of proposed pitch

b) Approx dimensions of vehicle/trailer (state whether measured in feet or metres)

Length..... Width..... Height.....

c) Registration No

d) Proposed hours and days of trading:
.....

If you propose to sell hot food and drink after 2300 hours then you will require a premises licence under the Licensing Act 2003.(see note D)

Office Use only Premises Licence No

I declare that all the information given on this form is accurate to the best of my knowledge.

I enclose a fee of £ 365

Please make cheques payable to Croydon Council

Signature of applicant(s) or applicant's Solicitor or other duly authorised agent:

N. Keji

Date 17-03-15

If you require any assistance with the completion of this form please contact the Licensing Team on 0208 760 5466

Office Use Only Uniform No: 15/00294/STT

Receipt No : 169 488 Date received: 1/5/15

STREET TRADING LICENCE

The Council of the London Borough of Croydon being the Local Authority for the purposes of the London Local Authorities Act 1990

**HEREBY LICENCE
TO USE SITE KNOWN AS**

Mr Navin Kumar Lund
Discount Store
223-225 Lower Addiscombe Road
Croydon
Surrey
CR0 6RB

**TO DISPLAY
SIZE OF DESIGNATED DISPLAY**

Household Goods
LHS Length 3.2m , Width, 0.7m narrowing to 0.4
m by bus stop .Height 2.5m
RHS Length 1.5m, Width 0.7m, Height 2.5m

PERMITTED DAYS & TIMES

Sunday 1000 hours until 1700 hours
Monday to Saturday 0800 hours until 1900 hours

**Please note that the person named on the licence and whose photograph appears on the licence is responsible for the premises at all times.
This licence may not be transferred to any other person.**

Date Licence Valid From: 01.05.2015

Date Licence Expires: 01.11.2015

Licence Number: 15/00497/STT


**Issued on Behalf Of: Trading standards and Licensing Manager
Place Department**

Special Conditions

Non Transport for London Maintained Roads

1. The Licence shall ensure that there is a minimum clear passage of **2.0 metres** between the front edge of their display and the edge of the kerb or any item of street furniture (railings/lamp posts etc) – whichever is the nearer to the display.
2. A clear copy of the licence shall be displayed in the front window of the premises at all times and should be visible to passers – by.
3. Please note that the person named on the licence and whose photograph appears on the licence is responsible for the premises at all times.
This licence may not be transferred to any other person.
4. The right to trade from the designated site will be temporarily suspended when Utility Companies or the Highway Authority require access to the footway to carry out necessary works, until the completion of those works.
5. The limits of the designated area may be marked on the footway/roadway by the Council to enable verification by Council & Highway Officers.
6. Premises displaying tables and chairs shall enclose the display area with a suitable barrier material e.g. rope.
7. The licence holder is responsible for removing all litter from the licensed area and adjacent footway at regular intervals during the day and at the close of business each day.

B6

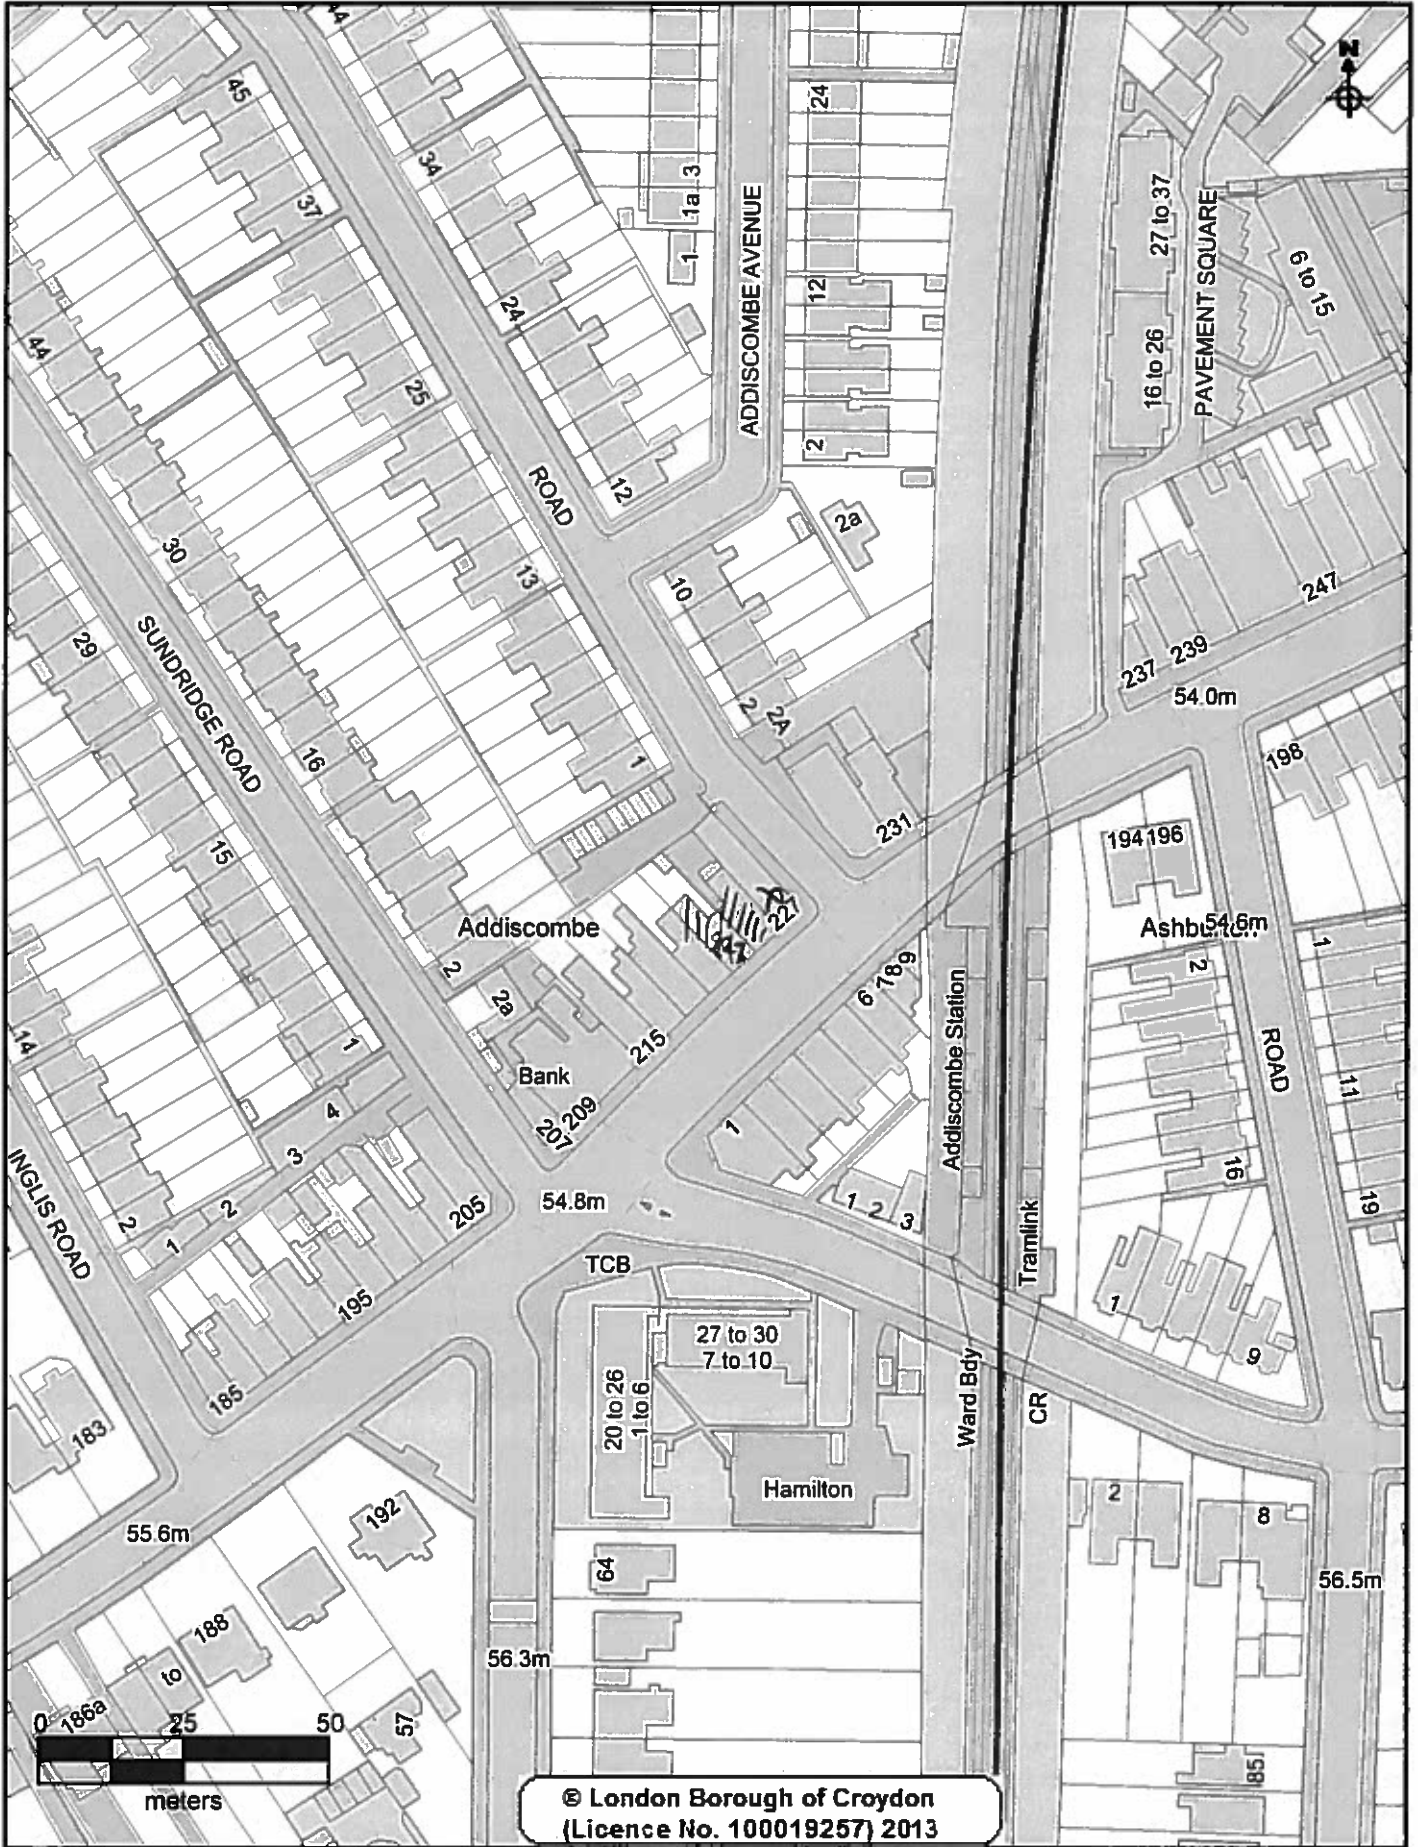

CROYDON
www.croydon.gov.uk

Crown Copyright Ordnance Survey (License No: 100019257) 2011

223-225 Lower Addiscombe Road

Scale 1:1250

26-May-2015

