

A1




48 46 42

Display.

Entrance

Display

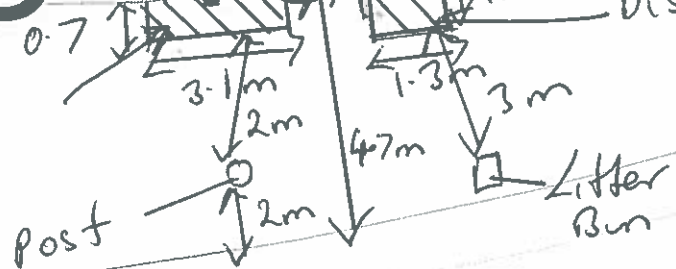

© London Borough of Croydon (Licence No. 100019257) 2013

CROYDON
www.croydon.gov.uk

Crown Copyright Ordnance Survey (License No: 100019257) 2011

46 Church Street

Scale 1:148

09-Aug-2016



A2



A3



A4

APPLICATION FOR A STREET DESIGNATION ORDER

Return completed form to Development & Environment Department, Licensing Team, 10th Floor, Zone B, Bernard Weatherill House, 8 Mint Walk, Croydon, CR0 1EA
Telephone: 020 8760 5466 .

PLEASE READ THE GUIDANCE NOTES ATTACHED BEFORE COMPLETING THIS FORM

1. APPLICANT (see note A)

- a) First Name MATHANDEH SINGH KUKRAJIA
- b) Last/Family Name KUKRAJIA
- c) Full Home Address of Applicant ..
.....
- d) Home Tel No e) Mobile No
- f) E mail address:
- g) Date of Birth / / h) Passport No
- i) National Insurance No : j) Nationality: BRITISH

2. SITE TO BE DESIGNATED (see Note B) For Mobile Vehicles/Trailers go to section 4

- a) Trading Name of Premises: SAVE & SMILE LTD
- b) Trading Address: 46 CHURCH STREET
CROYDON
- c) Business Tel No : 02037303026

3. DISPLAY AREA (see note C)

- a) Dimensions of display area (state whether measured in feet or metres)
Length LHS 3.10m Width 0.70m Height 2m
RHS 1.3m 1.0m 2m
- b) Hours that you would like to display the goods/services on the highway.

A4

Sunday: from 09.00 to 19.00 Thursday: from 09.00 to 19.00
 Monday: from 09.00 to 19.00 Friday: from 09.00 to 19.00
 Tuesday: from 09.00 to 19.00 Saturday: from 09.00 to 19.00
 Wednesday: from 09.00 to 19.00

c) Type of goods or services to be displayed : luggage & house hold goods.

4. MOBILE VEHICLE/TRAILER (See note D)

a) Address of proposed pitch

b) Approx dimensions of vehicle/trailer (state whether measured in feet or metres)

Length.....Width.....Height.....

c) Registration No

d) Proposed hours and days of trading:

If you propose to sell hot food and drink after 2300 hours then you will require a premises licence under the Licensing Act 2003.(see note D)

Office Use only Premises Licence No

I declare that all the information given on this form is accurate to the best of my knowledge.

I enclose a fee of £ 365

Please make cheques payable to Croydon Council

Signature of applicant(s) or applicant's Solicitor or other duly authorised agent:

MOHINDER SINGH Date 15/03/2016

If you require any assistance with the completion of this form please contact the Licensing Team on 0208 760 5466

Office Use Only Uniform No: 16/00210 / S TT

Receipt No : CRN 12053 Date received: 15/3/16

AS

**TEMPORARY LICENCE –
STREET TRADING**

The Council of the London Borough of Croydon being the Local Authority for the purposes of the London Local Authorities Act 1990

**HEREBY LICENCE
TO USE SITE KNOWN AS**

Mr Mohinder Singh Kukrajia
Save And Smile Ltd
46 Church Street
Croydon
Surrey
CR0 1RB

**TO DISPLAY
SIZE OF DESIGNATED DISPLAY**

Luggage and Household Goods
LHS - L 3.1m , Width 0.7 m, Height 2m
RHS- L 1.3 m, Width 1 m, Height 2m

PERMITTED DAYS & TIMES

Sunday to Saturday 0900 hours until 1900 hours

This licence is issued subject to compliance with the licence conditions attached

**Please note that the person named on the licence and whose photograph appears on the licence is responsible for the premises at all times.
This licence may not be transferred to any other person.**

Date Licence Valid From: 15.03.2016

Date Licence Expires: 15.09.2016

Licence Number: 16/00210/STT


**Issued on Behalf of : Licensing Manager
Place Department**

Licence Conditions

Non Transport for London Maintained Roads

1. The Licence shall ensure that there is a minimum clear passage of **2.0 metres** between the front edge of their display and the edge of the kerb or any item of street furniture (railings/lamp posts etc) – whichever is the nearer to the display
2. A clear copy of the licence shall be displayed in the front window of the premises at all times and should be visible to passers – by.
3. Please note that the person named on the licence and whose photograph appears on the licence is responsible for the premises at all times.
This licence may not be transferred to any other person.
4. The right to trade from the designated site will be temporarily suspended when Utility Companies or the Highway Authority require access to the footway to carry out necessary works, until the completion of those works.
5. The limits of the designated area may be marked on the footway/roadway by the Council to enable verification by Council & Highway Officers.
6. If the application for a street designation order and the subsequent application for a full licence are granted then premises displaying tables and chairs must then enclose the display area with a suitable barrier material e.g. rope.
7. The licence holder is responsible for removing all litter from the licensed area and adjacent footway at regular intervals during the day and at the close of business each day.

A6

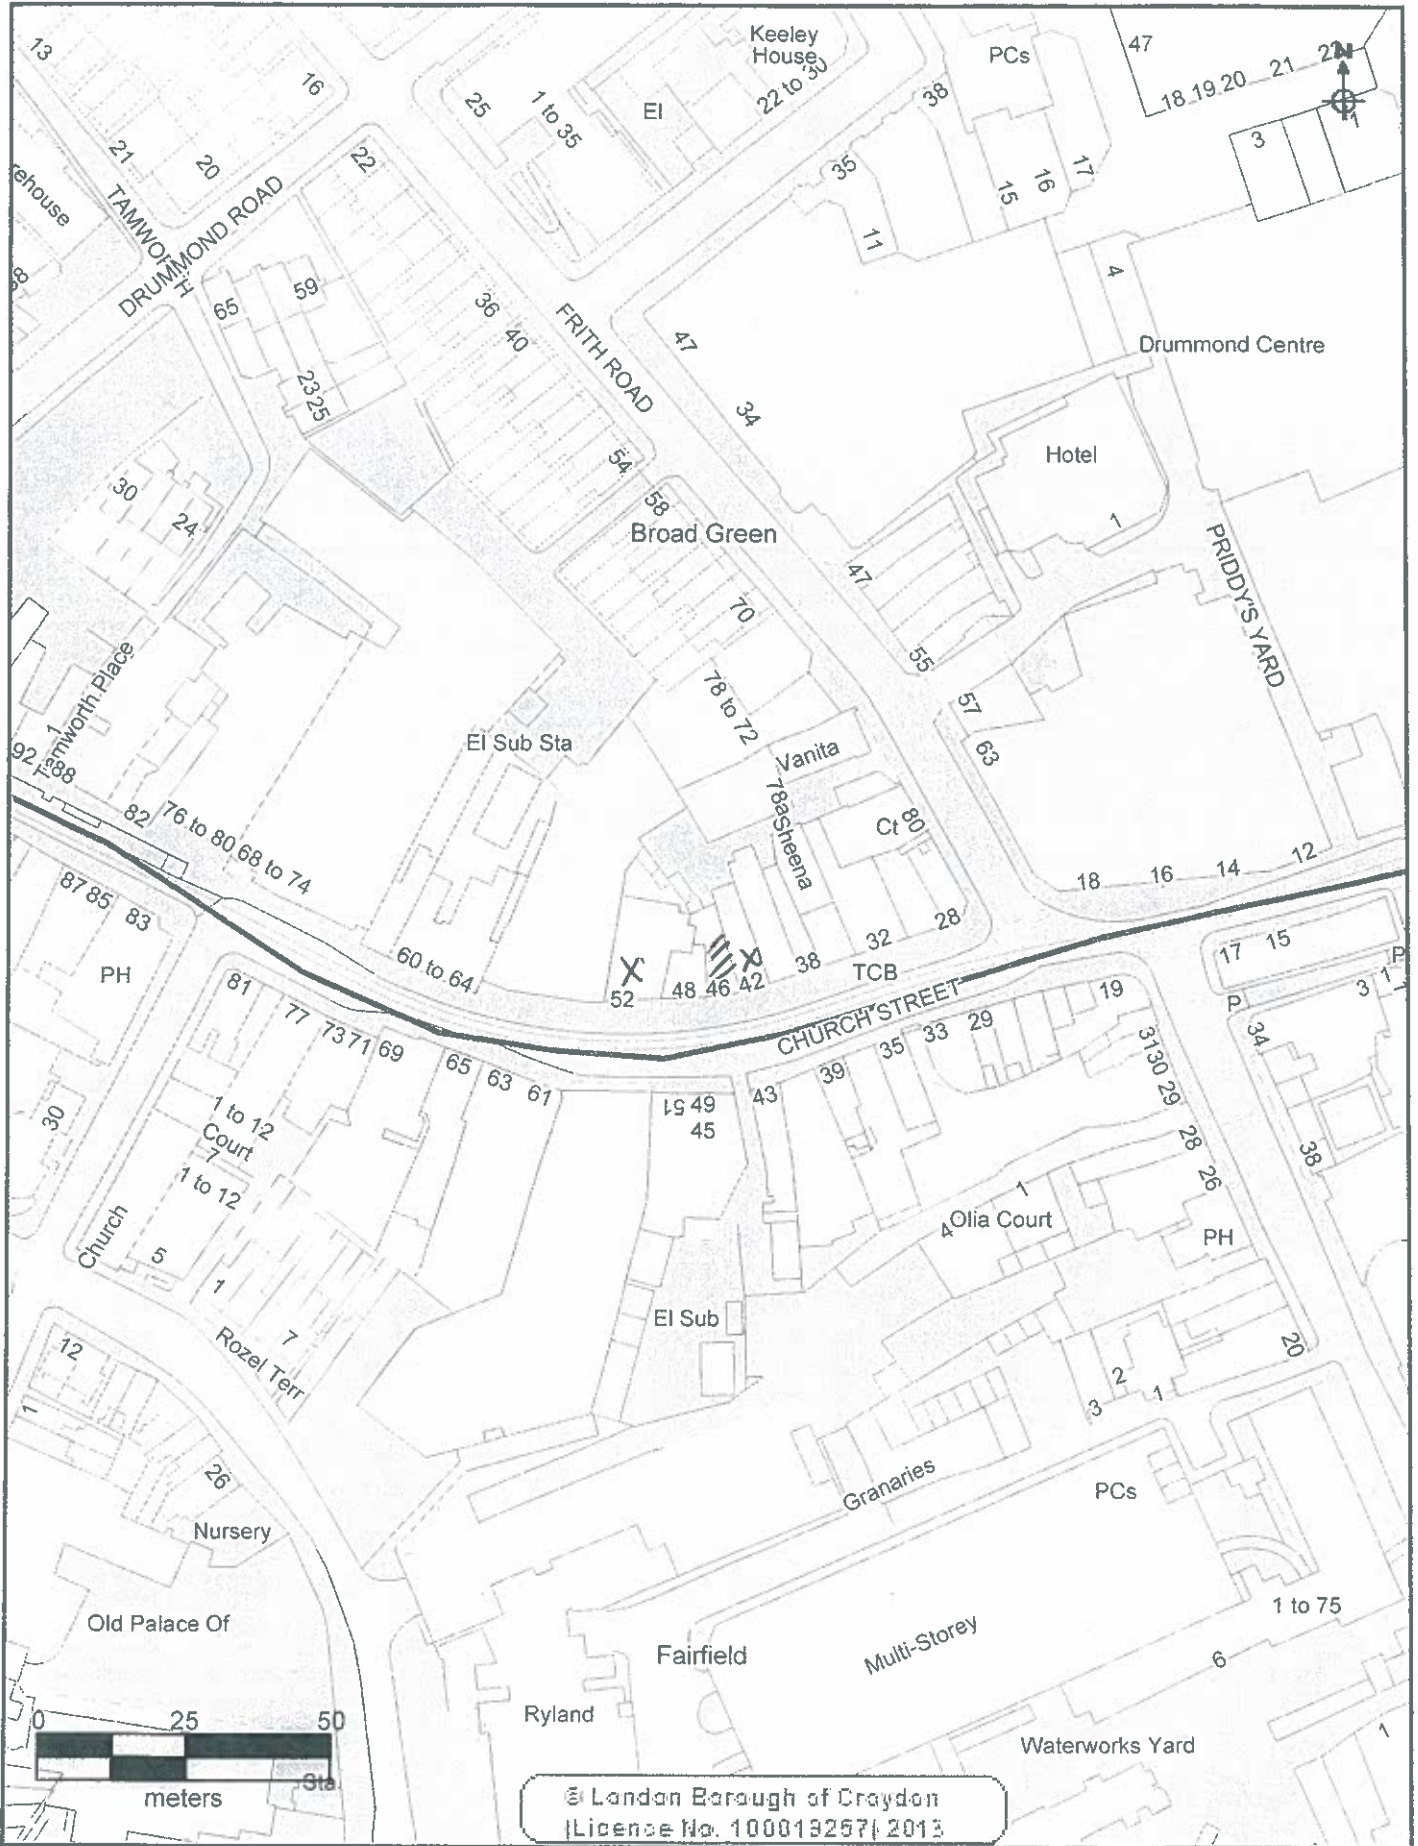

CROYDON
www.croydon.gov.uk

Crown Copyright Ordnance Survey (License No: 100019257) 2011

46 Church street

Scale 1:1250

19-Jul-2016

