


DO NOT SCALE FROM THIS DRAWING  
LEVELS AND DIMENSIONS TO BE  
CHECKED ON SITE BEFORE WORK  
COMMENCES.  
NO MATERIALS OR WORKMANSHIP TO BE  
INFERIOR TO CURRENT BRITISH  
STANDARD OR CODE OF PRACTICE

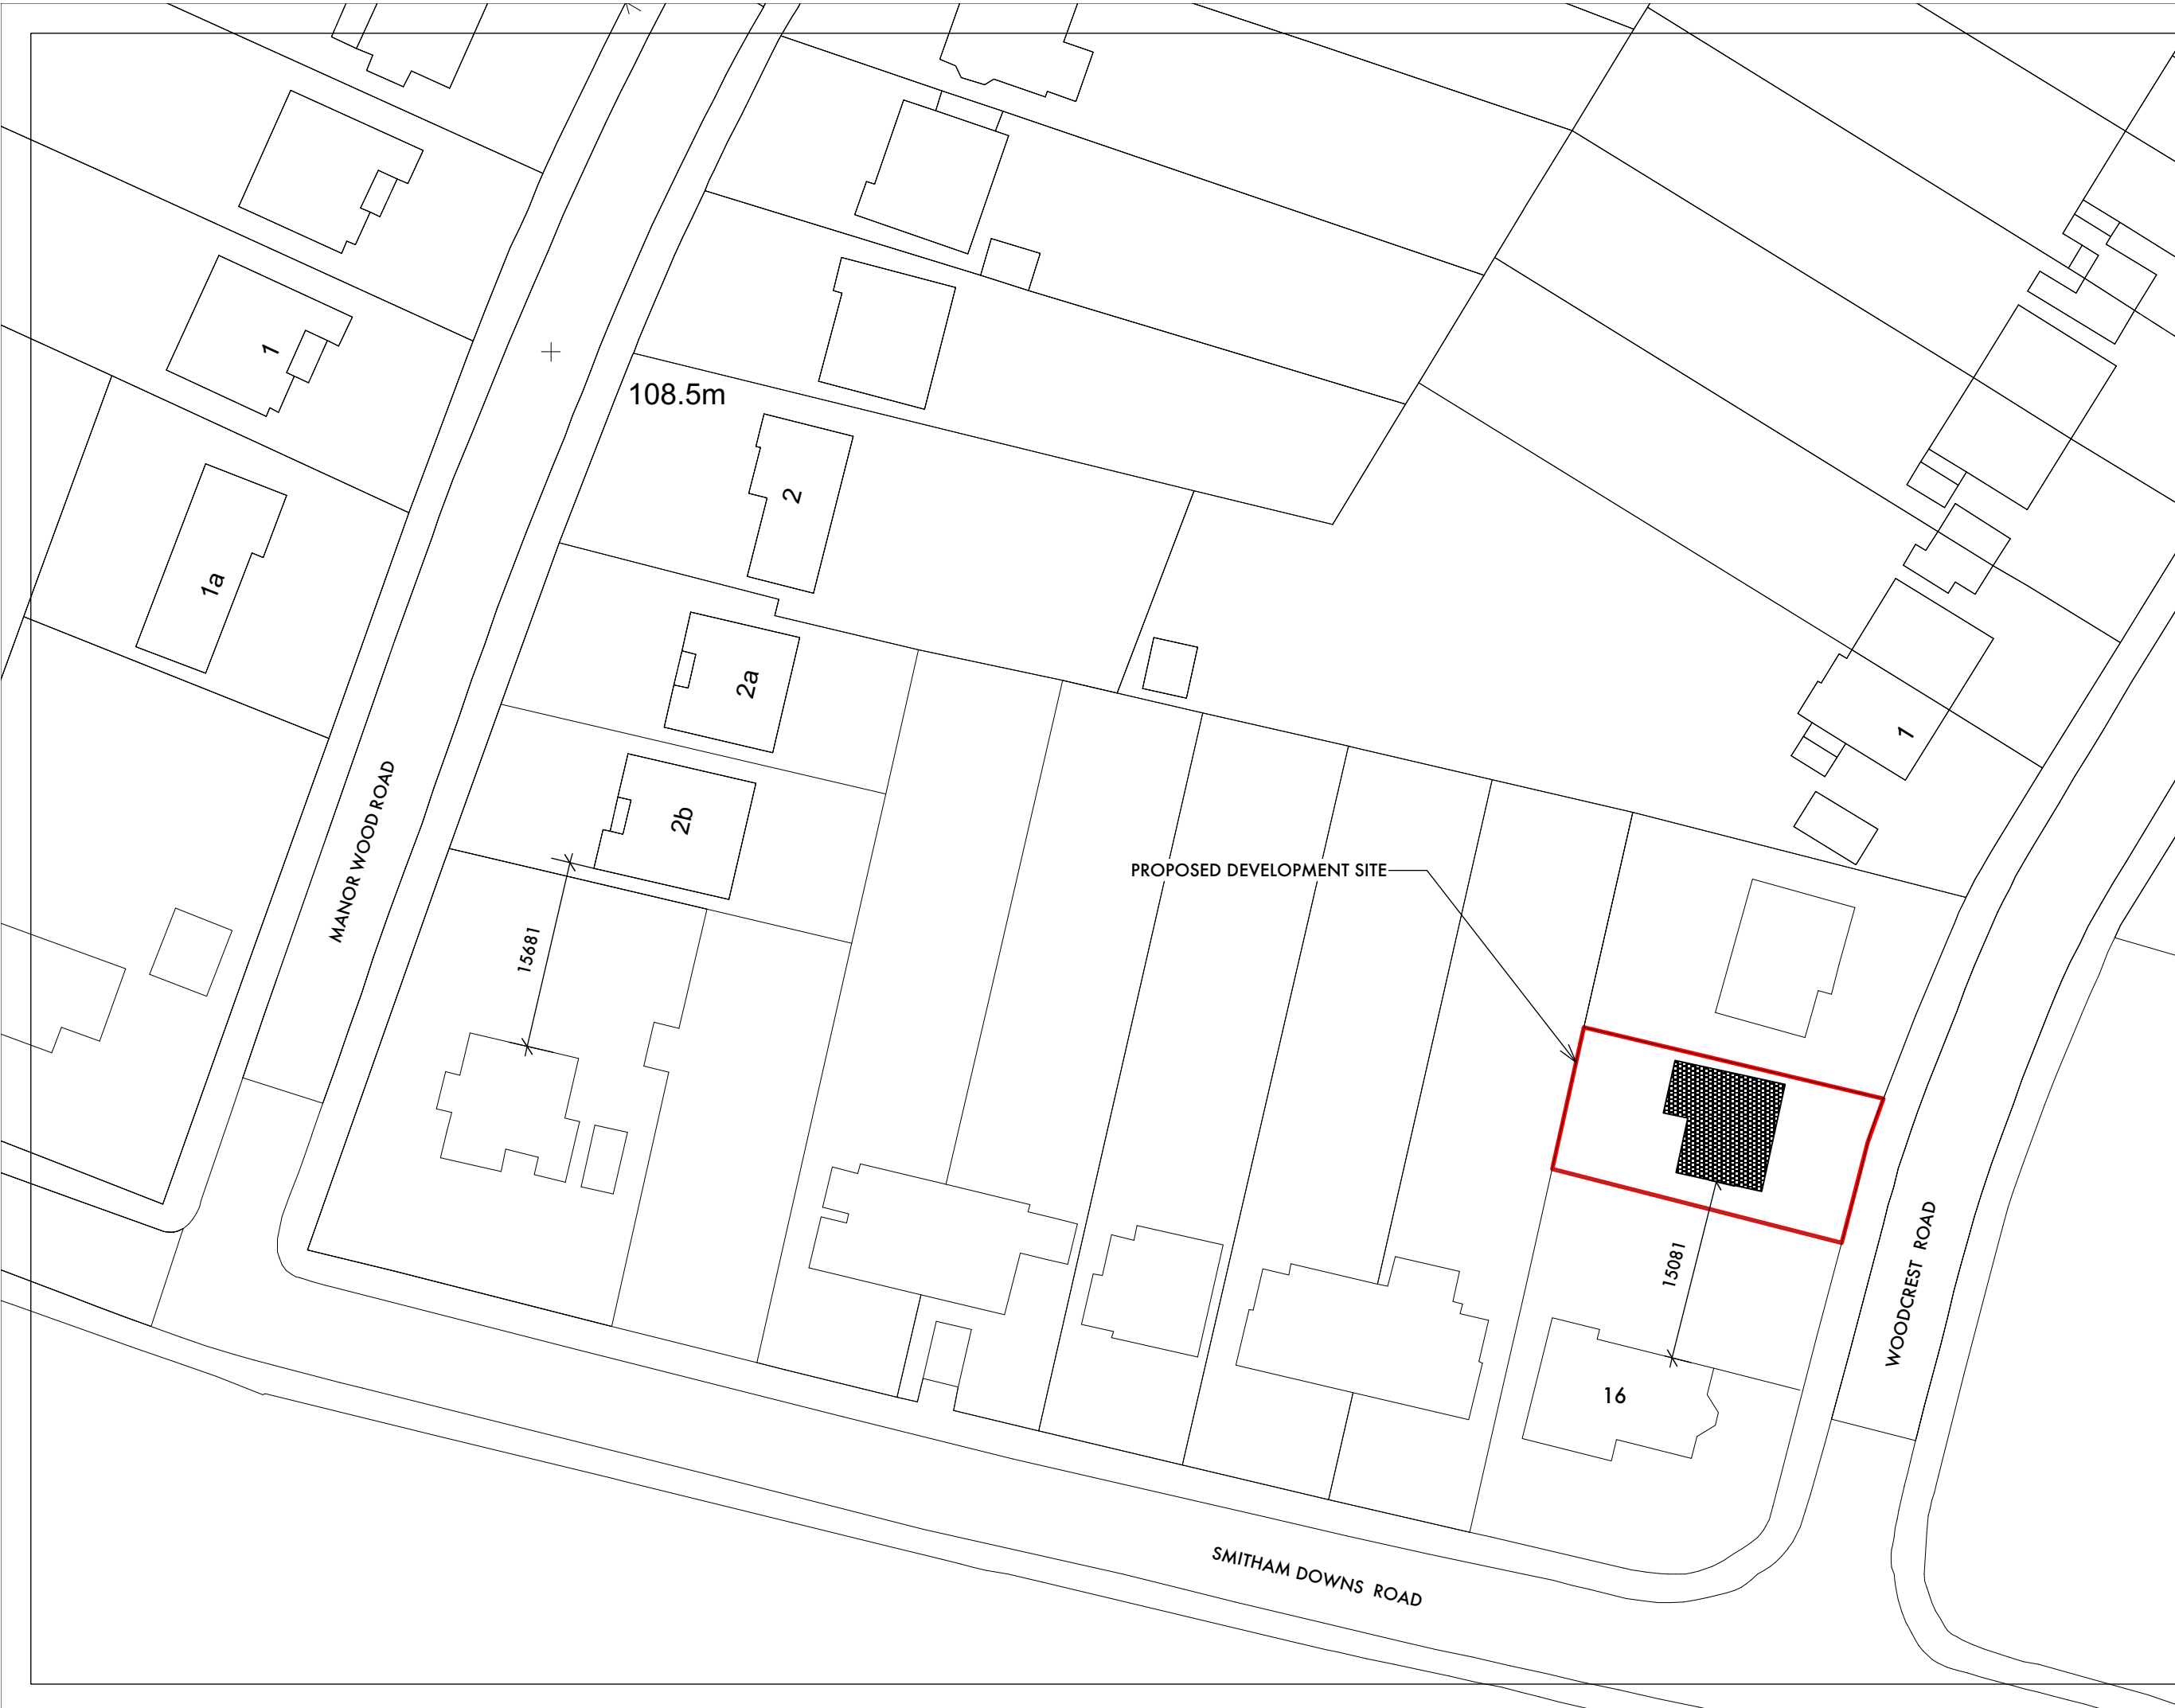

Revision notes:  
First Issue. 31/5/16 Planning submission.

PROJECT:  
**16 SMITHAM DOWNS ROAD  
COULSDON CR8 4NB**

DRAWING TITLE:  
**BLOCK PLAN**

JOB NO: <b>16/0010</b>	DRAWING NO: <b>107</b>
SCALE: <b>1:500@A4</b>	REVISION:

DATE: <b>19/5/2016</b>	DRAWN BY: <b>TV</b>
---------------------------	------------------------

**AVA**  
DESIGN AND PLANNING  
31 BRIXTON STATION ROAD LONDON SW9 8PB  
TEL: 020(3)2863571 MOB: 07957606694  
EMAIL: avadesign@me.com

A V A DESIGN AND PLANNING RESERVE THE  
COPYRIGHT ON ALL DRAWINGS AND DOCUMENTS