


NOTES	
-------	--

JOB NAME		ARENA SCHOOL AREA WOODSIDE	
DRAWING TITLE		ONE WAY WORKING	
DESIGNER	VERIFIED	SCALE AT A4	DATE
RB	XX	NTS	29/01/15

DEVELOPMENT AND ENVIRONMENT DEPARTMENT	
DIRECTOR - ANTHONY BROOKS	
HIGHWAY IMPROVEMENTS	

DRAWING NO	HWY/TRS/1261/002/01
 <a href="http://www.croydon.gov.uk">www.croydon.gov.uk</a>	

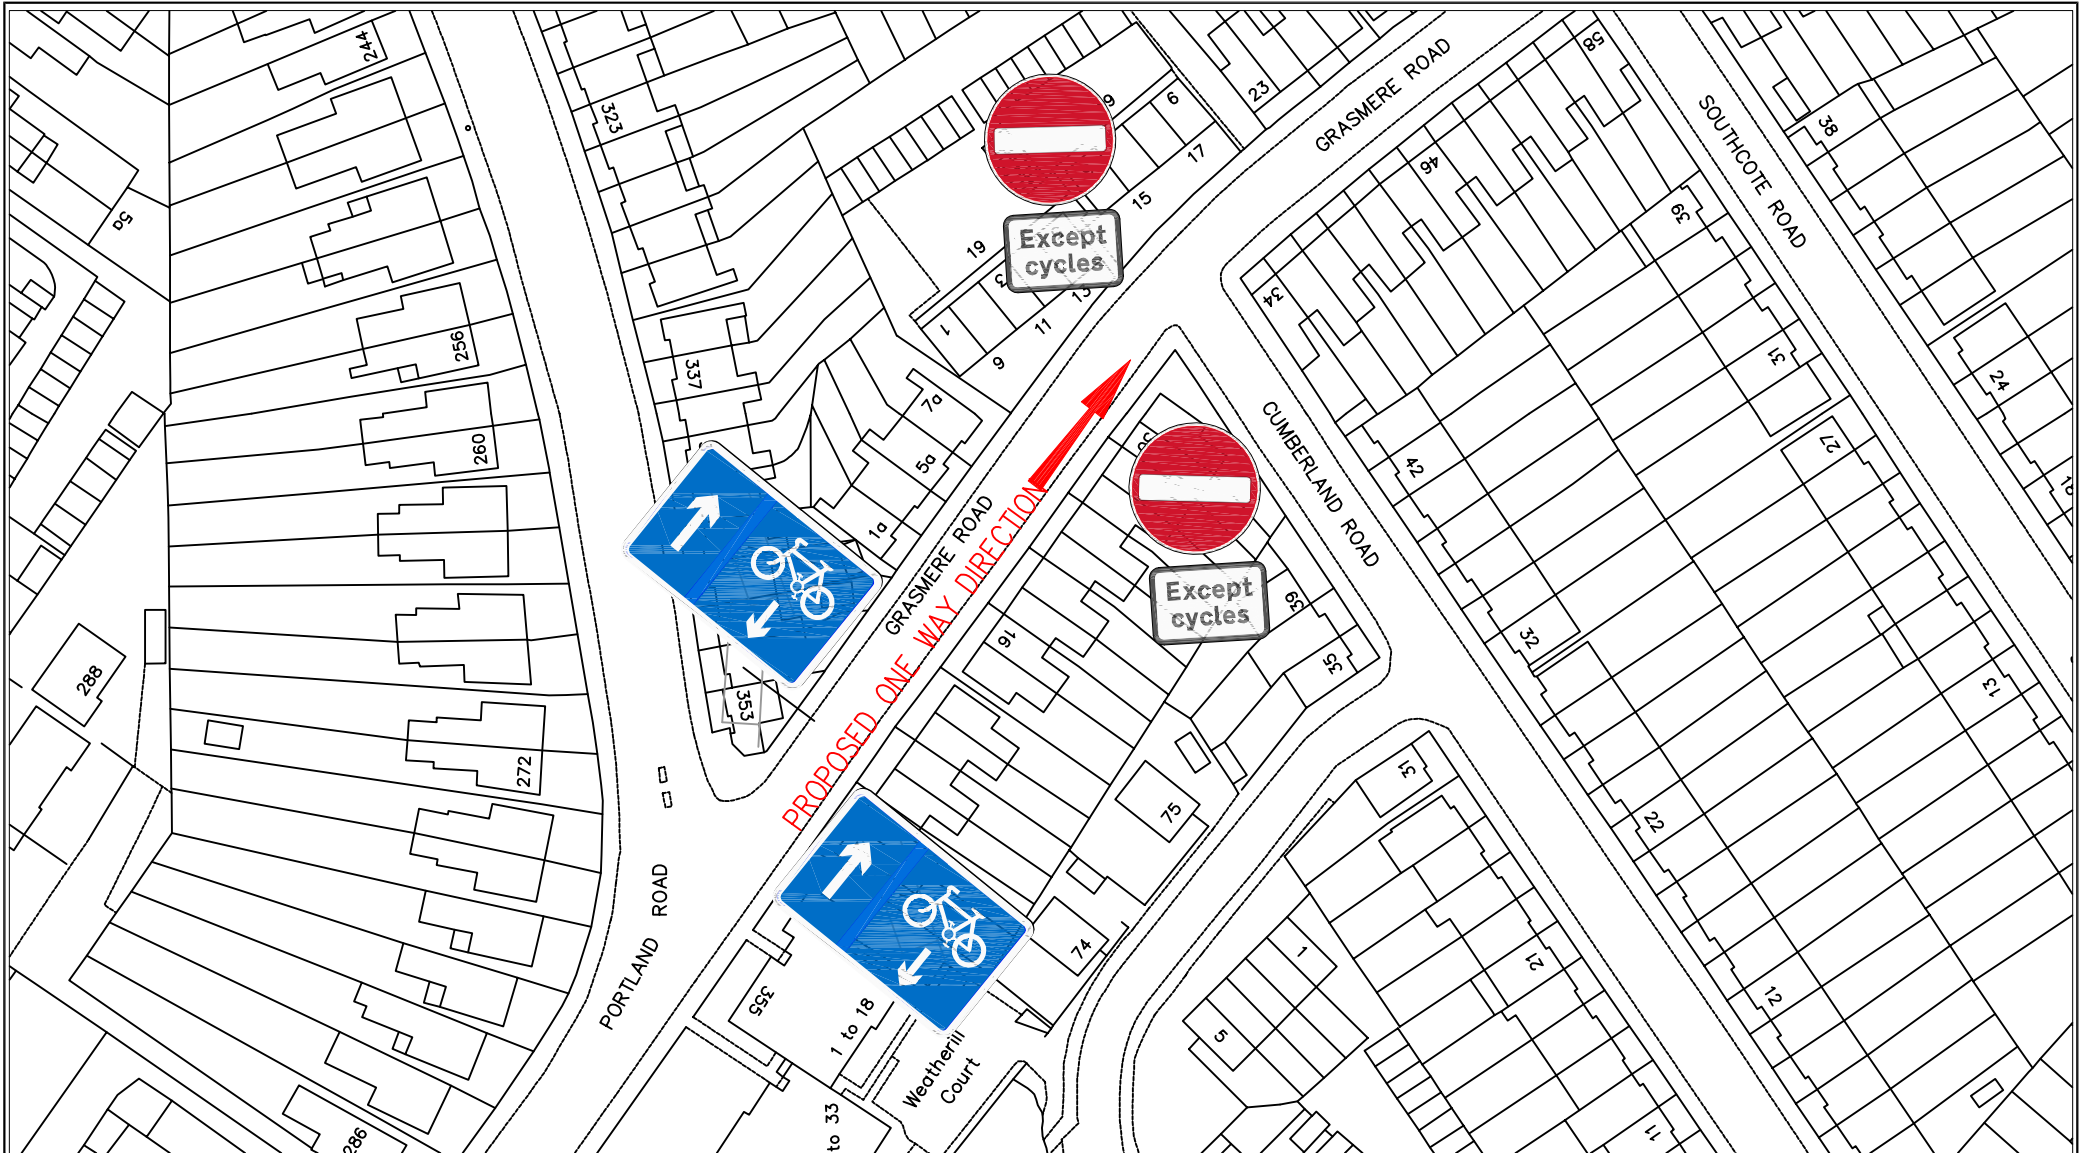

THIS MAP IS REPRODUCED FROM ORDNANCE SURVEY MATERIAL WITH THE PERMISSION OF ORDNANCE SURVEY ON BEHALF OF THE CONTROLLER OF HER MAJESTY'S STATIONERY OFFICE © CROWN COPYRIGHT. UNAUTHORISED REPRODUCTION INFRINGES CROWN COPYRIGHT AND MAY LEAD TO PROSECUTION OR CIVIL PROCEEDINGS. LONDON BOROUGH OF CROYDON. LICENCE NO. 100017680. 2014

NOTES

JOB NAME GRASMERE ROAD				
DRAWING TITLE ONE WAY WORKING EXCEPT CYCLES				
DESIGNER RB	VERIFIED XX	SCALE AT A4 NTS	DATE 16/02/2015	

DEVELOPMENT AND  
ENVIRONMENT DEPARTMENT  
DIRECTOR - ANTHONY BROOKS  
HIGHWAY IMPROVEMENTS

DRAWING NO  
HWY/TRS1261/003/00

**CROYDON**  
www.croydon.gov.uk