




Proposed Double Yellow Lines



SELWOOD ROAD

CRAIGEN AVENUE

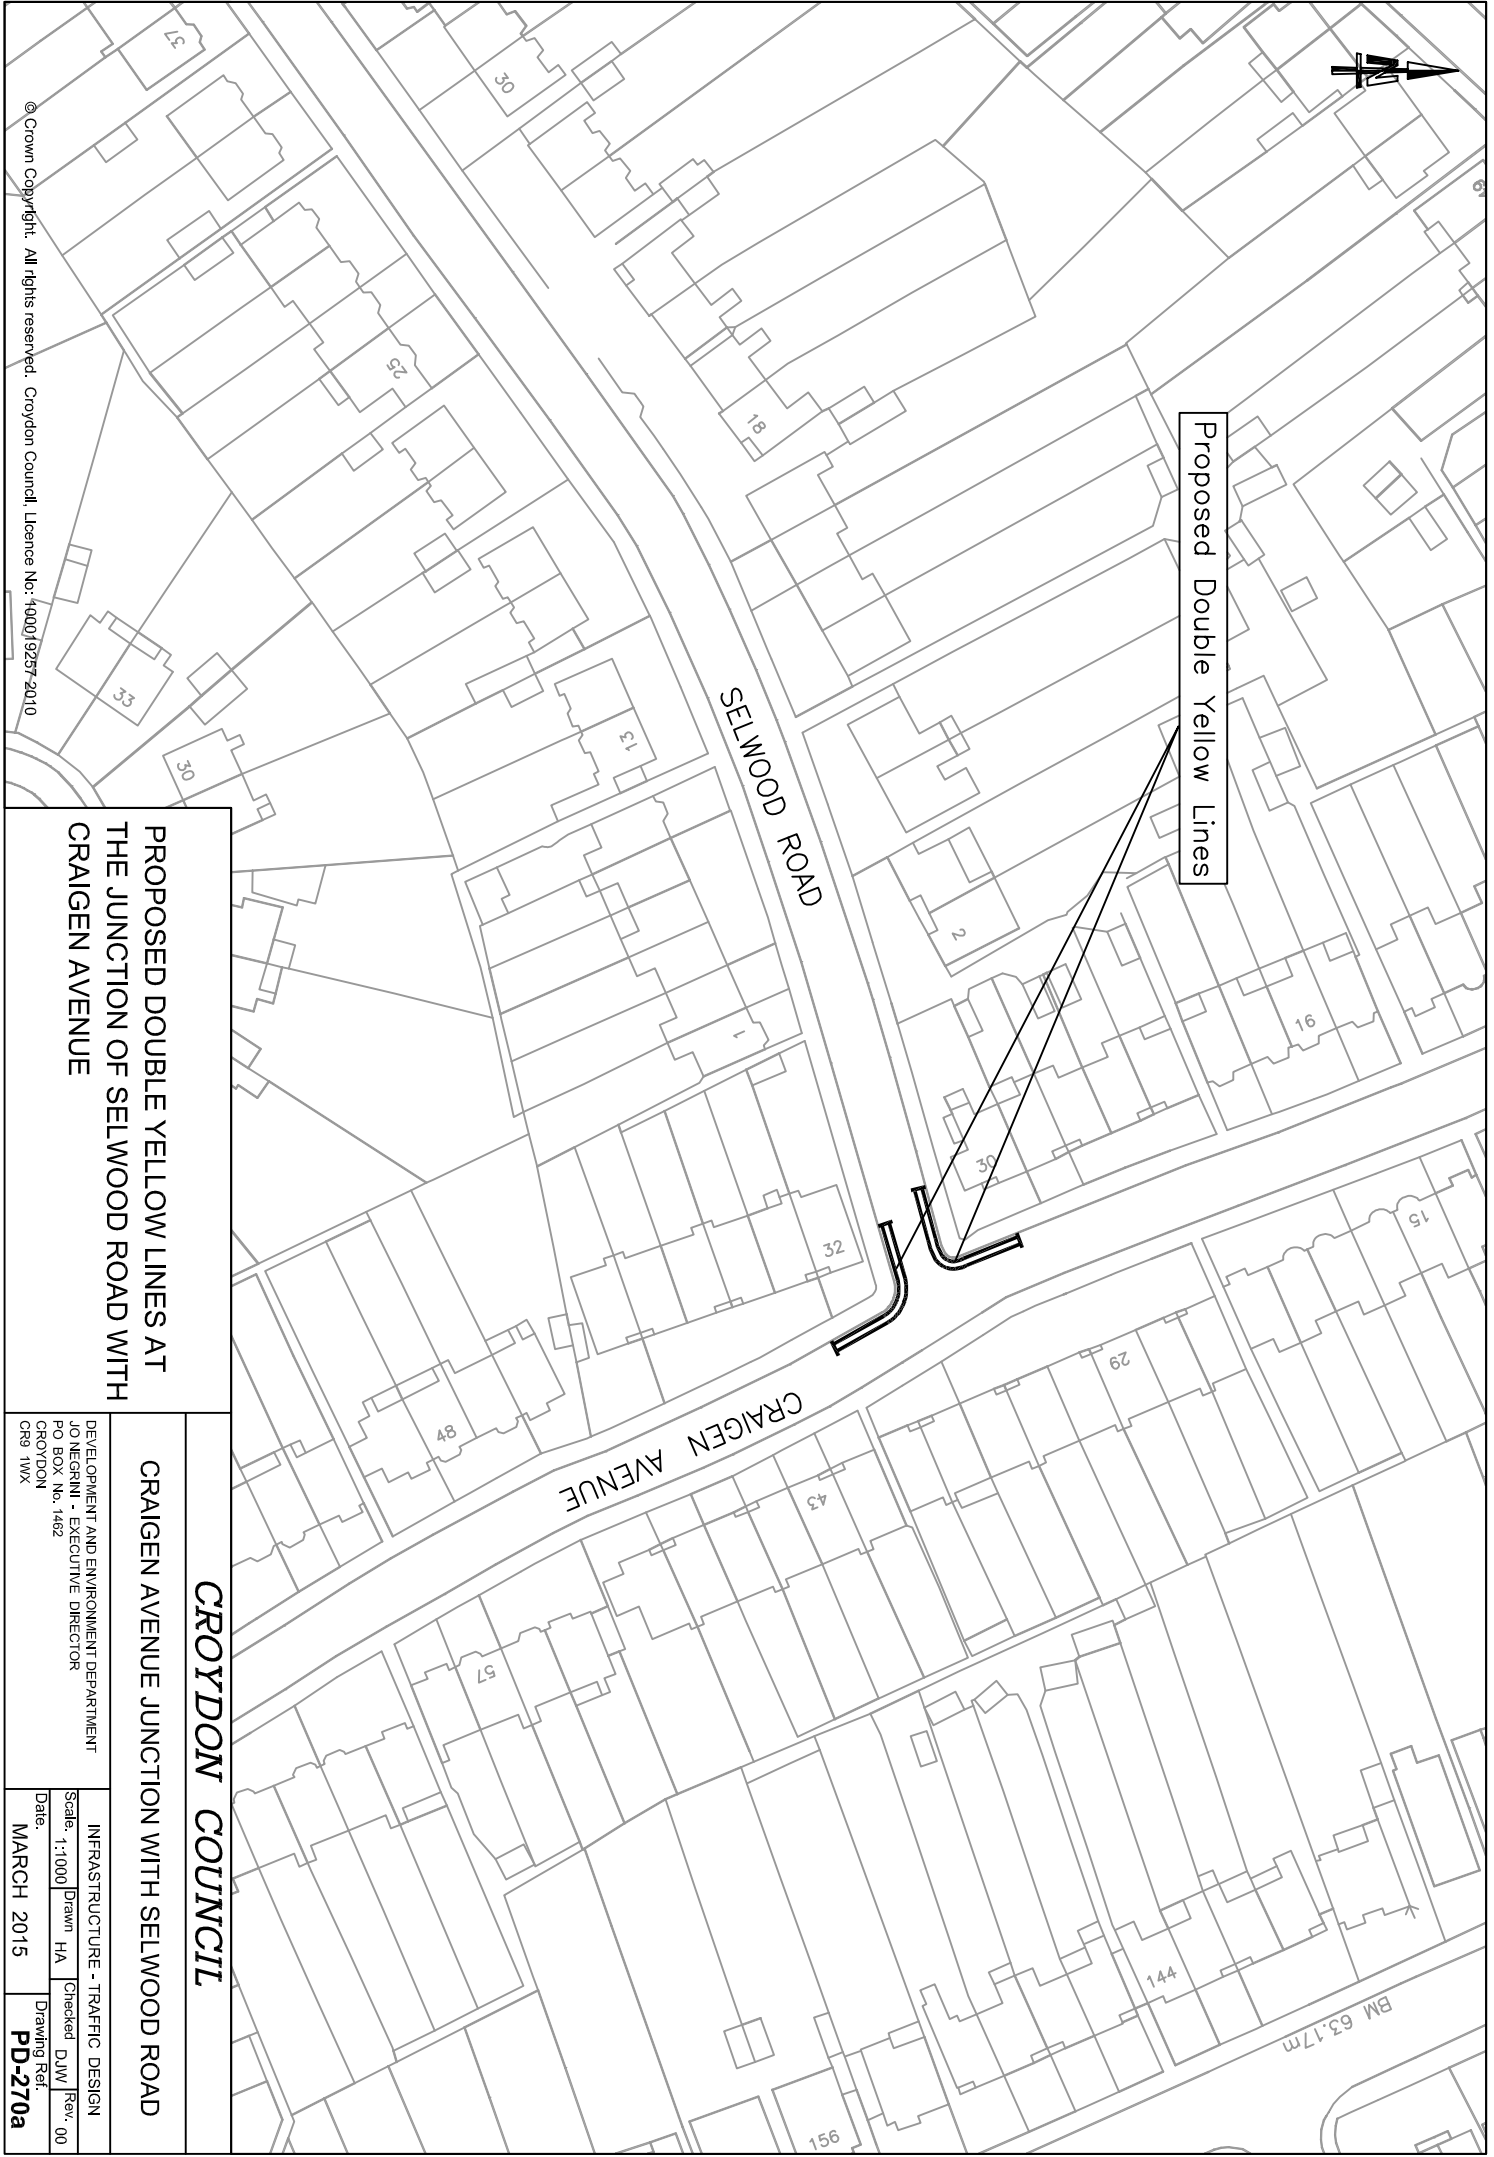


PROPOSED DOUBLE YELLOW LINES AT THE JUNCTION OF SELWOOD ROAD WITH CRAIGEN AVENUE

**CROYDON COUNCIL**

CRAIGEN AVENUE JUNCTION WITH SELWOOD ROAD

DEVELOPMENT AND ENVIRONMENT DEPARTMENT  
JO NEGRINI - EXECUTIVE DIRECTOR  
PO BOX No. 1482  
CROYDON  
CR9 1WX


INFRASTRUCTURE - TRAFFIC DESIGN  
Scale: 1:1000  
Date: MARCH 2015  
Drawn: HA  
Checked: DJW  
Rev: 00  
Drawing Ref: **PD-270a**

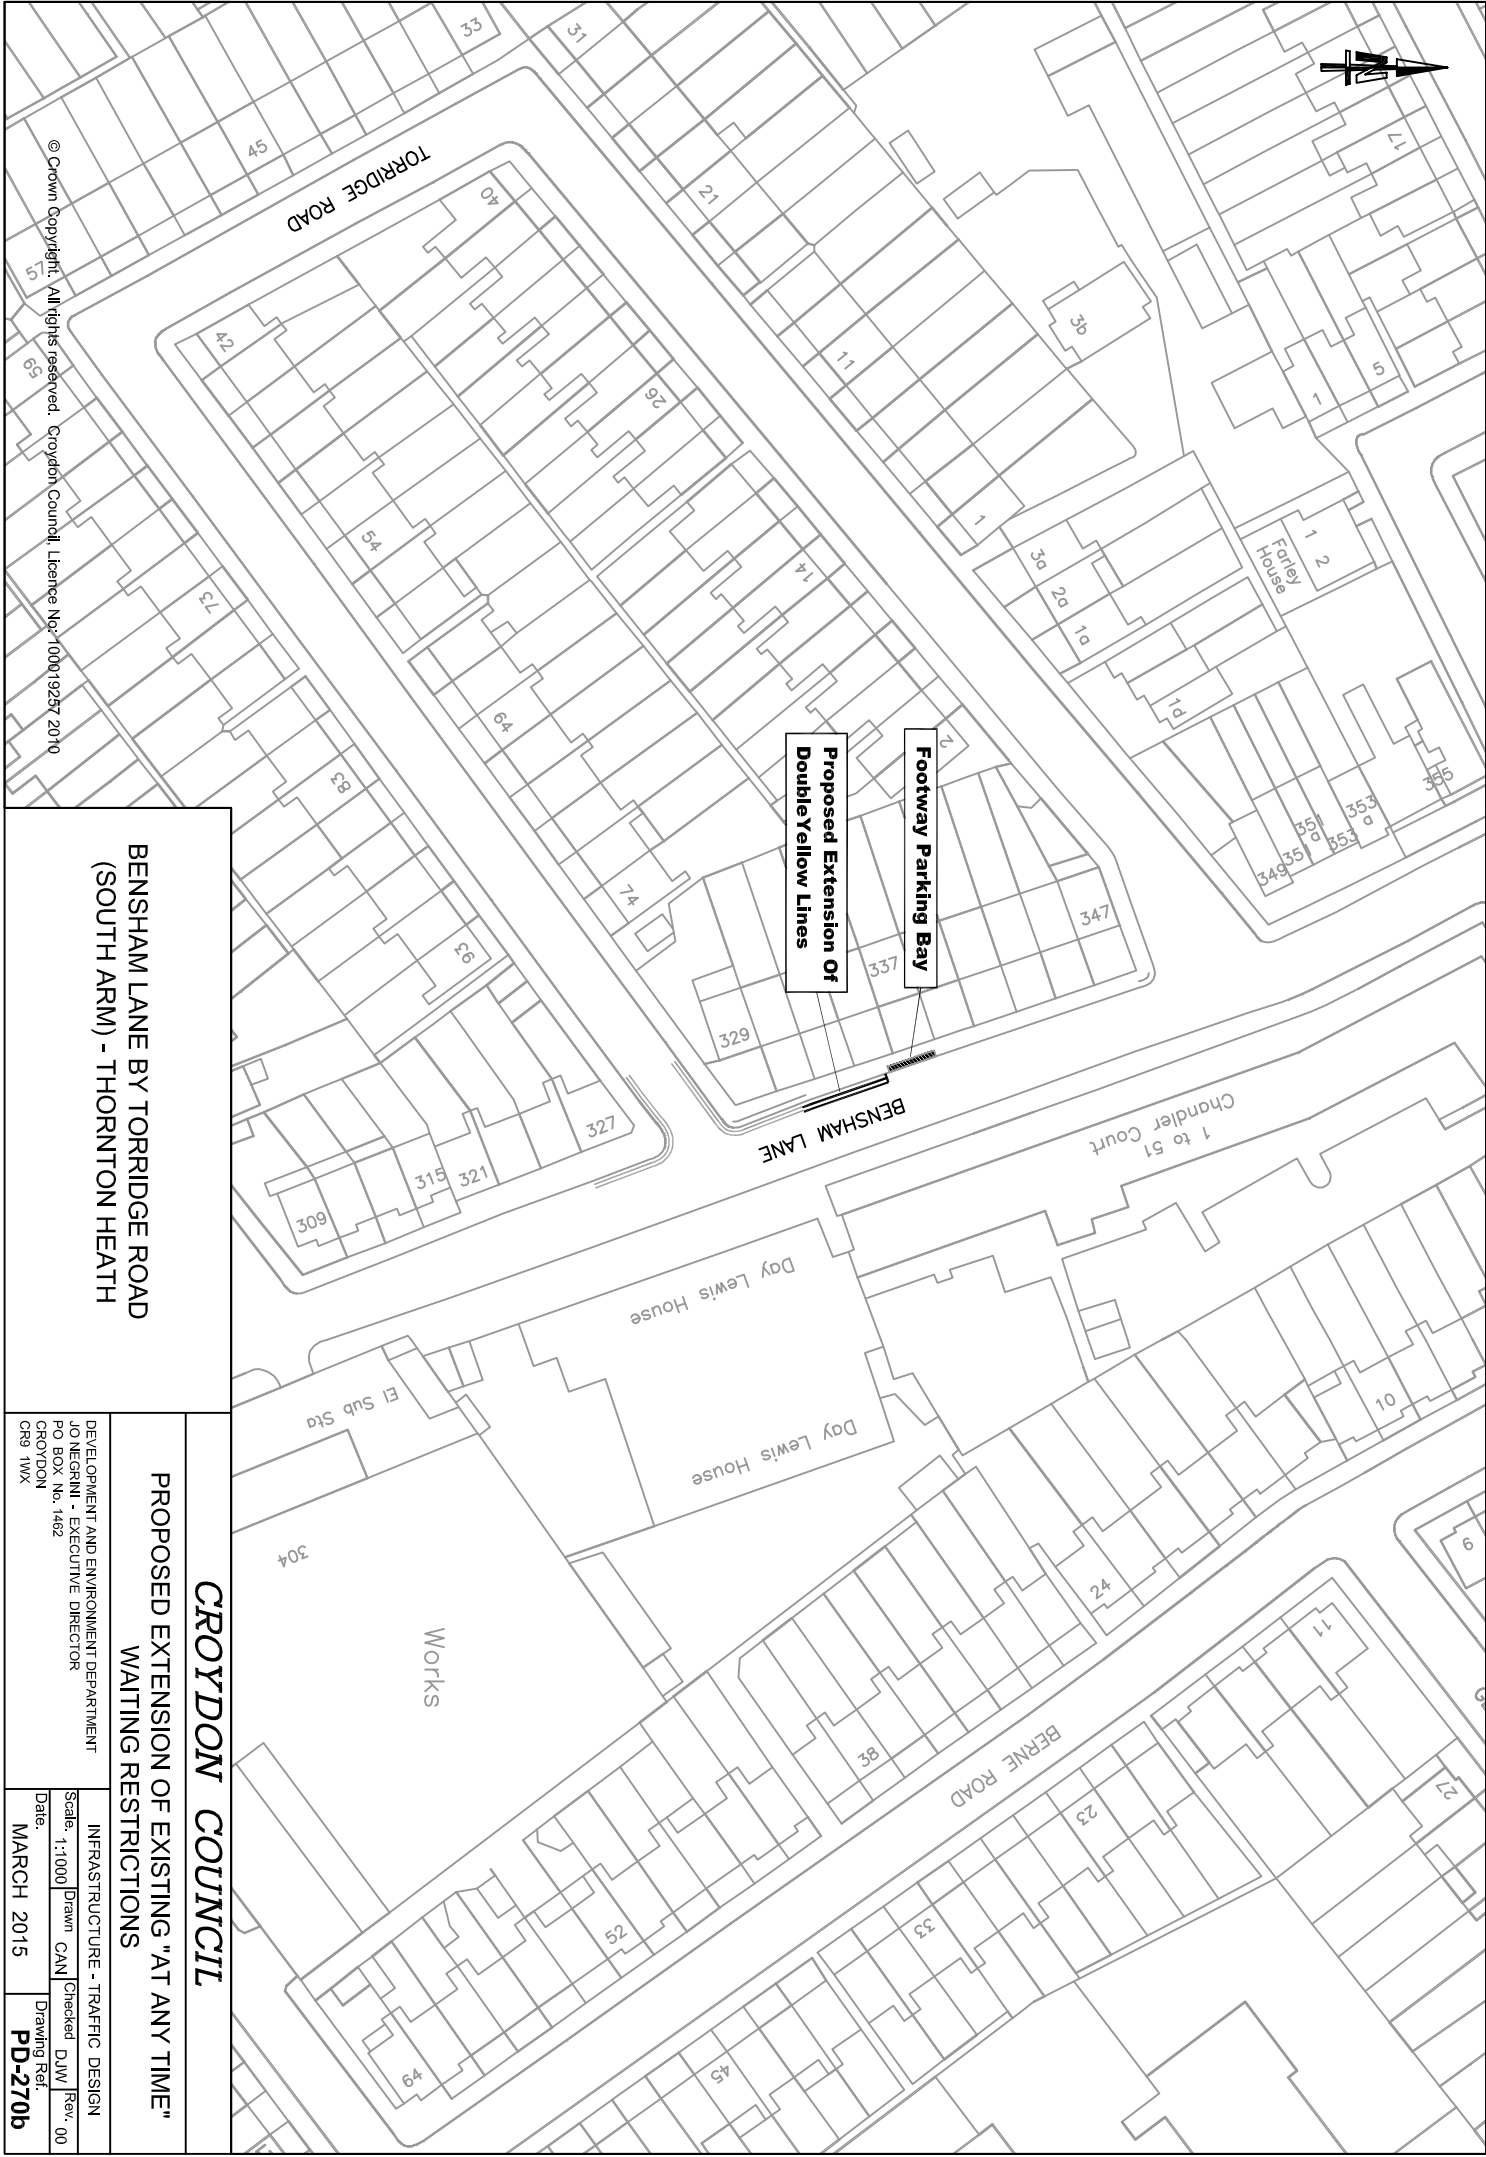

© Crown Copyright. All rights reserved. Croydon Council Licence No: 100019257 2010

**BENSHAM LANE BY TORRIDGE ROAD  
(SOUTH ARM) - THORNTON HEATH**

<b>CROYDON COUNCIL</b>	
<b>PROPOSED EXTENSION OF EXISTING "AT ANY TIME" WAITING RESTRICTIONS</b>	
DEVELOPMENT AND ENVIRONMENT DEPARTMENT	
JO NEGRINI - EXECUTIVE DIRECTOR	
PO BOX No. 1482	
CROYDON	
CR9 1WX	
Scale: 1:1000	INFRAStructure - TRAFFIC DESIGN
Date: MARCH 2015	Drawn: CAN / Checked: DJW / Rev: 00
	Drawing Ref: <b>PD-270b</b>

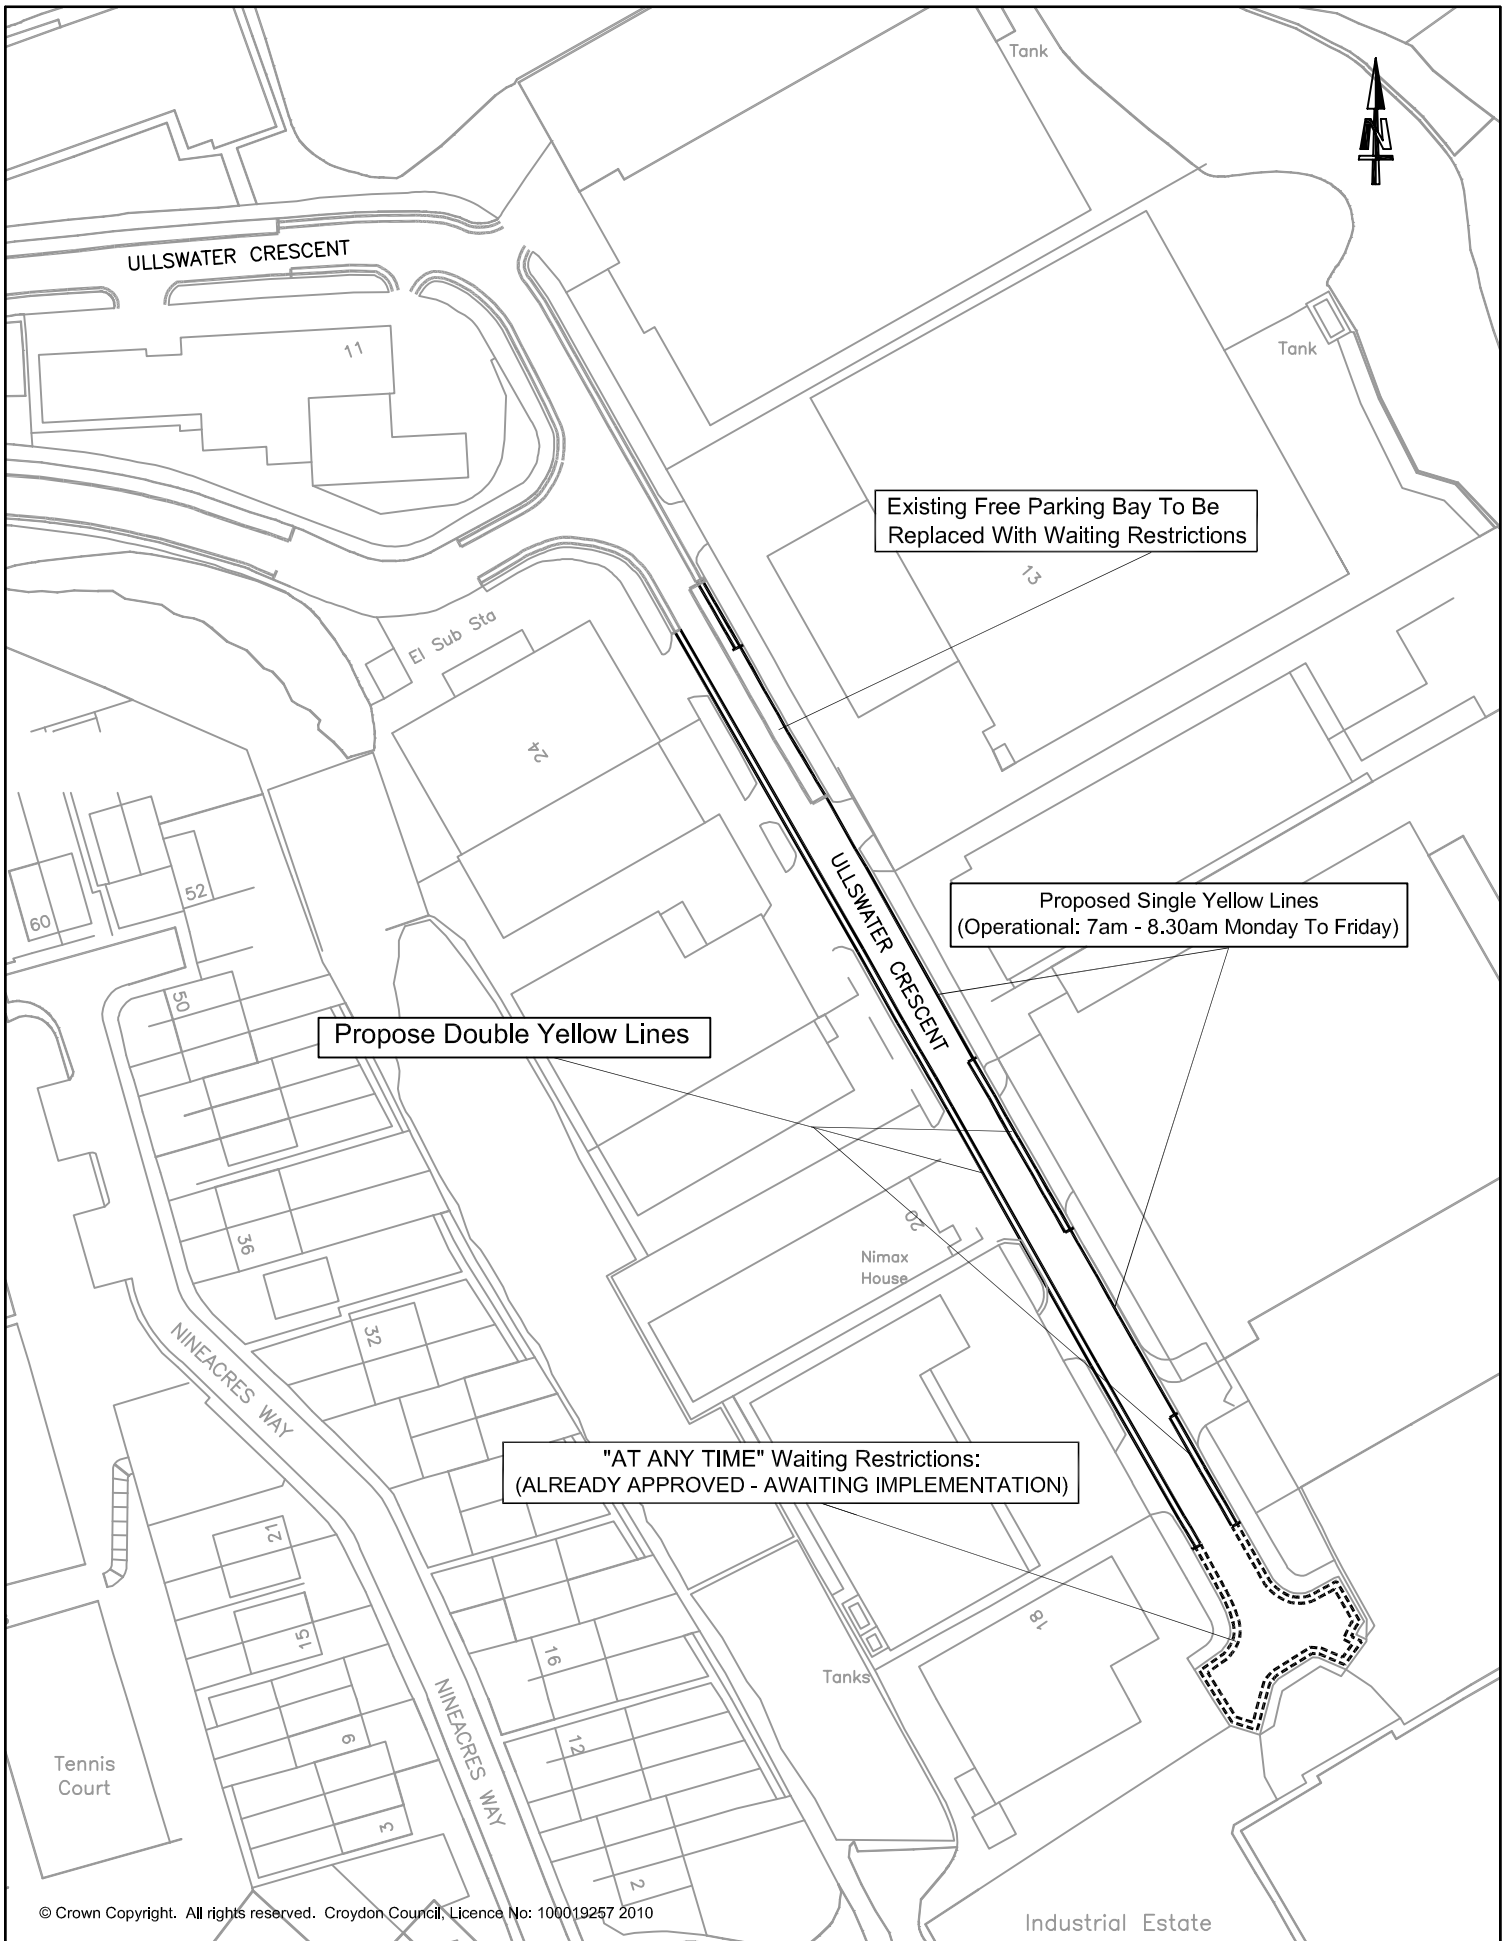

© Crown Copyright. All rights reserved. Croydon Council, Licence No: 100019257 2010

## ULLSWATER CRESCENT, COULSDON

# CROYDON COUNCIL

## PROPOSED REVIEW OF PARKING ARRANGEMENTS

DEVELOPMENT AND ENVIRONMENT DEPARTMENT  
 JO NEGRINI - EXECUTIVE DIRECTOR  
 PO BOX No. 1462  
 CROYDON  
 CR9 1WX

INFRASTRUCTURE - TRAFFIC DESIGN			
Scale: 1:1000	Drawn: CAN	Checked: DJW	Rev: 00
Date:	MARCH 2015		Drawing Ref. <b>PD-270c</b>





CHIPSTEAD VALLEY ROAD

WESTLEIGH AVENUE

RICKMAN HILL

Proposed Double Yellow Lines

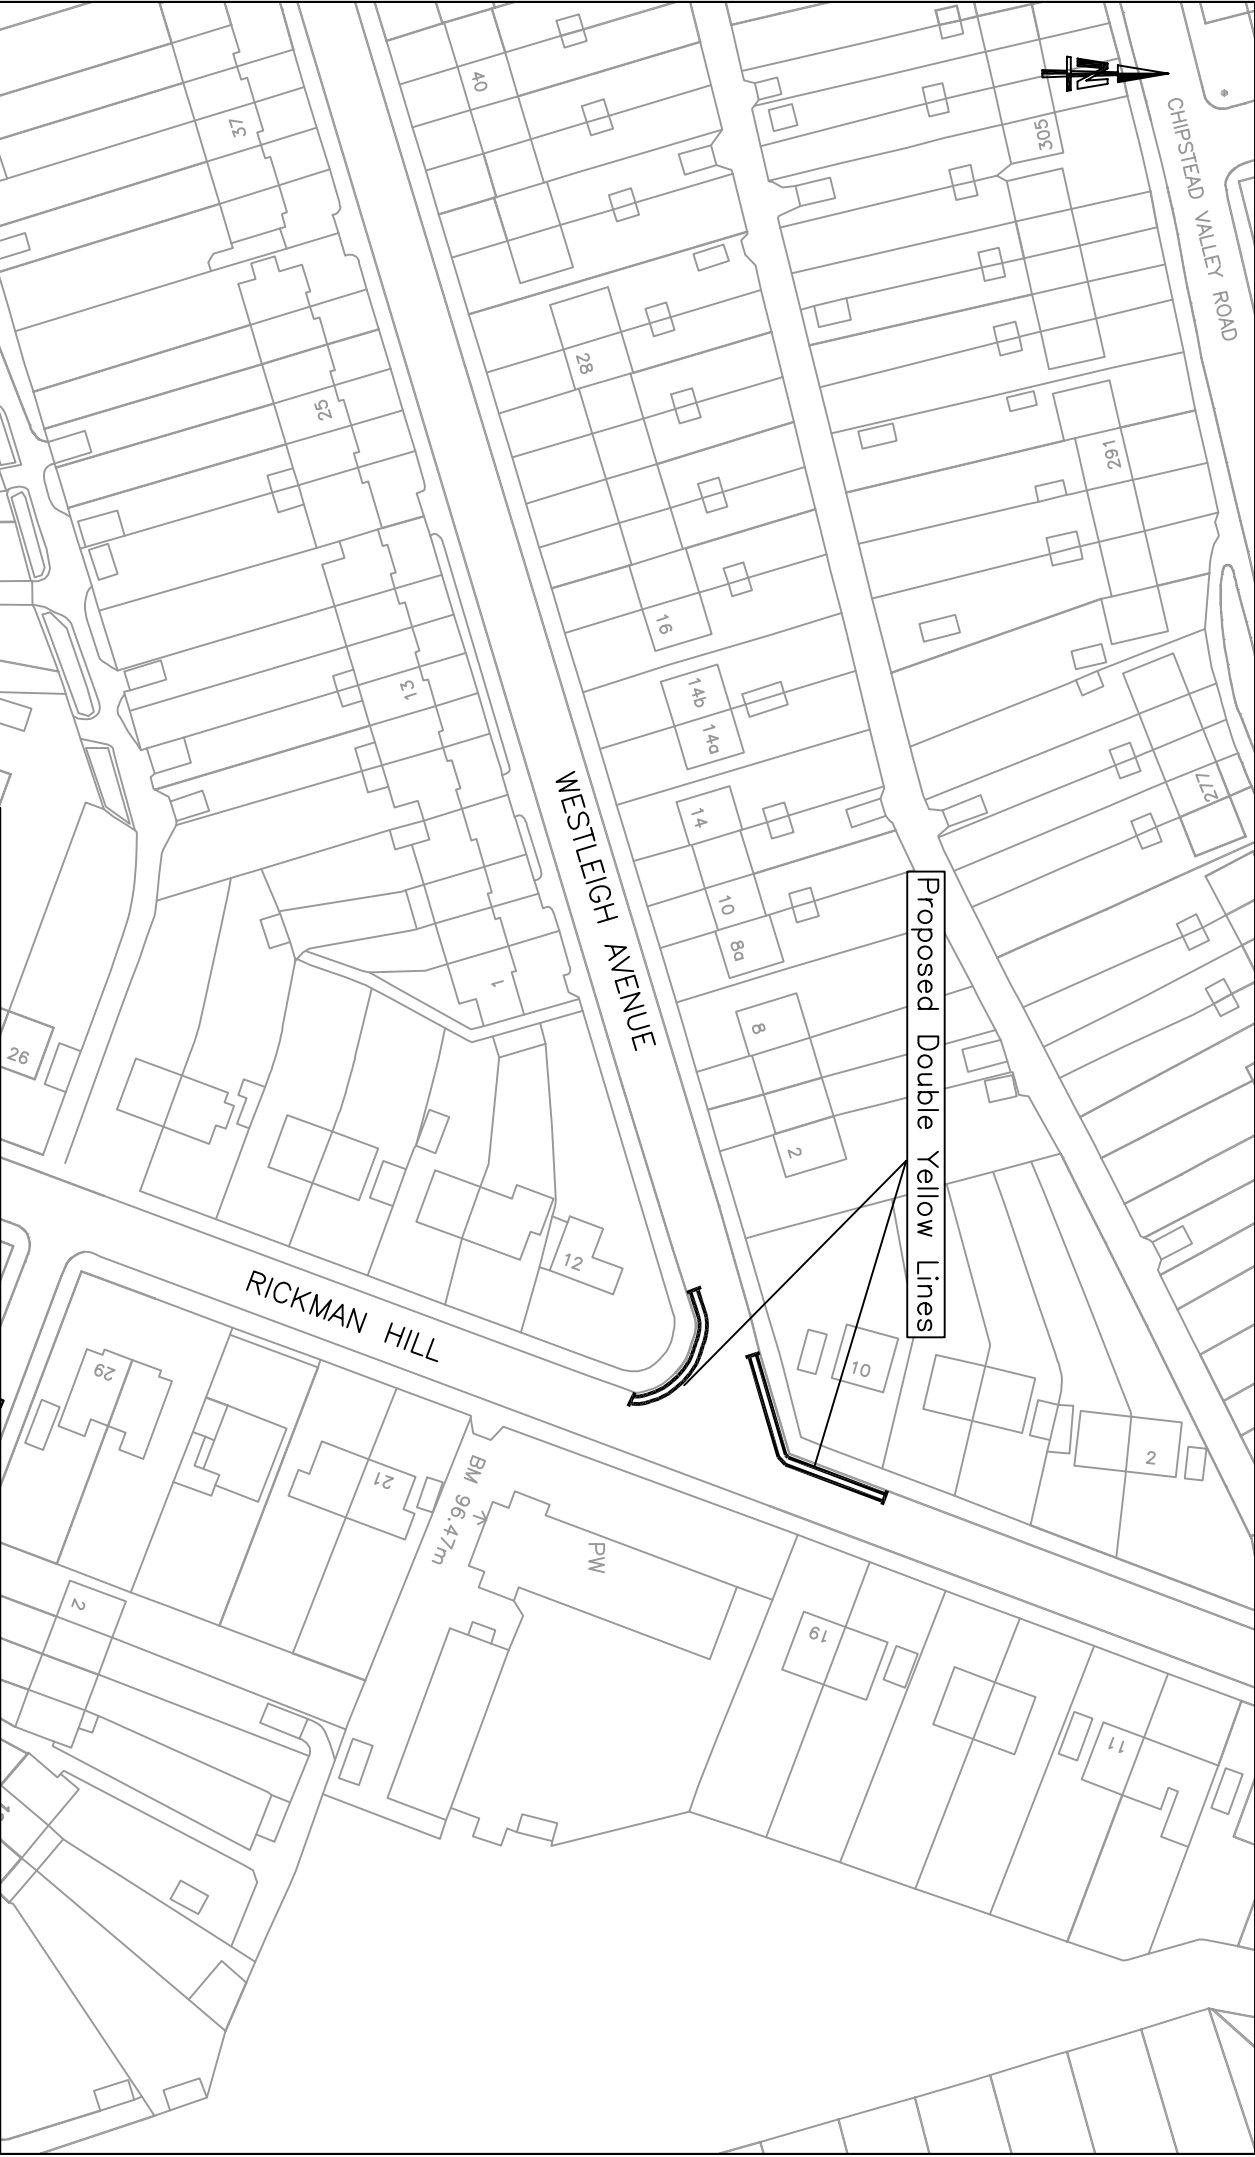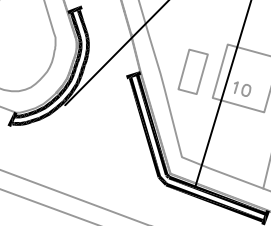

PROPOSED DOUBLE YELLOW LINES AT WESTLEIGH AVENUE JUNCTION WITH RICKMAN HILL

**CROYDON COUNCIL**

RICKMAN HILL JUNCTION WITH WESTLEIGH AVENUE

DEVELOPMENT AND ENVIRONMENT DEPARTMENT		INFRASTRUCTURE - TRAFFIC DESIGN	
JO NEGRINI - EXECUTIVE DIRECTOR		Checked DJW	
PO BOX No. 1482		Rev. 00	
CROYDON		Drawing Ref.	
CR9 1WX		<b>PD-270d</b>	
Scale: 1:1000		Date: MARCH 2015	
Drawn: HA			

© Crown Copyright. All rights reserved. Croydon Council. Licence No: 100019257 2010



CARLTON ROAD

129

Tennis Court

Tennis Court

MP 12

ESSENDEN ROAD

Edgemount

Sentosa

Bryher

BP

Talltrees

Proposed Extension Of Existing Single Yellow Lines

MAYFIELD ROAD

BRAMBLEDOWN ROAD

118

115

104

101

87

94

© Crown Copyright. All rights reserved. Croydon Council, Licence No: 100019257 2010


PROPOSED EXTENSION OF EXISTING SINGLE YELLOW LINE WAITING RESTRICTIONS (Monday To Friday 8am - 6.30pm)

CROYDON COUNCIL

MAYFIELD ROAD - ESSENDEN RD - BRAMBLEDOWN RD - SOUTH CROYDON

PLANNING AND ENVIRONMENT DEPARTMENT  
JON ROUSE - EXECUTIVE DIRECTOR  
PO BOX No. 1462  
CROYDON  
CR9 1WX

INFRASTRUCTURE - TRAFFIC DESIGN  
Scale: 1:1000 Drawn CAN Checked DJW Rev. 00  
Date: MARCH 2015 Drawing Ref. PD-270e

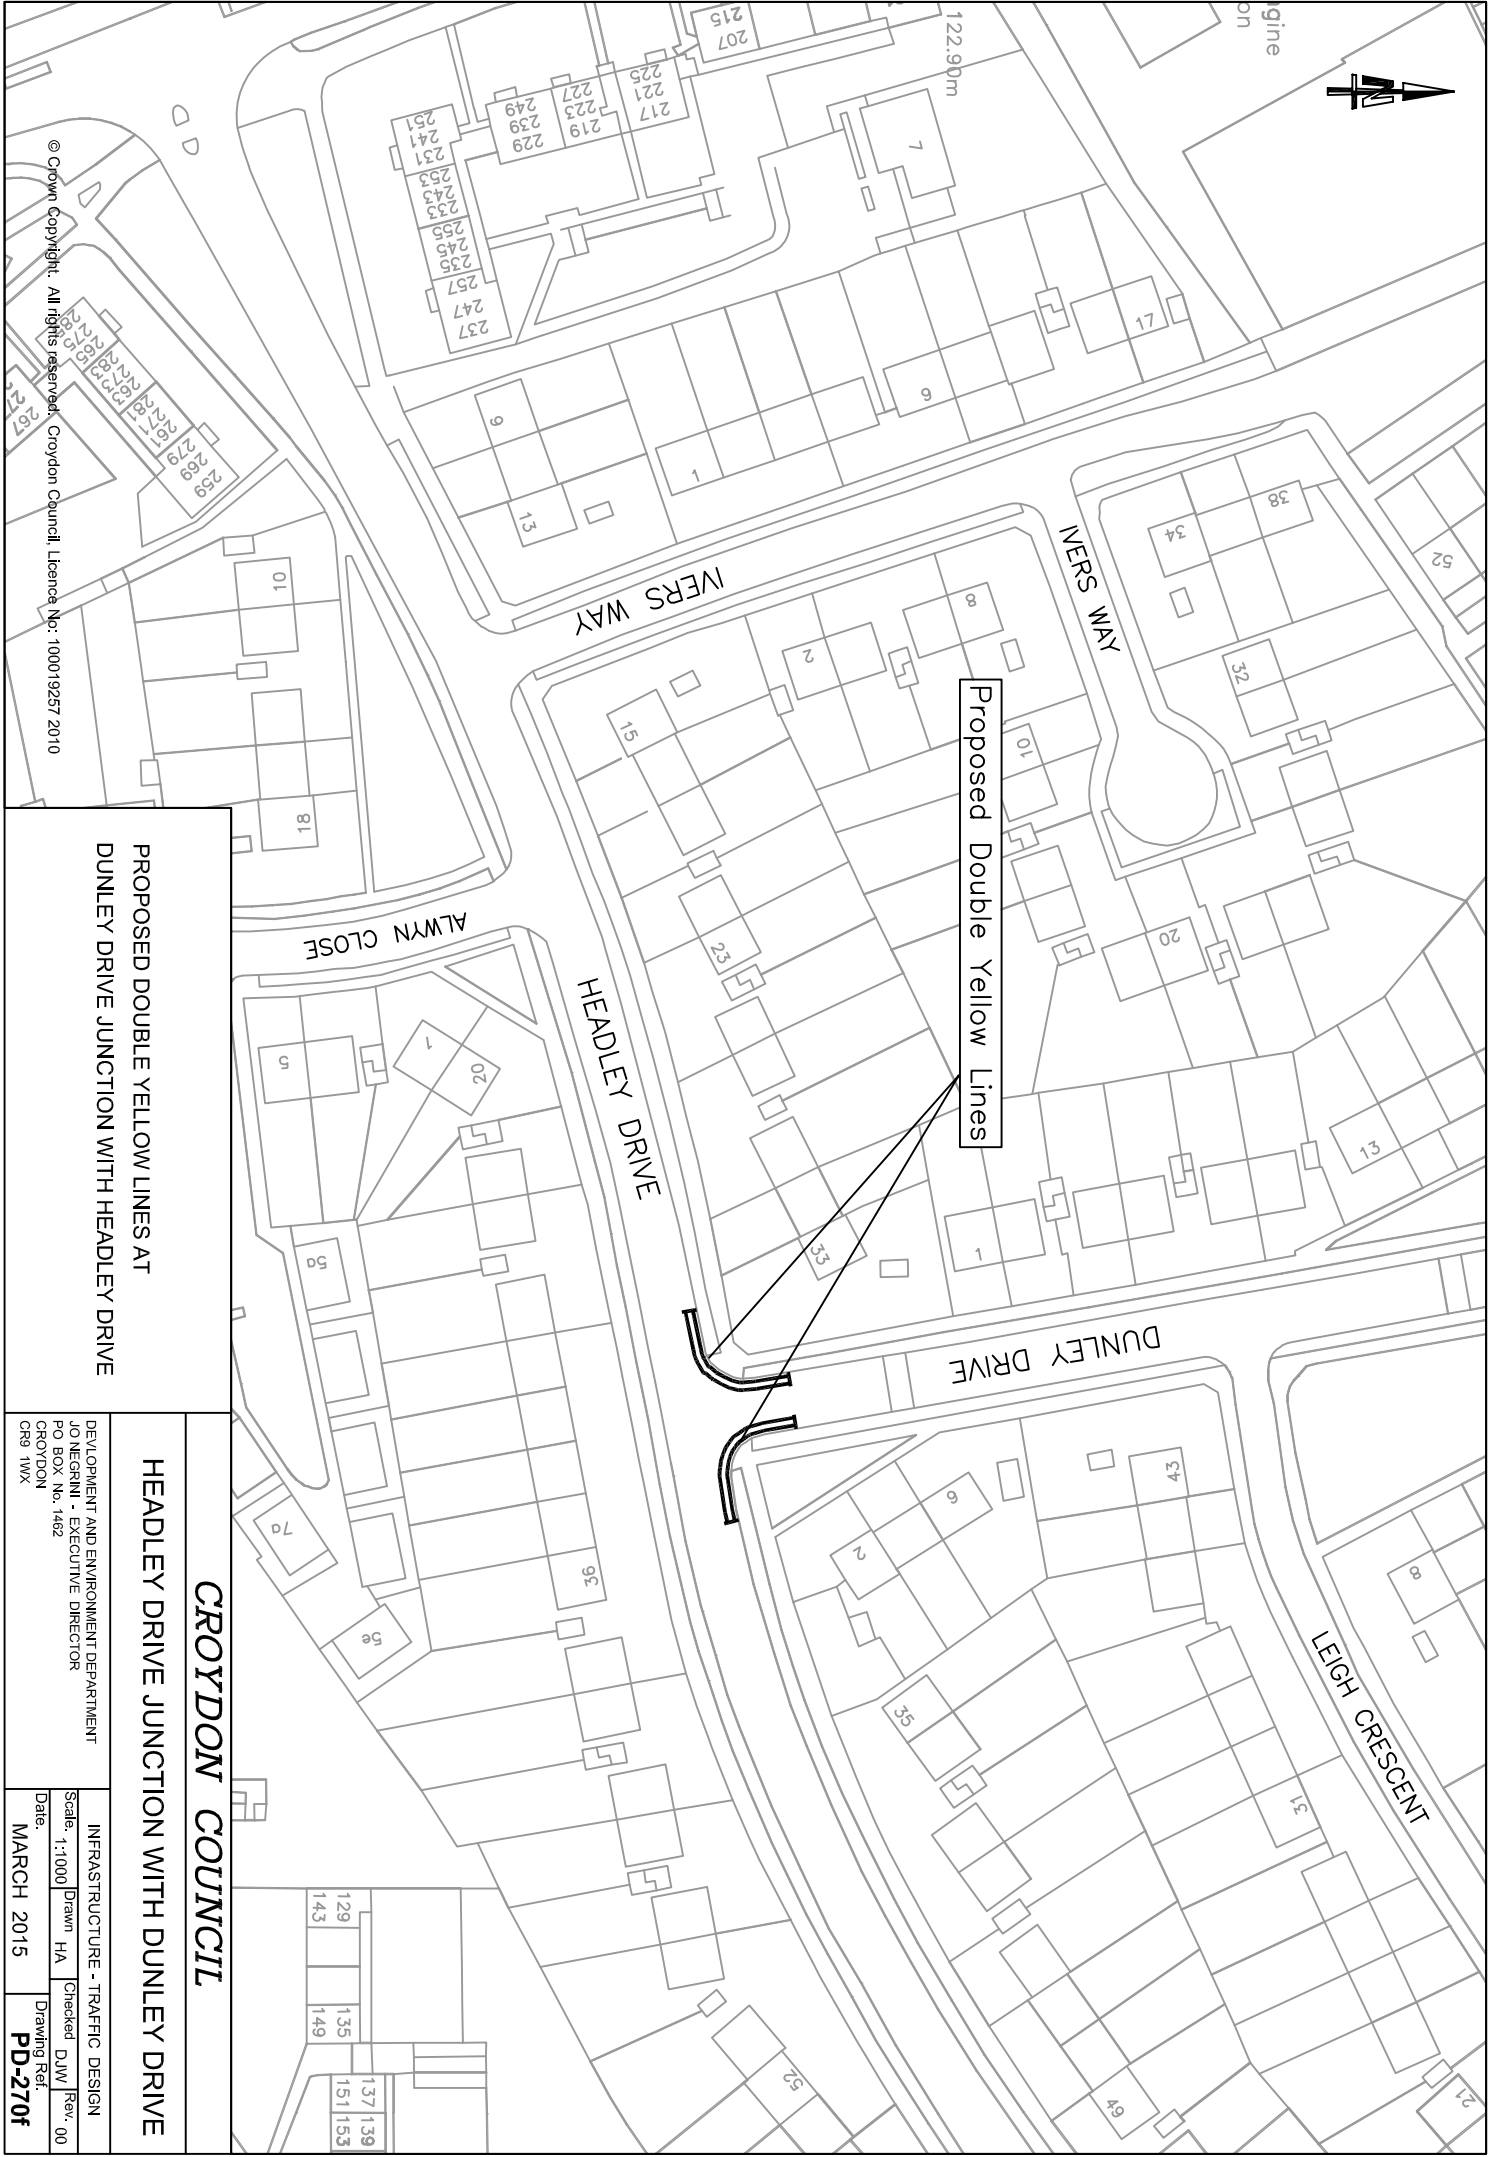

Proposed Double Yellow Lines

© Crown Copyright. All rights reserved. Croydon Council. Licence No: 100019257 2010

PROPOSED DOUBLE YELLOW LINES AT  
DUNLEY DRIVE JUNCTION WITH HEADLEY DRIVE


**CROYDON COUNCIL**

HEADLEY DRIVE JUNCTION WITH DUNLEY DRIVE

DEVELOPMENT AND ENVIRONMENT DEPARTMENT  
JO NEGRINI - EXECUTIVE DIRECTOR  
PO BOX No. 1482  
CROYDON  
CR9 1WX

Scale: 1:1000	Drawn: HA	Checked: DJW	Rev: 00
Date: MARCH 2015		Drawing Ref: PD-270f	

129	137	139
143	135	151
	149	153

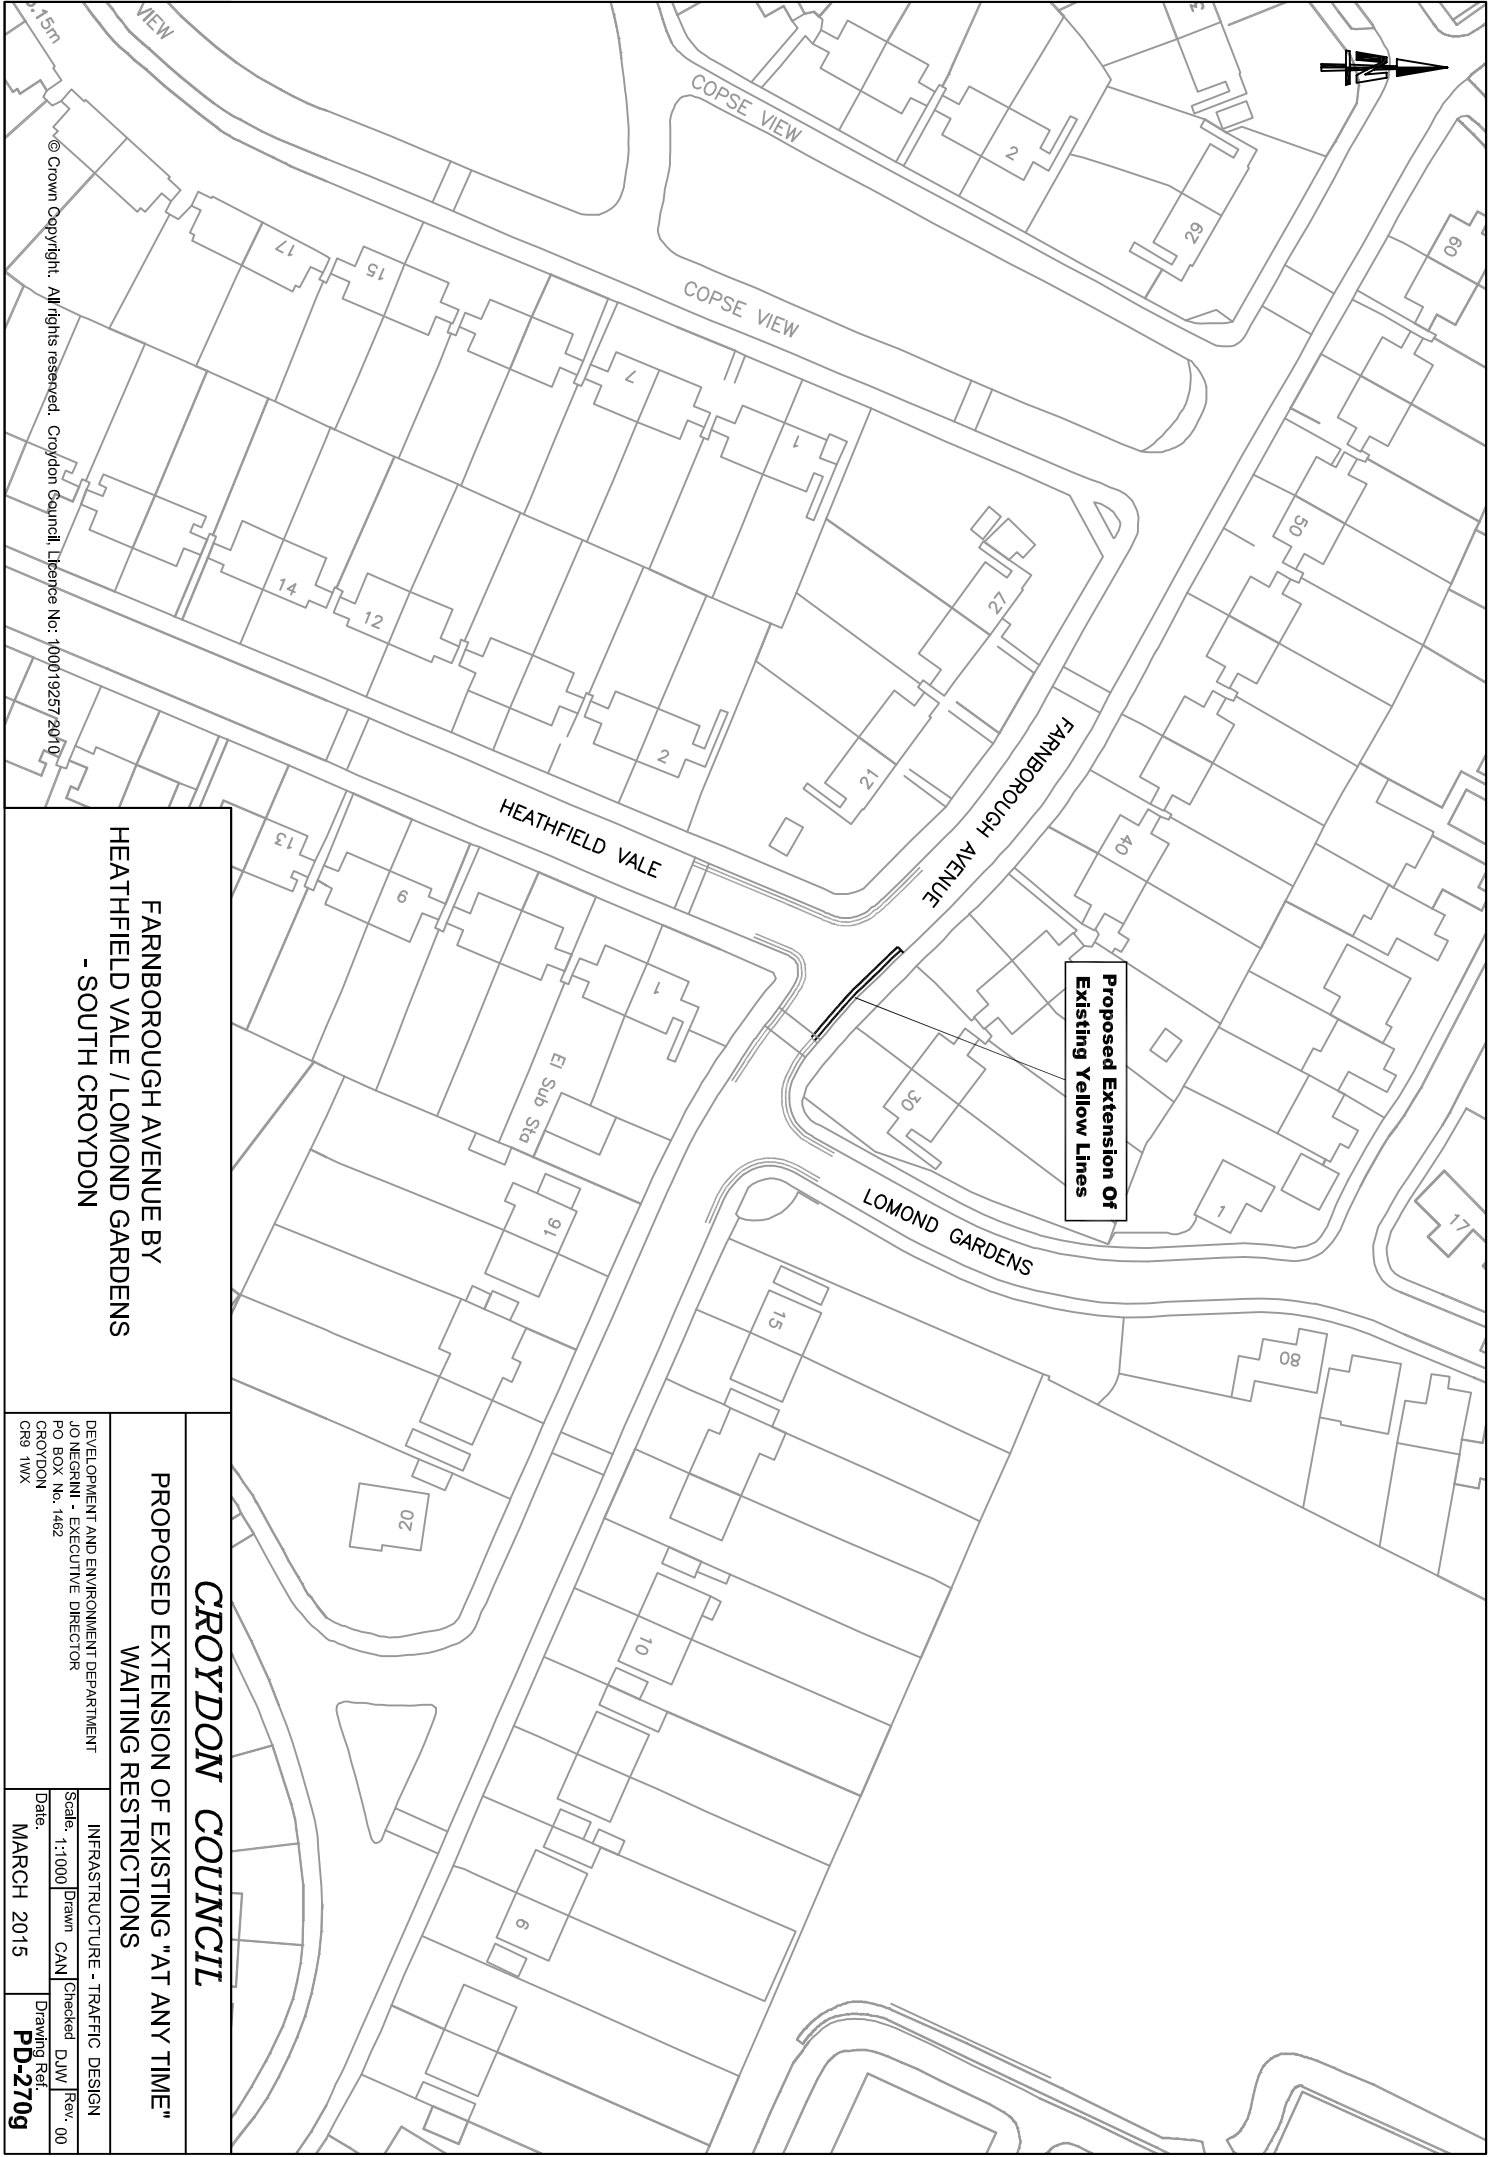


Proposed Extension Of Existing Yellow Lines

© Crown Copyright. All rights reserved. Croxson Council. Licence No: 10001925720/10

FARNBOROUGH AVENUE BY  
HEATHFIELD VALE / LOMOND GARDENS  
- SOUTH CROYDON

<b>CROYDON COUNCIL</b>	
<b>PROPOSED EXTENSION OF EXISTING "AT ANY TIME" WAITING RESTRICTIONS</b>	
DEVELOPMENT AND ENVIRONMENT DEPARTMENT	
JO NEGRINI - EXECUTIVE DIRECTOR	
PO BOX No. 1482	
CROYDON	
CR9 1WX	
Scale: 1:1000	Drawn: CAN
Date: MARCH 2015	Checked: DJW
	Rev: 00
	Drawing Ref: <b>PD-270g</b>

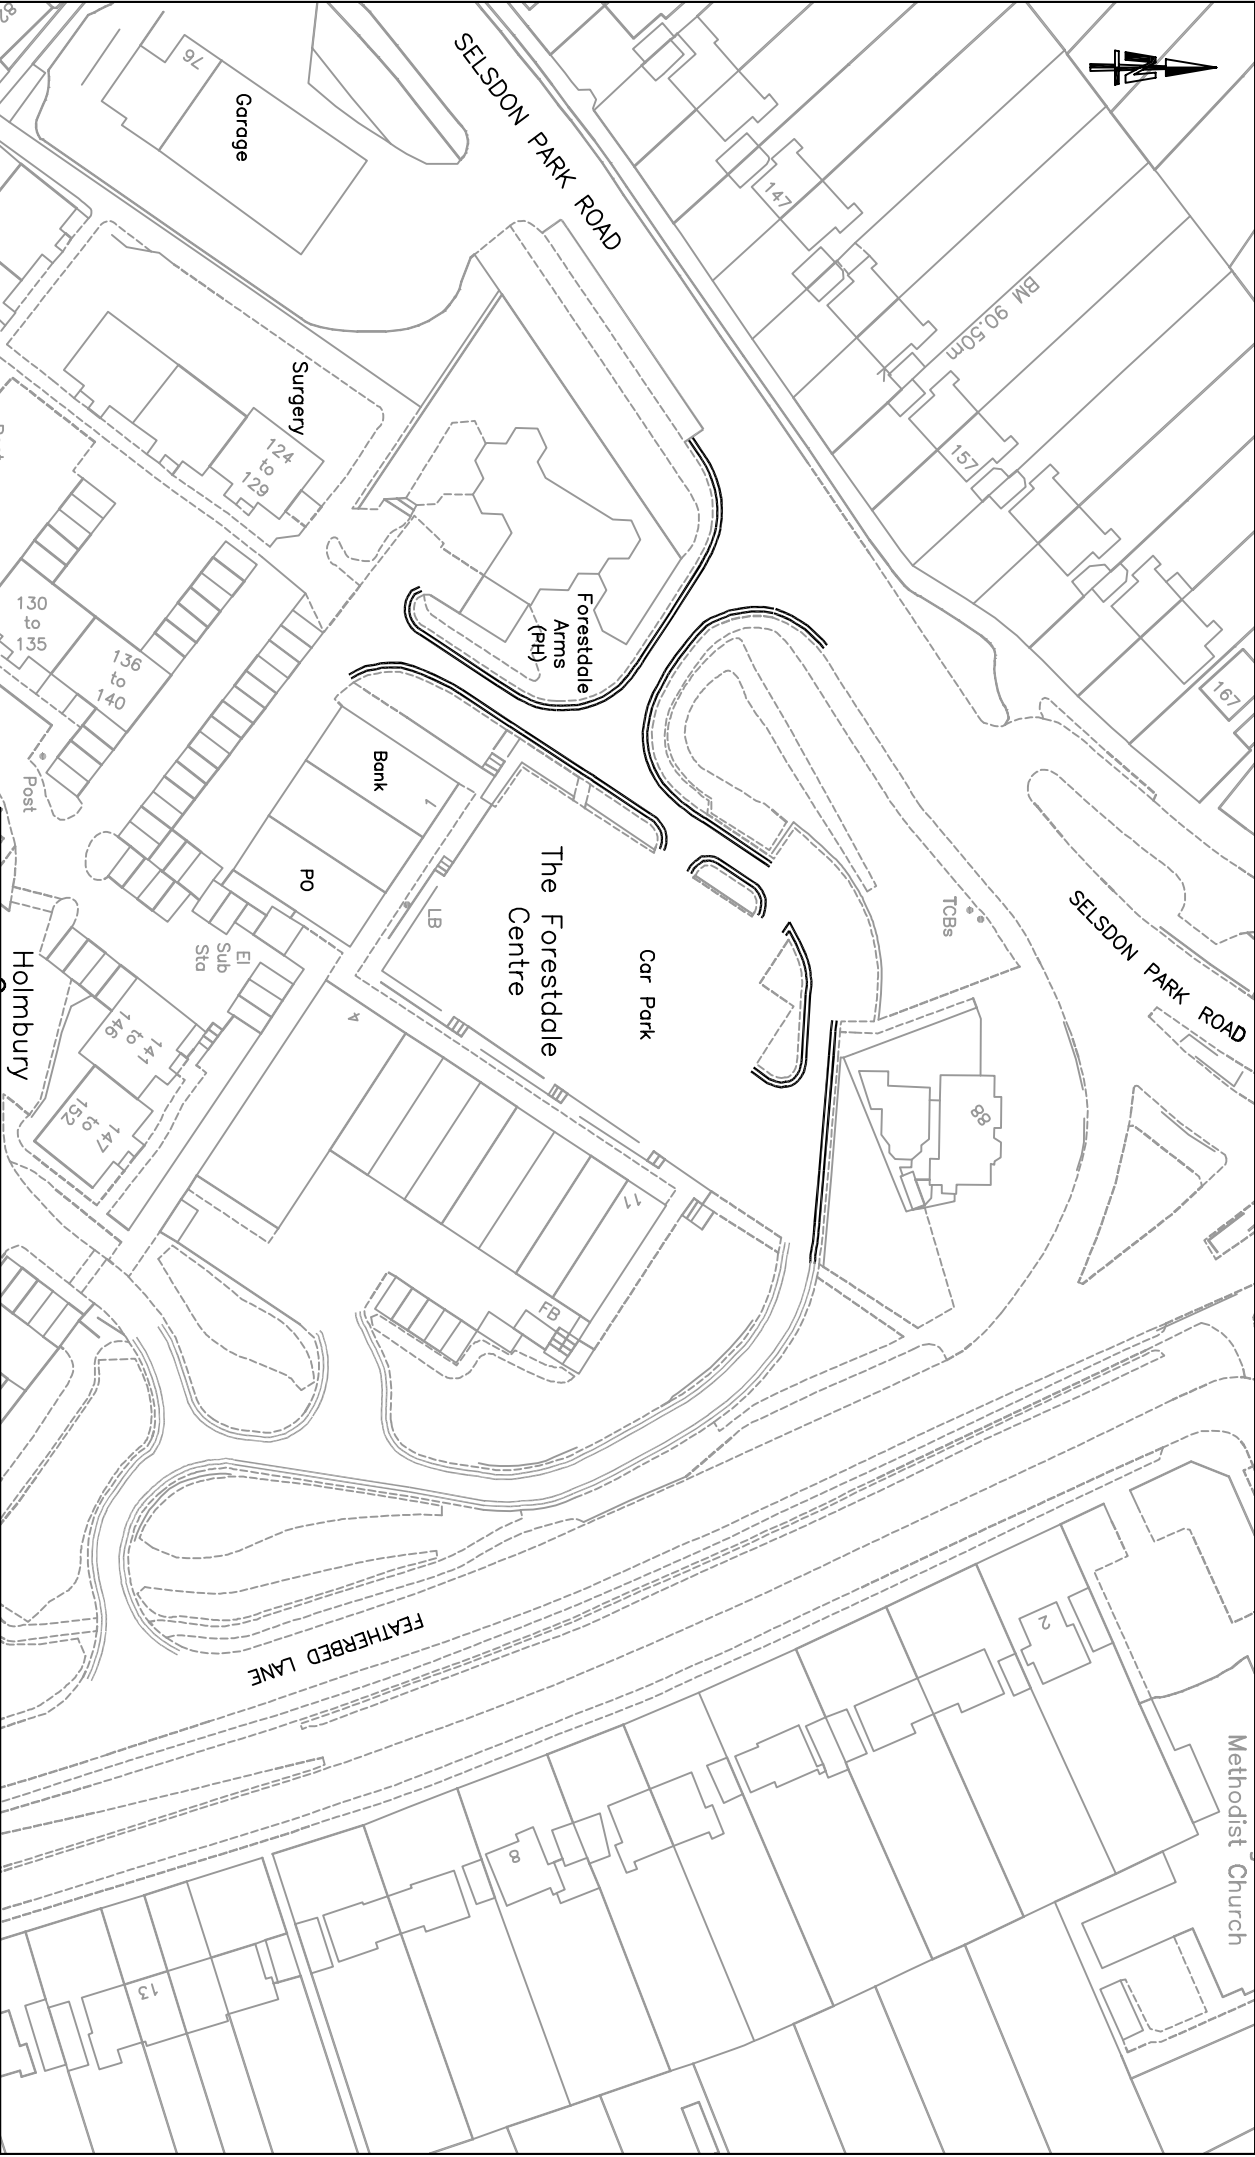

**HOLMBURY GROVE (SECTION LEADING TO SELSDON PARK ROAD) - SELSDON**

**CROYDON COUNCIL**

**PROPOSED "AT ANY TIME" WAITING RESTRICTIONS**

DEVELOPMENT AND ENVIRONMENT DEPARTMENT		INFRASTRUCTURE - TRAFFIC DESIGN	
JO NEGRINI - EXECUTIVE DIRECTOR		Scale: 1:1000	Drawn: CAN
CROYDON		Date: MARCH 2015	Checked: DJW
CR9 1WX			Rev: 00
		Drawing Ref:	<b>PD-270h</b>

© Crown Copyright. All rights reserved. Croydon Council Licence No: 100019257 2010 06






Proposed Double Yellow Lines

LONDON ROAD

POLLARDS HILL NORTH

POLLARDS HILL EAST

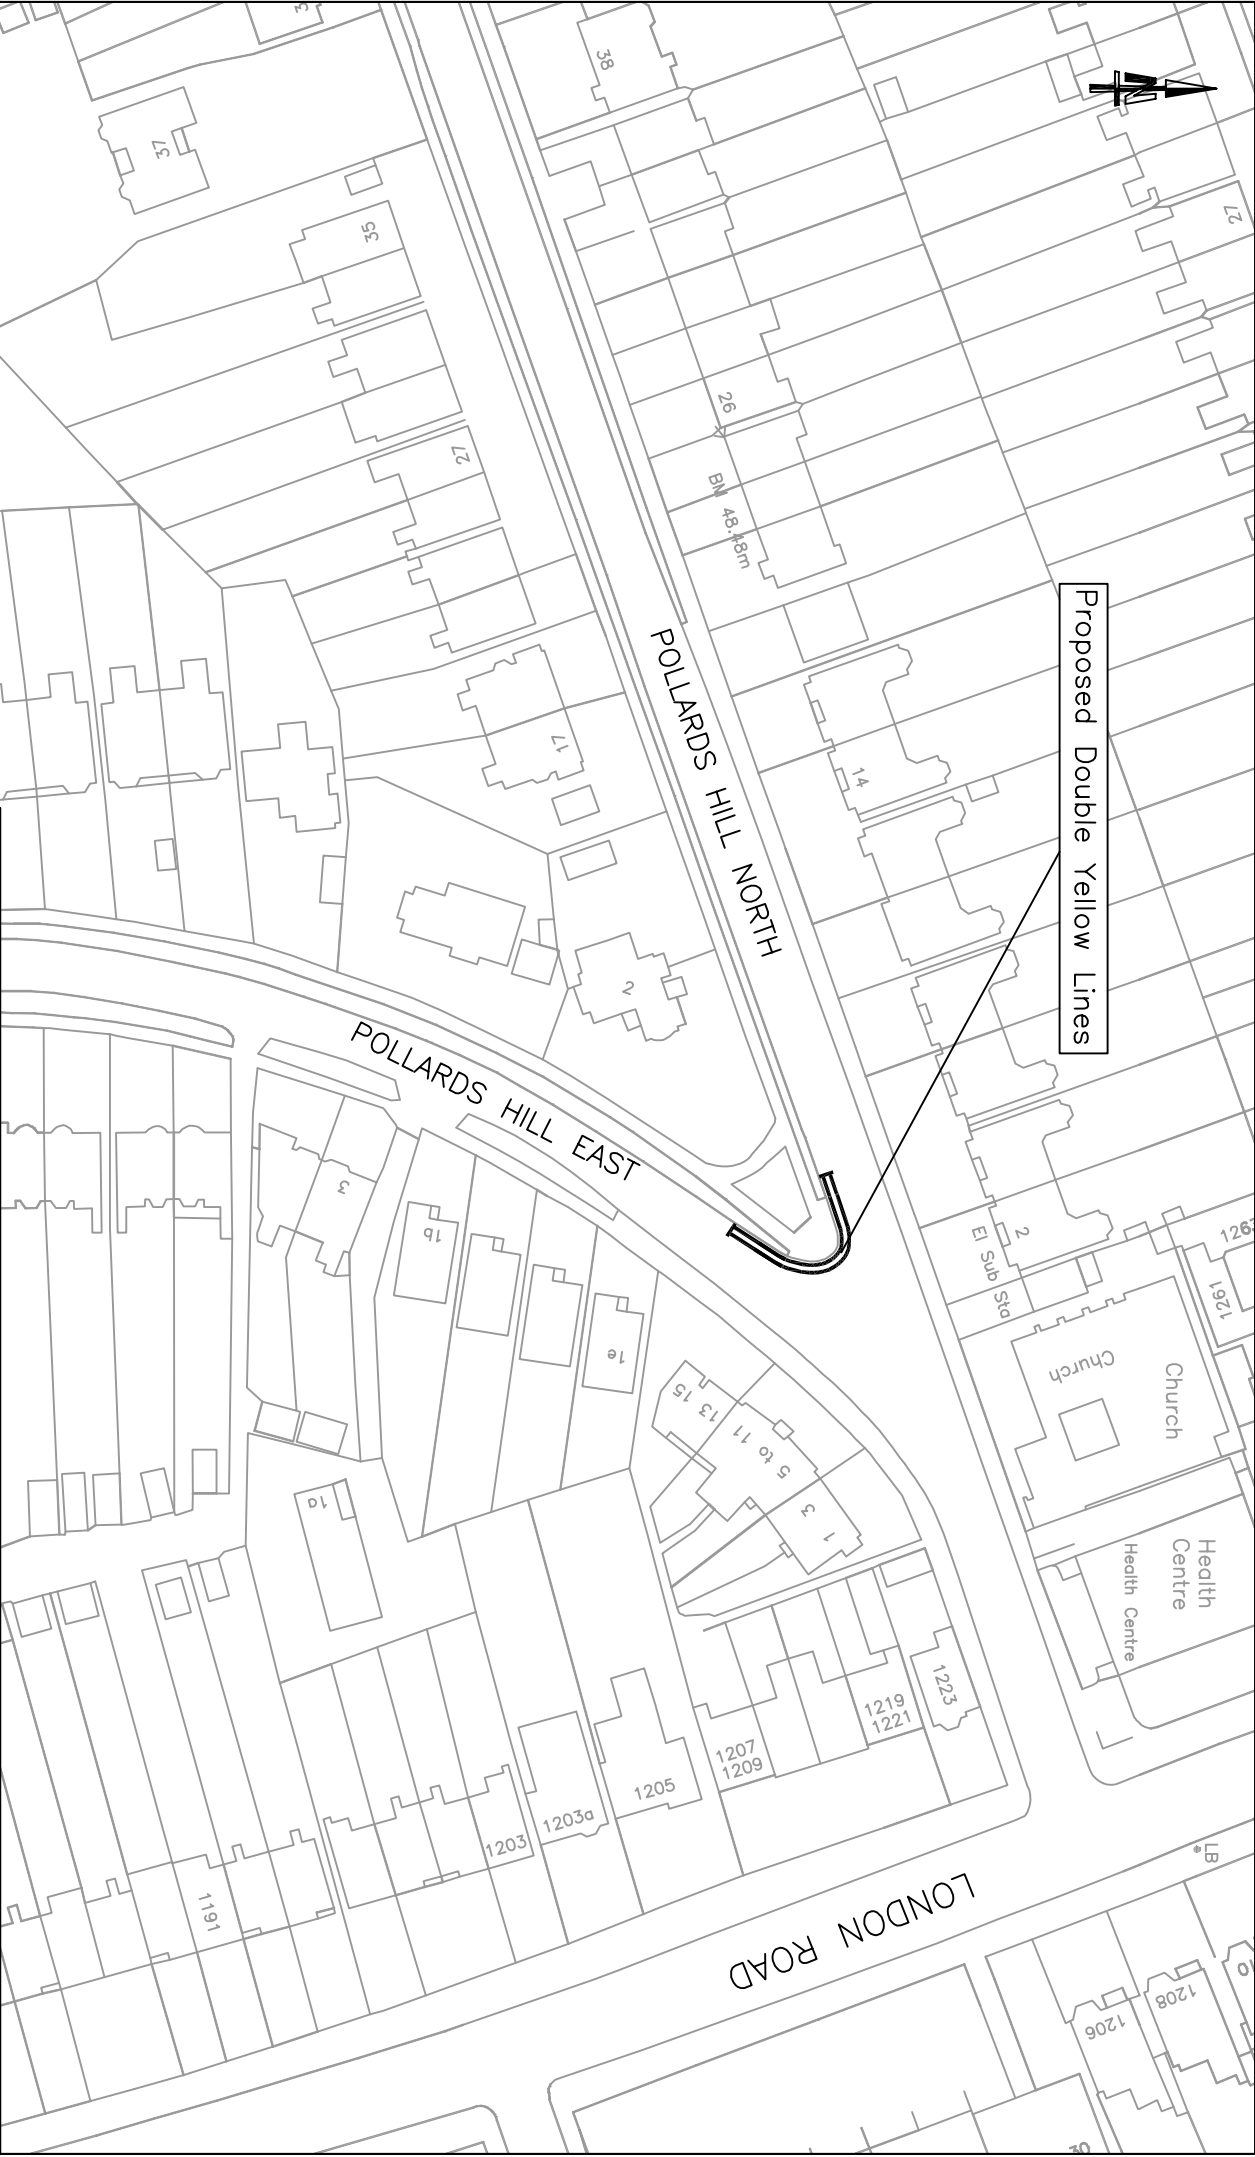


PROPOSED DOUBLE YELLOW LINES AT THE JUNCTION OF POLLARDS HILL NORTH WITH POLLARDS HILL EAST

**CROYDON COUNCIL**

POLLARDS HILL NORTH WITH POLLARDS HILL EAST

© Crown Copyright. All rights reserved. Croydon Council Licence No: 100019257-2010

DEVELOPMENT AND ENVIRONMENT DEPARTMENT		INFRASTRUCTURE - TRAFFIC DESIGN	
JO NEGRINI - EXECUTIVE DIRECTOR		Scale: 1:1000	Drawn: HA
CROYDON		Date: MARCH 2015	Checked: DJW
CR9 1WX			Rev: 00
		Drawing Ref:	<b>PD-2701</b>

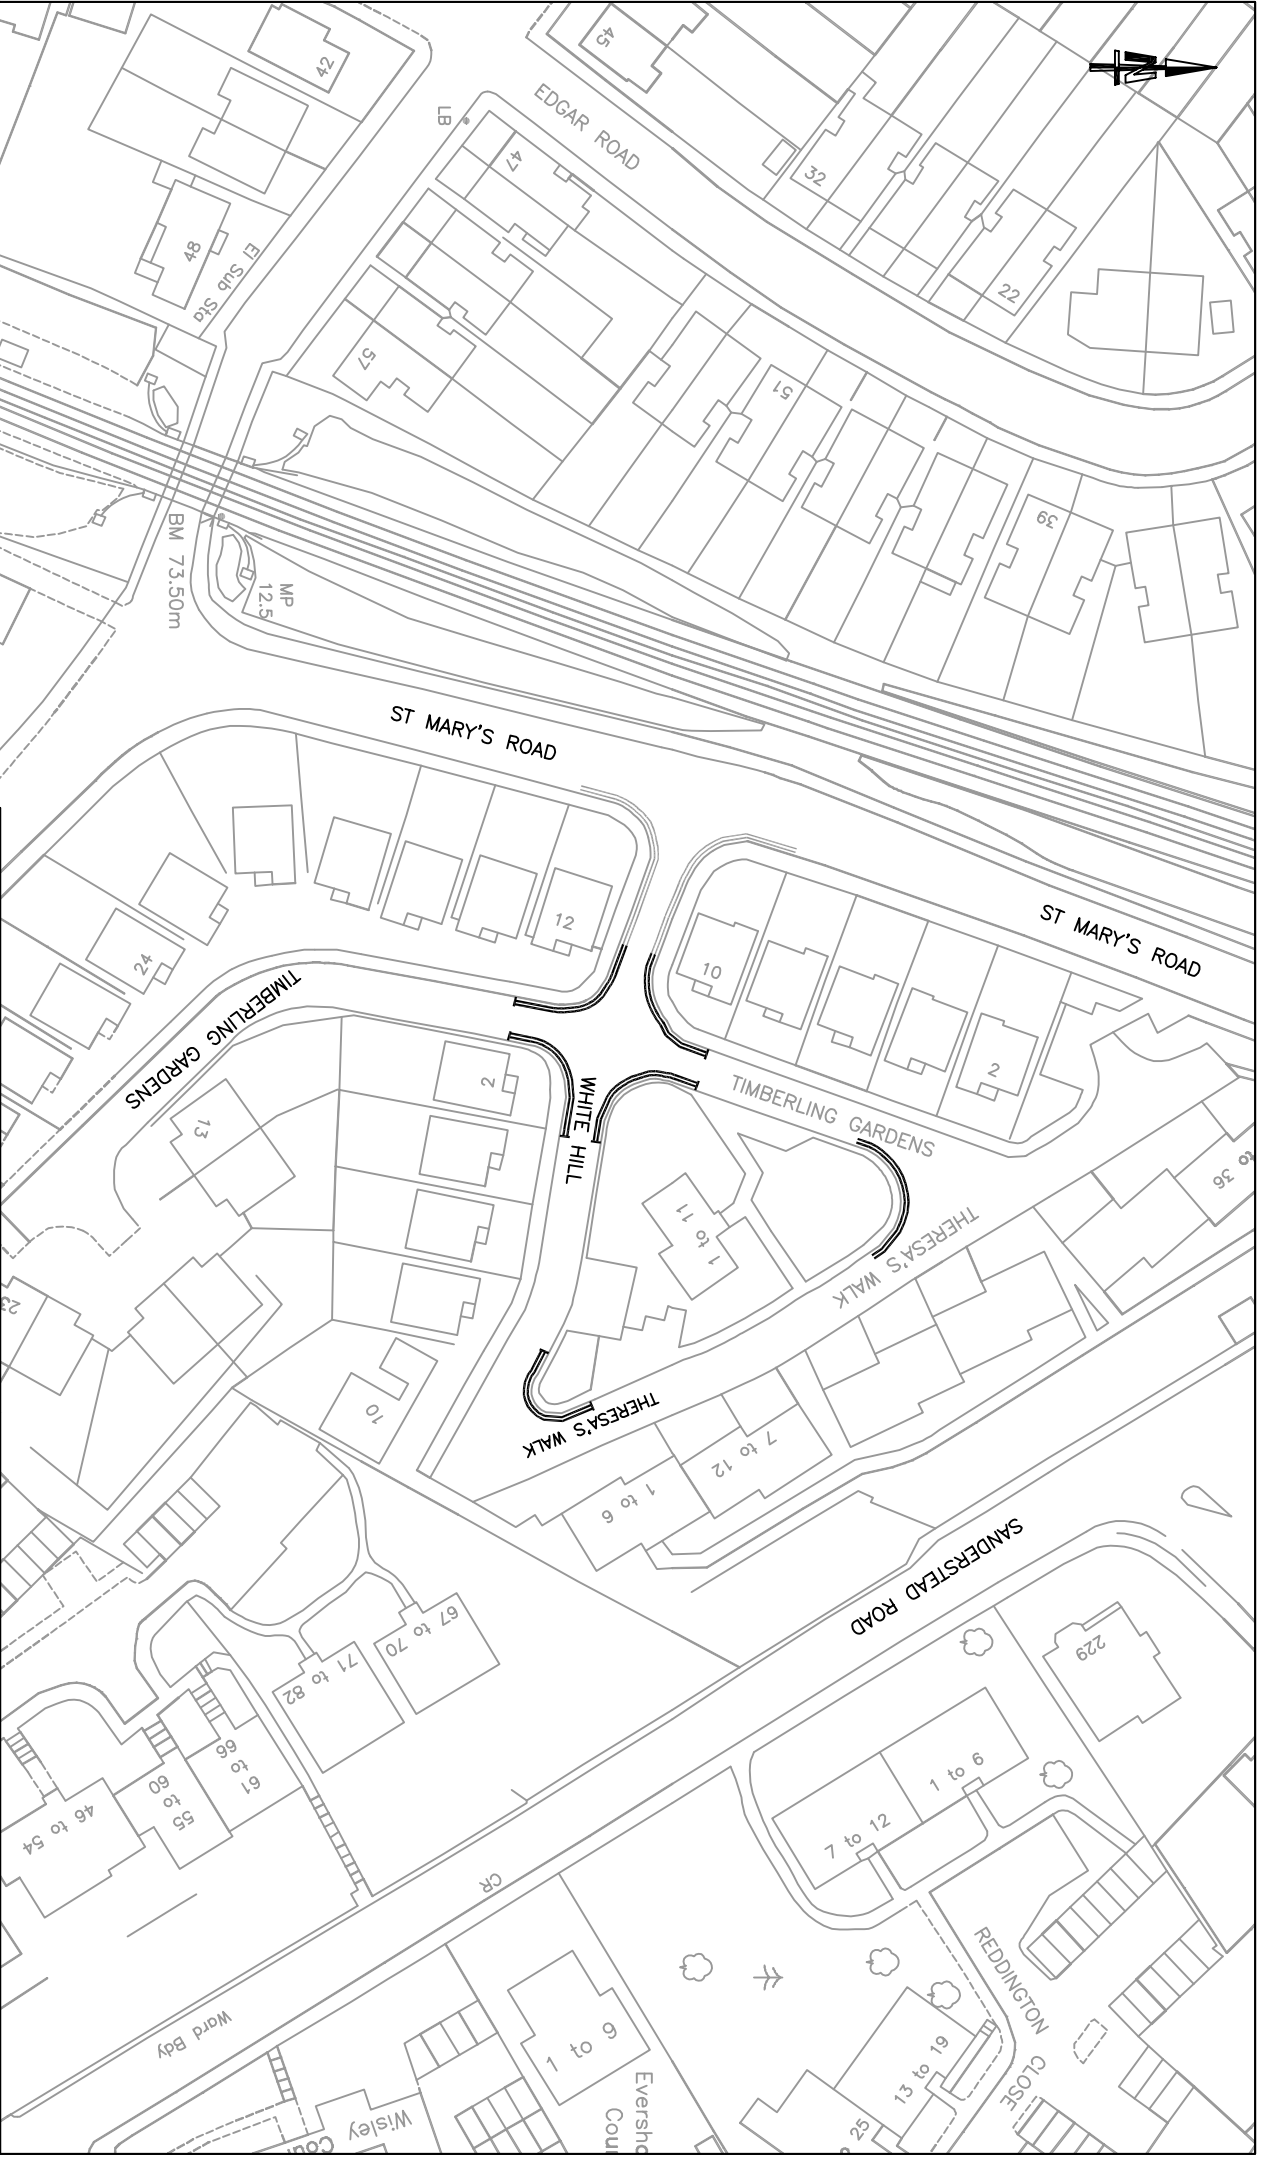

© Crown Copyright. All rights reserved. Croxtton Council Licence No: 1000192572010

**WHITE HILL / TIMBERLING GARDENS /  
THERESA'S WALK, SANDERSTEAD**

**CROYDON COUNCIL**

**PROPOSED "AT ANY TIME" WAITING RESTRICTIONS**

DEVELOPMENT AND ENVIRONMENT DEPARTMENT	
JO NEGRINI - EXECUTIVE DIRECTOR	
PO BOX No. 1482	
CROYDON	
CR9 1WX	
Scale: 1:1000	INFRAStructure - TRAFFIC DESIGN
Date: MARCH 2015	Drawn: CAN / Checked: DJW / Rev: 00
	Drawing Ref: <b>PD-270j</b>



FRANCIS ROAD

CONSTANCE ROAD

Elmwood Infants School

Elmwood Junior School

Section Of Existing "AT ANY TIME" Waiting Restrictions To Be Changed To: Mon - Sat, 9am - 5pm Restrictions

BM 51.35m

LODGE ROAD

GREENWOD ROAD

GREENWOOD ROAD

ELMWOOD ROAD

HARTLEY ROAD

GREENWOOD ROAD, CROYDON

**CROYDON COUNCIL**

**PROPOSED CHANGE OF EXISTING "AT ANY TIME" WAITING RESTRICTIONS TO DAY TIME RESTRICTION**

DEVELOPMENT AND ENVIRONMENT DEPARTMENT  
JO NEGRINI - EXECUTIVE DIRECTOR  
PO BOX No. 1482  
CROYDON  
CR9 1WX

INFRASTRUCTURE - TRAFFIC DESIGN  
Scale: 1:1000  
Date: MARCH 2015  
Drawn: CAN  
Checked: DJW  
Rev: 00  
Drawing Ref: PD-270K

© Crown Copyright. All rights reserved. Croydon Council. Licence No: 1000192572010

E1 Sub Stg

1 to 16  
21

Works

Works

2

41

42

1

21

2

12

22

11

21

35

34

38

40

2

480

36

42

46

67

53

58

59

70

77

11


17

24

32

54

82

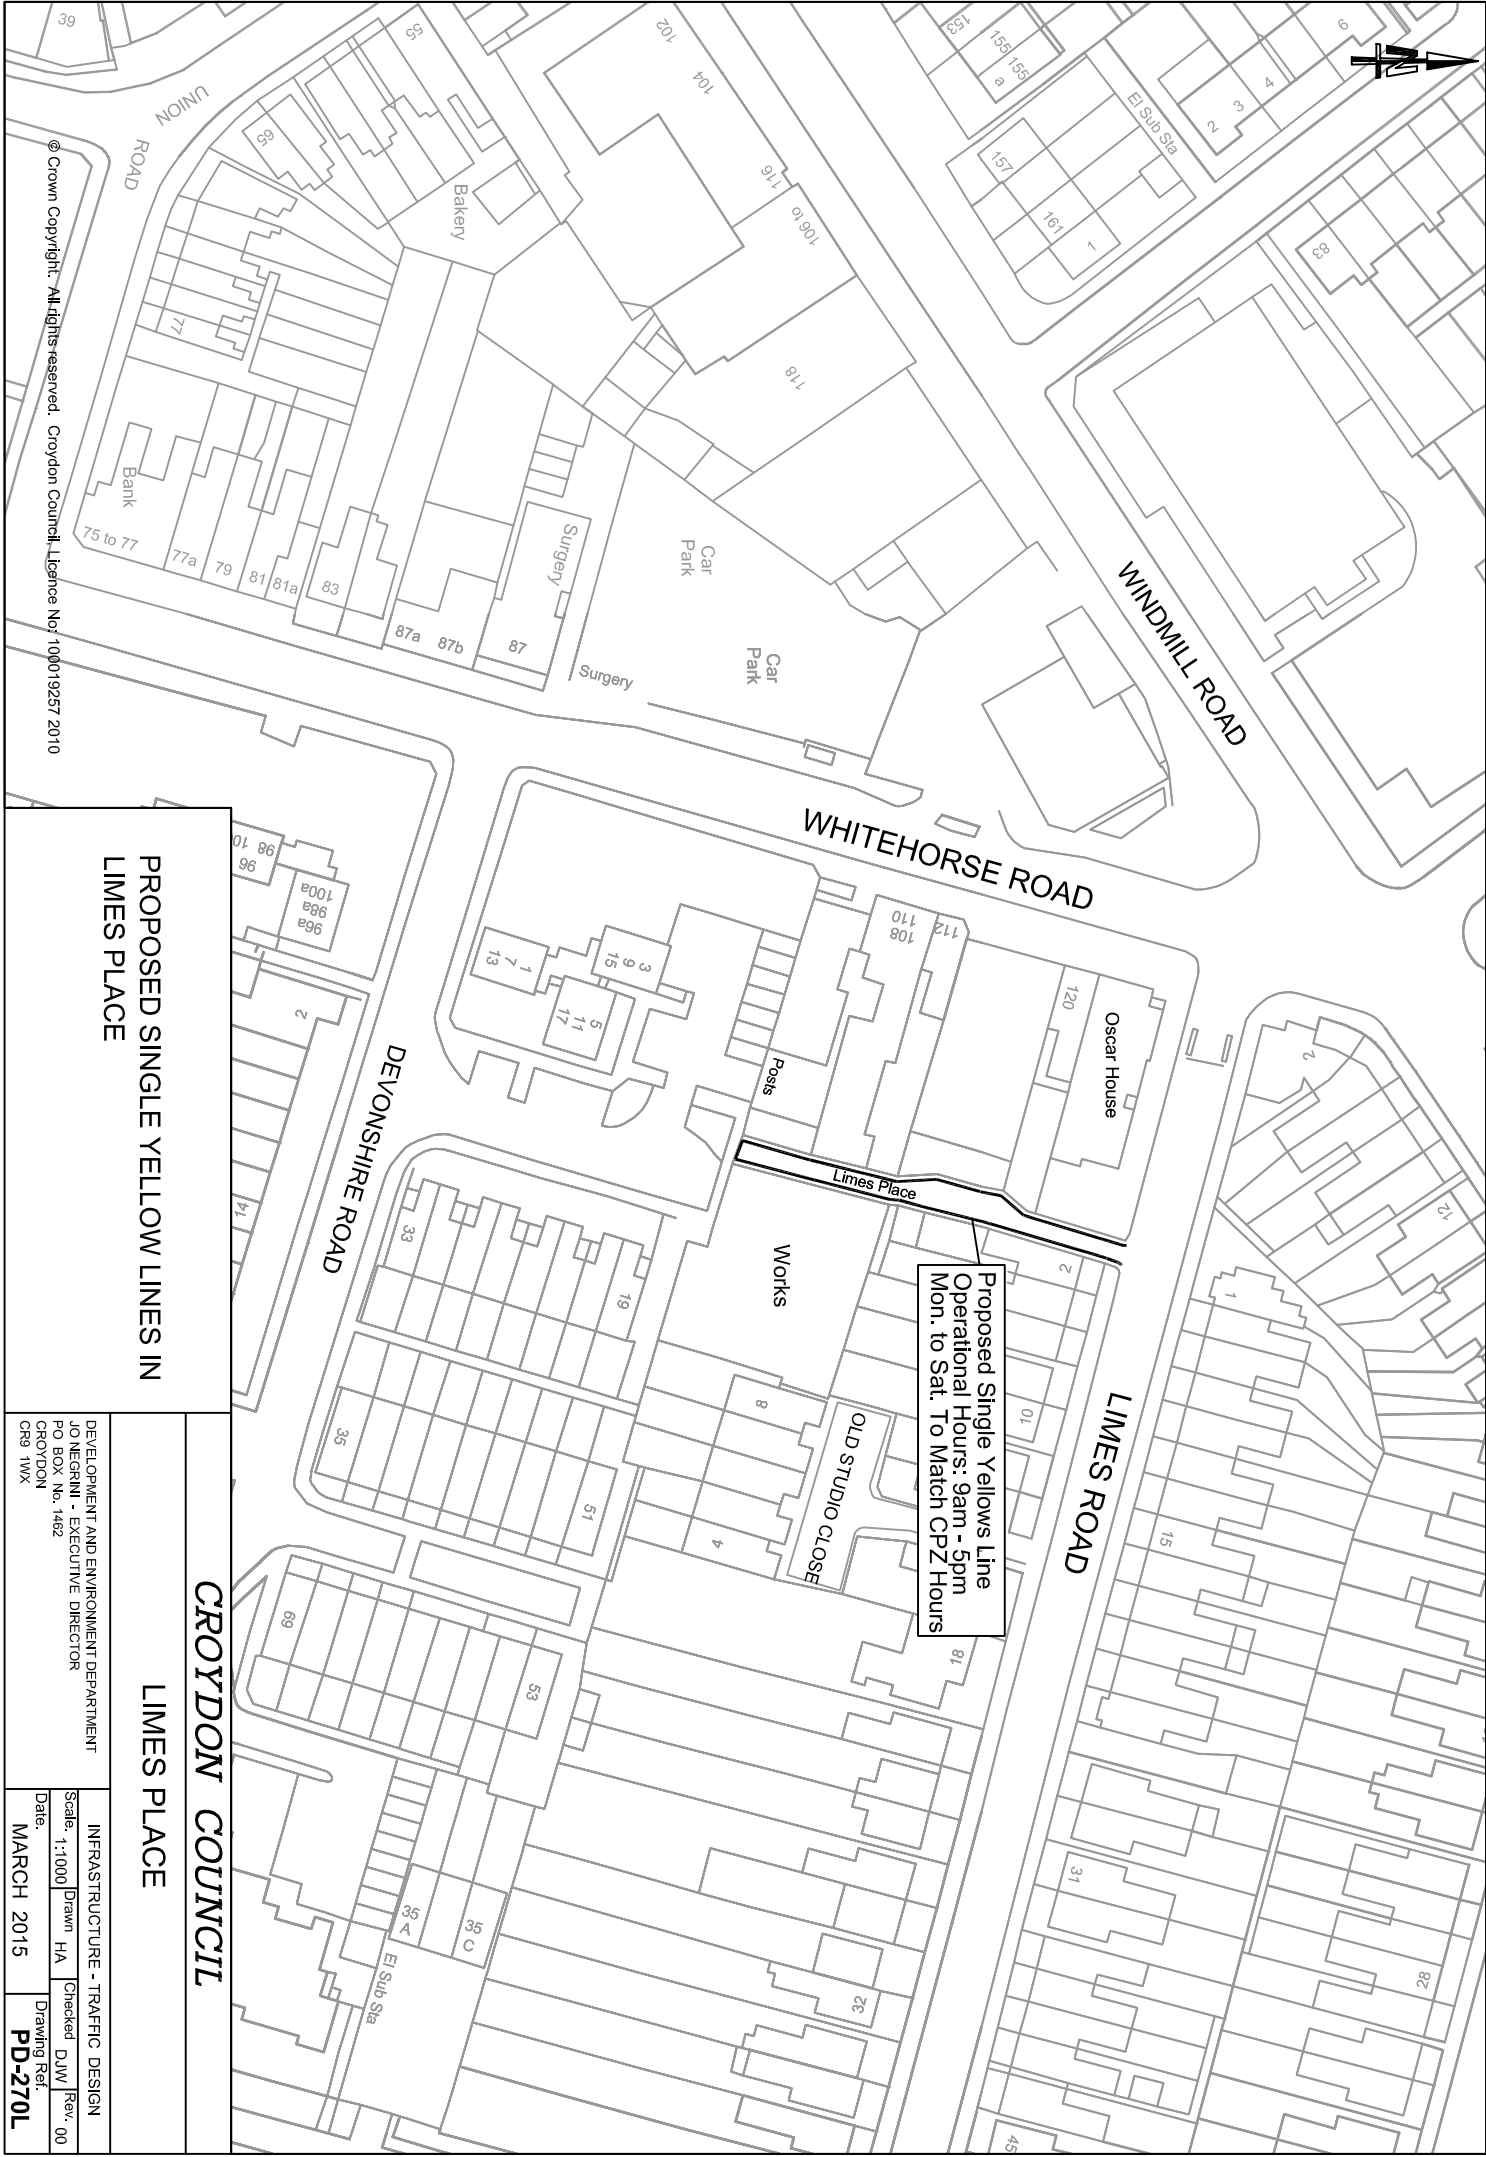

**PROPOSED SINGLE YELLOW LINES IN LIMES PLACE**

Proposed Single Yellows Line  
Operational Hours: 9am - 5pm  
Mon. to Sat. To Match CPZ Hours

**CROYDON COUNCIL**

**LIMES PLACE**


DEVELOPMENT AND ENVIRONMENT DEPARTMENT		INFRASTRUCTURE - TRAFFIC DESIGN	
JO NEGRINI - EXECUTIVE DIRECTOR		Scale: 1:1000	Drawn: HA
PO BOX No. 1482		Date: MARCH 2015	Checked: DJW
CROYDON			Rev: 00
CR9 1WX			Drawing Ref: PD-270L



Existing Zebra Crossing

Proposed Double Yellow Lines

Programmed For Implementation

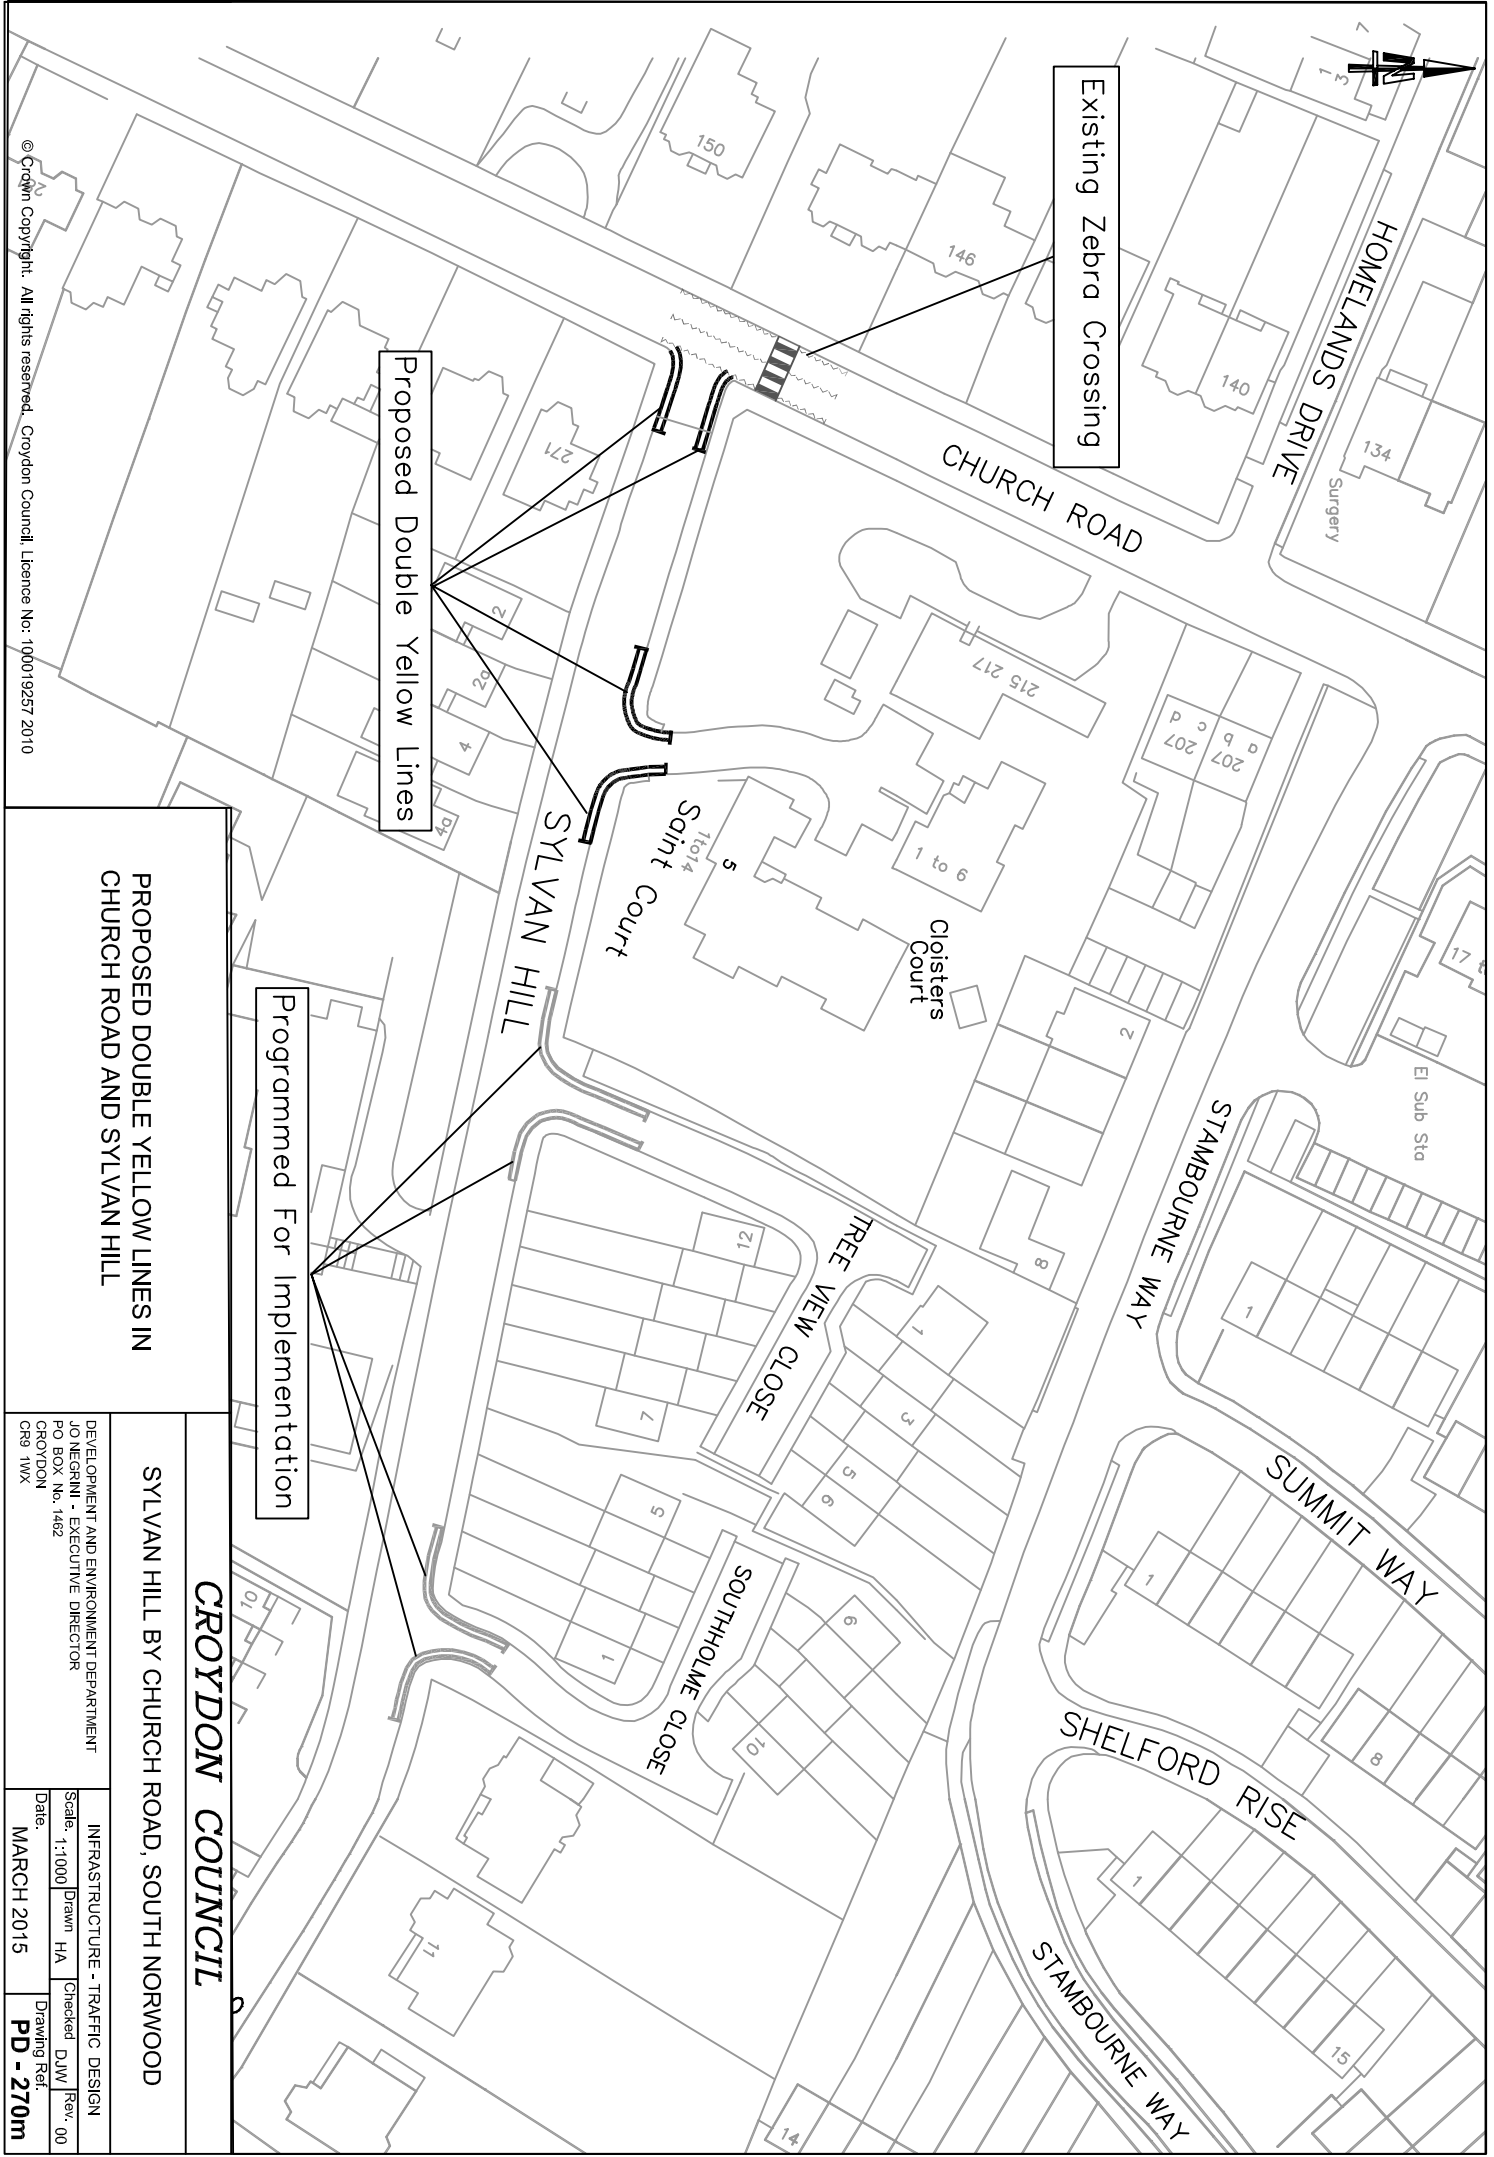


© Crown Copyright. All rights reserved. Croydon Council. Licence No: 100019257 2010

**PROPOSED DOUBLE YELLOW LINES IN  
CHURCH ROAD AND SYLVAN HILL**

<b>CROYDON COUNCIL</b>	
SYLVAN HILL BY CHURCH ROAD, SOUTH NORWOOD	
DEVELOPMENT AND ENVIRONMENT DEPARTMENT	
JO NEGRINI - EXECUTIVE DIRECTOR	
PO BOX No. 1482	
CROYDON	
CR9 1WX	
Scale: 1:1000	Drawn: HA
Date: MARCH 2015	Checked: DJW
	Rev: 00
	Drawing Ref: <b>PD - 270m</b>



**Proposed 25m Extension Of Existing Double Yellow Lines**

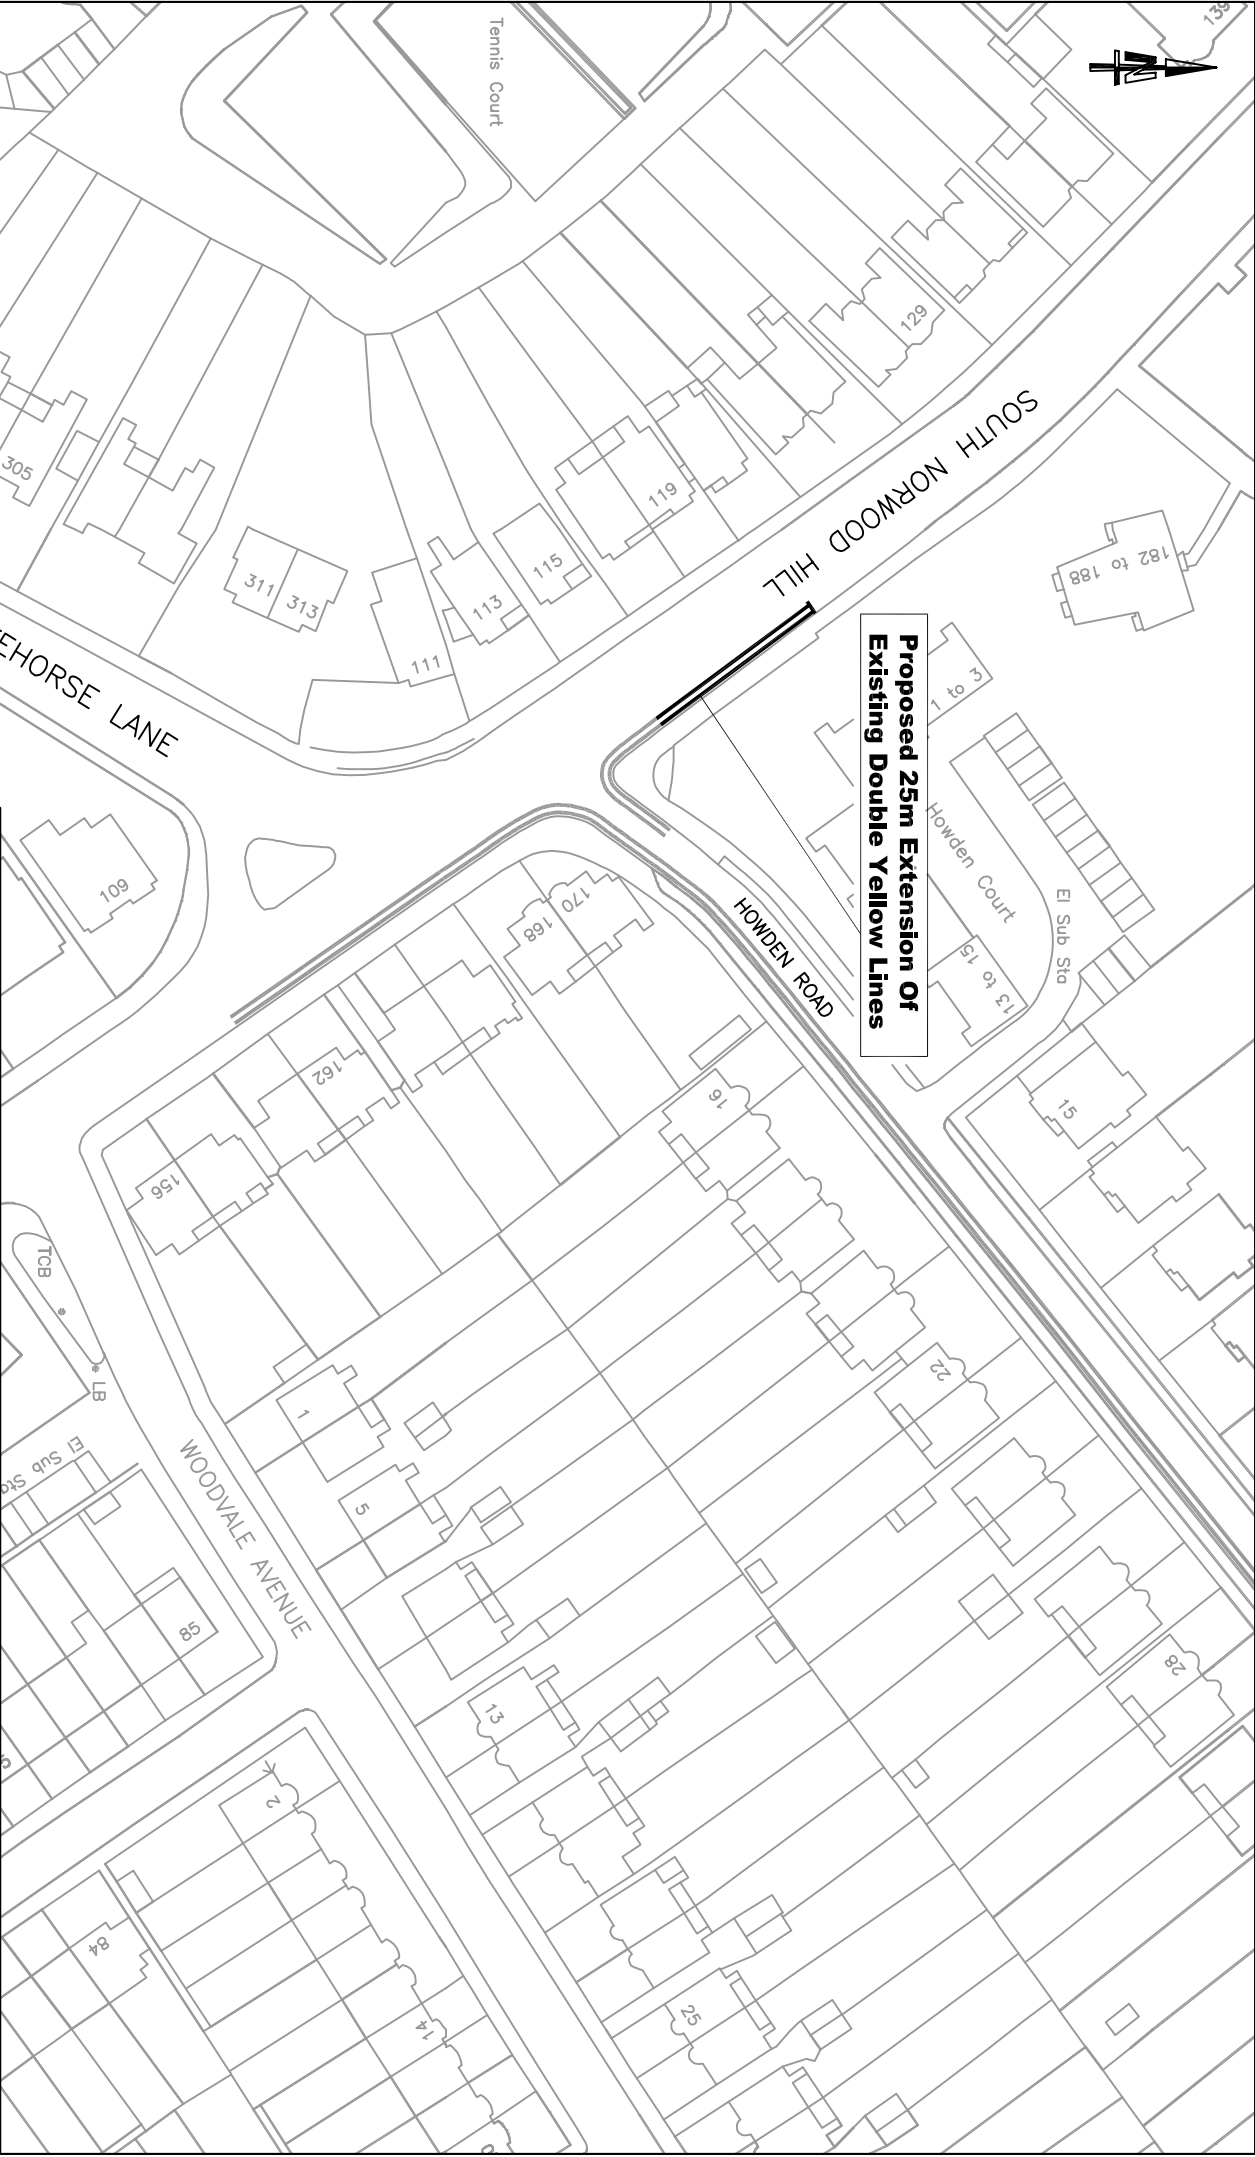


**SOUTH NORWOOD HILL BY HOWDEN ROAD - SOUTH NORWOOD**

**CROYDON COUNCIL**

**PROPOSED EXTENSION OF EXISTING "AT ANY TIME" WAITING RESTRICTIONS**

DEVELOPMENT AND ENVIRONMENT DEPARTMENT		INFRASTRUCTURE - TRAFFIC DESIGN	
JO NEGRINI - EXECUTIVE DIRECTOR		Scale: 1:1000	Drawn: CAN
PO BOX No. 1482		Date: MARCH 2015	Checked: DJW
CROYDON		CR9 1WX	Rev: 00
			Drawing Ref: <b>PD-270n</b>

1to10 Lyndhurst @ Glahn Copyright. All rights reserved. Croydon Council Licence No: 1000192672010

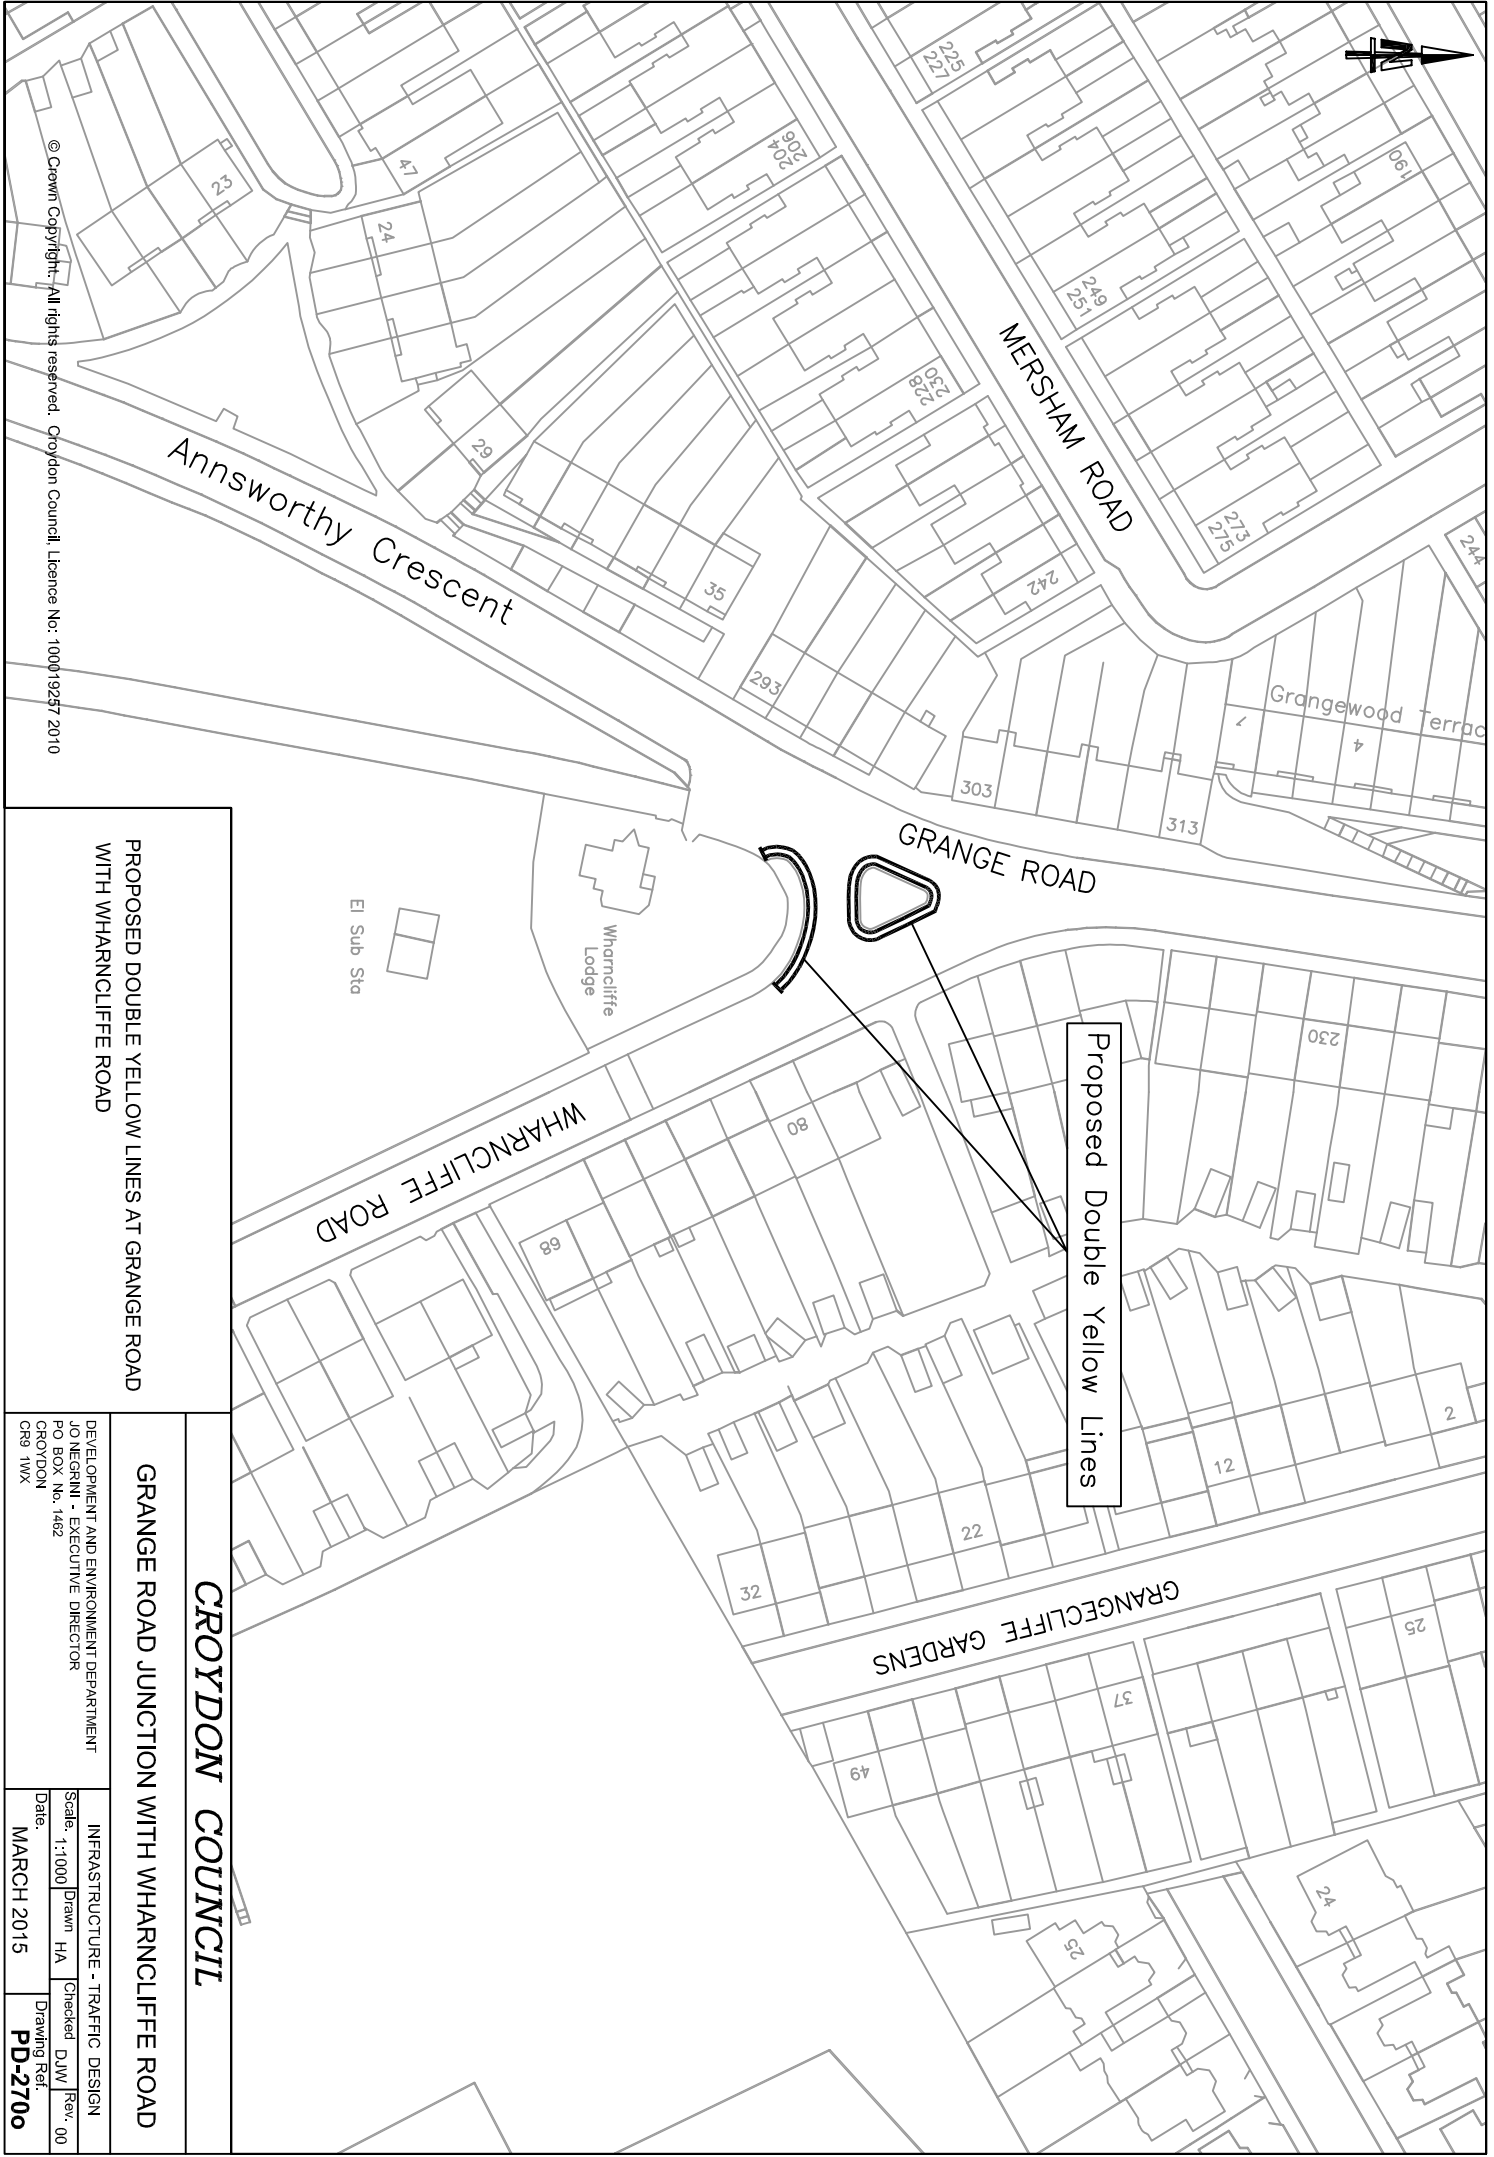

PROPOSED DOUBLE YELLOW LINES AT GRANGE ROAD WITH WHARNCLIFFE ROAD

Proposed Double Yellow Lines

# CROYDON COUNCIL

GRANGE ROAD JUNCTION WITH WHARNCLIFFE ROAD


DEVELOPMENT AND ENVIRONMENT DEPARTMENT  
JO NEGRINI - EXECUTIVE DIRECTOR  
PO BOX No. 1482  
CROYDON  
CR9 1WX

INFRASTRUCTURE - TRAFFIC DESIGN  
Scale: 1:1000  
Date: MARCH 2015  
Drawn: HA  
Checked: DJW  
Rev: 00  
Drawing Ref: PD-2700



Proposed Double Yellow Lines

Existing Double Yellow Lines

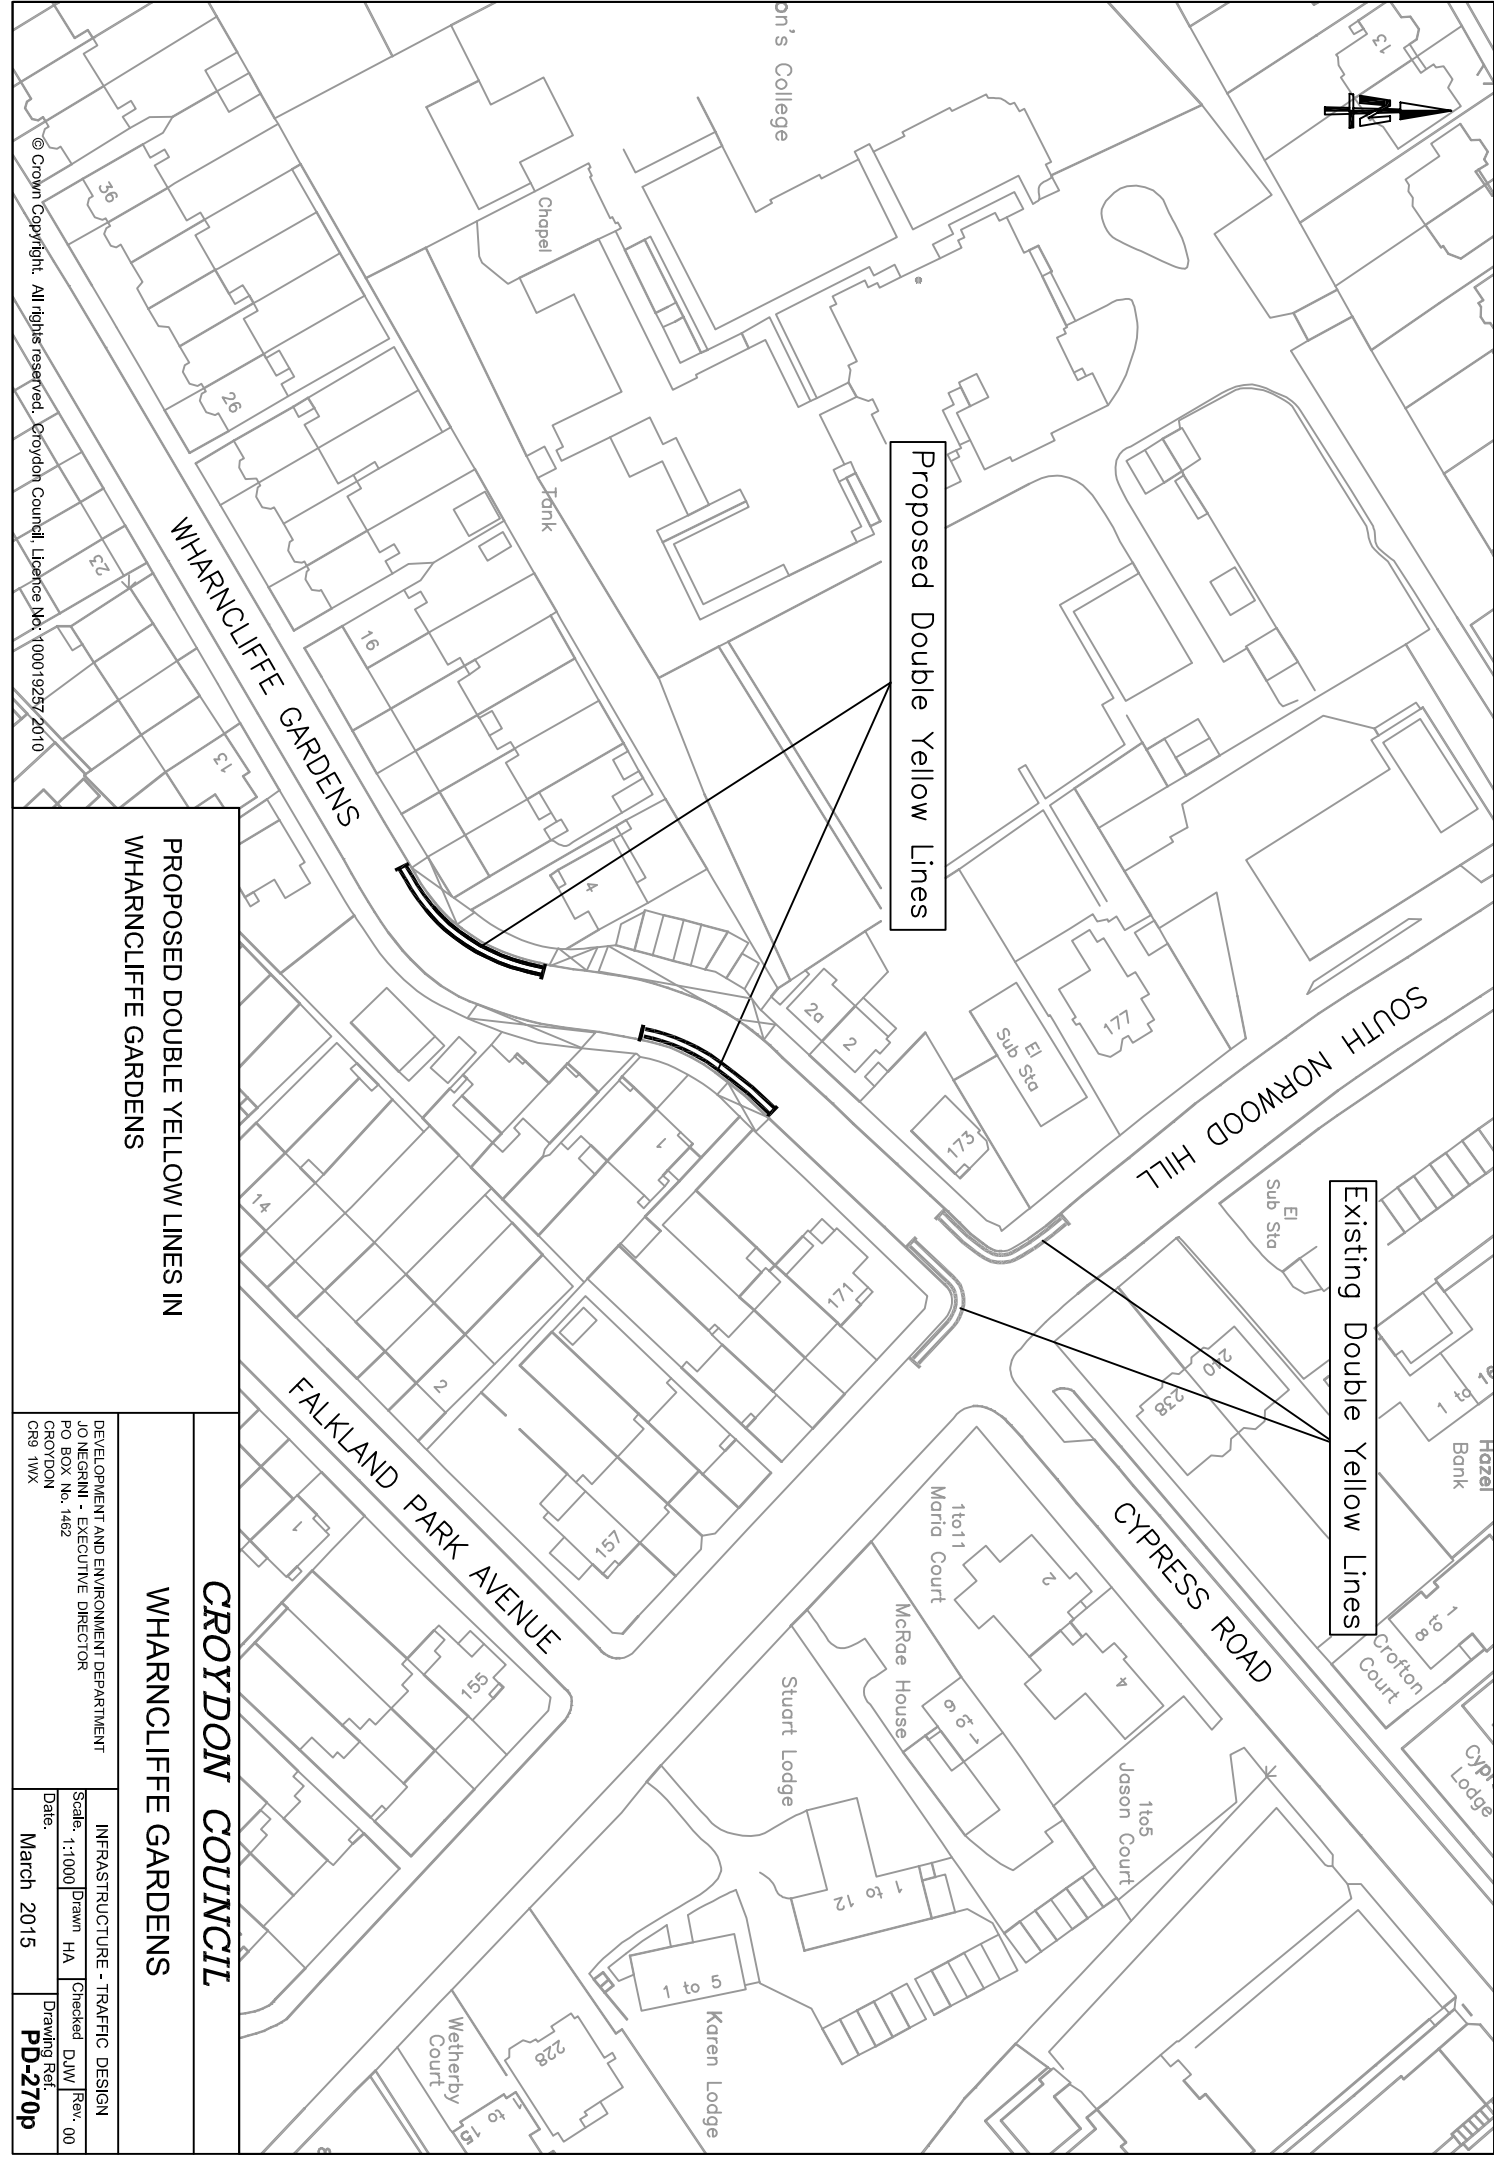

PROPOSED DOUBLE YELLOW LINES IN WHARNCLIFFE GARDENS

**CROYDON COUNCIL**  
WHARNCLIFFE GARDENS

© Crown Copyright. All rights reserved. Crofton Council. Licence No. 100019257/2010

DEVELOPMENT AND ENVIRONMENT DEPARTMENT		INFRASTRUCTURE - TRAFFIC DESIGN	
JO NEGRINI - EXECUTIVE DIRECTOR		Checked DJW	
PO BOX No. 1482		Rev. 00	
CROYDON		Date	
CR9 1WX		March 2015	
		Drawing Ref. <b>PD-270p</b>	





BEULAH HILL

LB

© Crown Copyright. All rights reserved. Croydon Council. Licence No: 100019257 2010

HAVISHAM PLACE

BIGGIN HILL

The Pines

DICKENS WOOD CLOSE

HAVISHAM PLACE

PROPOSED DOUBLE YELLOW LINES

EXISTING PEDESTRIAN REFUGE

PROPOSED EXTENSION OF EXISTING DOUBLE YELLOW LINES

WHITE LODGE


Allotment Gardens

BIGGIN HILL, UPPER NORWOOD  
(SECTION FROM BEULAH HILL TO BEND)

**CROYDON COUNCIL**

**PROPOSED EXTENSION OF EXISTING "AT ANY TIME"  
WAITING RESTRICTIONS**

DEVELOPMENT AND ENVIRONMENT DEPARTMENT		INFRASTRUCTURE - TRAFFIC DESIGN	
JO NEGRINI - EXECUTIVE DIRECTOR		Scale: 1:1000	
PO BOX No. 1482		Drawn: CAN	Checked: DJW
CROYDON		Date: MARCH 2015	Rev: 00
CR9 1WX		Drawing Ref:	<b>PD-270q</b>

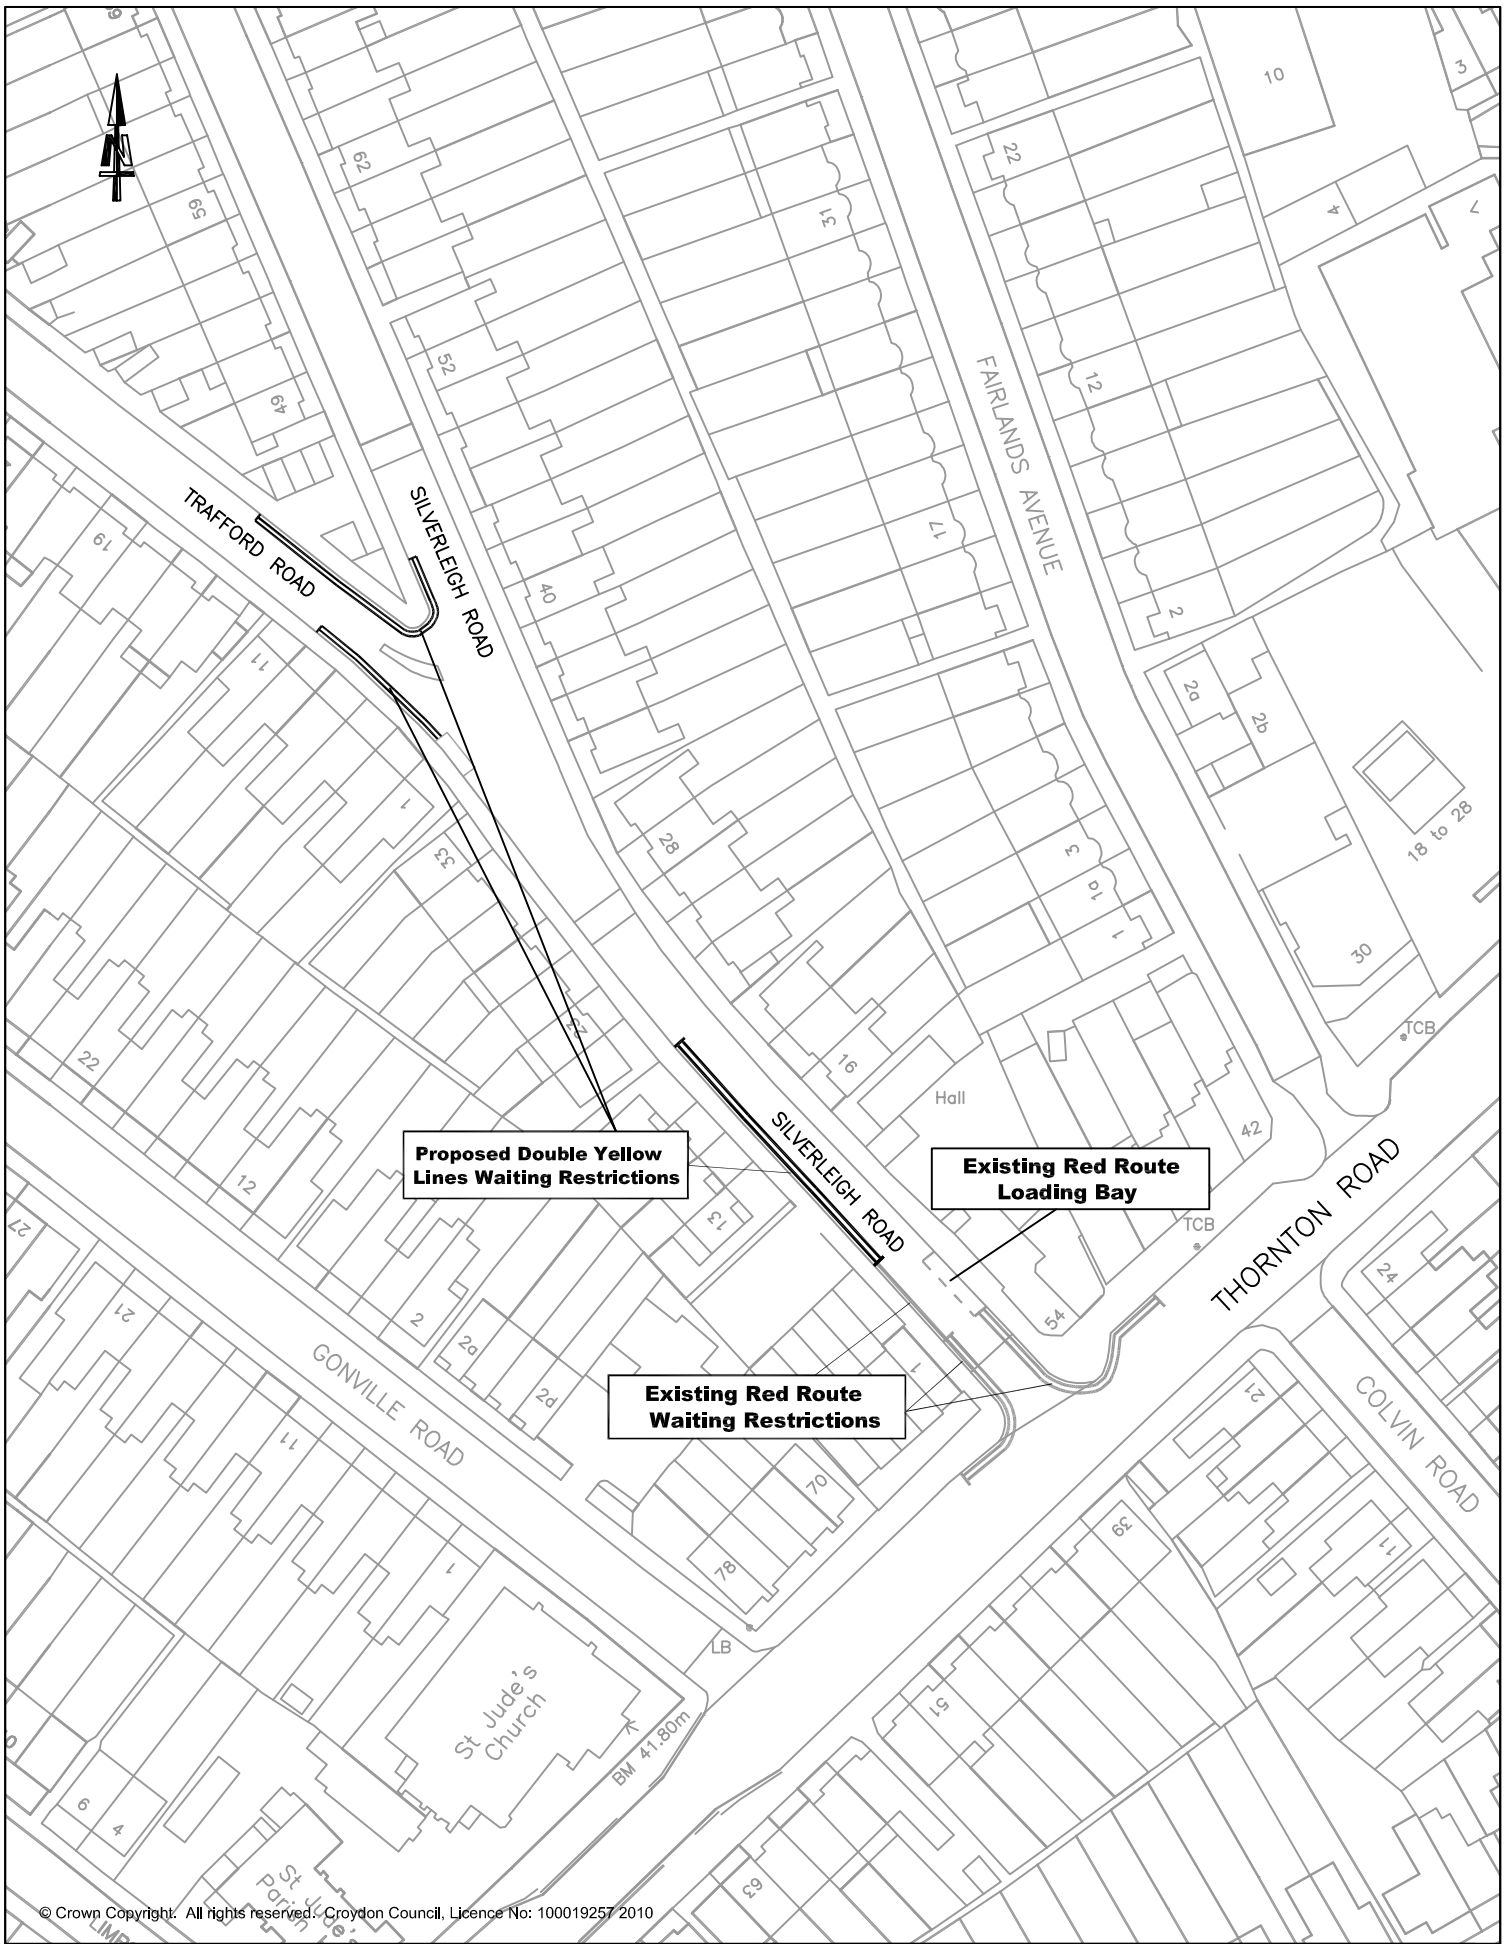

© Crown Copyright. All rights reserved. Croydon Council, Licence No: 100019257 2010


**TRAFFORD ROAD BY SILVERLEIGH ROAD -  
THORNTON HEATH**

**CROYDON COUNCIL**

**PROPOSED "AT ANY TIME" WAITING RESTRICTIONS**

DEVELOPMENT AND ENVIRONMENT DEPARTMENT  
 JO NEGRINI - EXECUTIVE DIRECTOR  
 PO BOX No. 1462  
 CROYDON  
 CR9 1WX

INFRASTRUCTURE - TRAFFIC DESIGN  
 Scale: 1:1000 Drawn HA Checked DJW Rev. 00  
 Date: MARCH 2015 Drawing Ref. **PD - 270r**

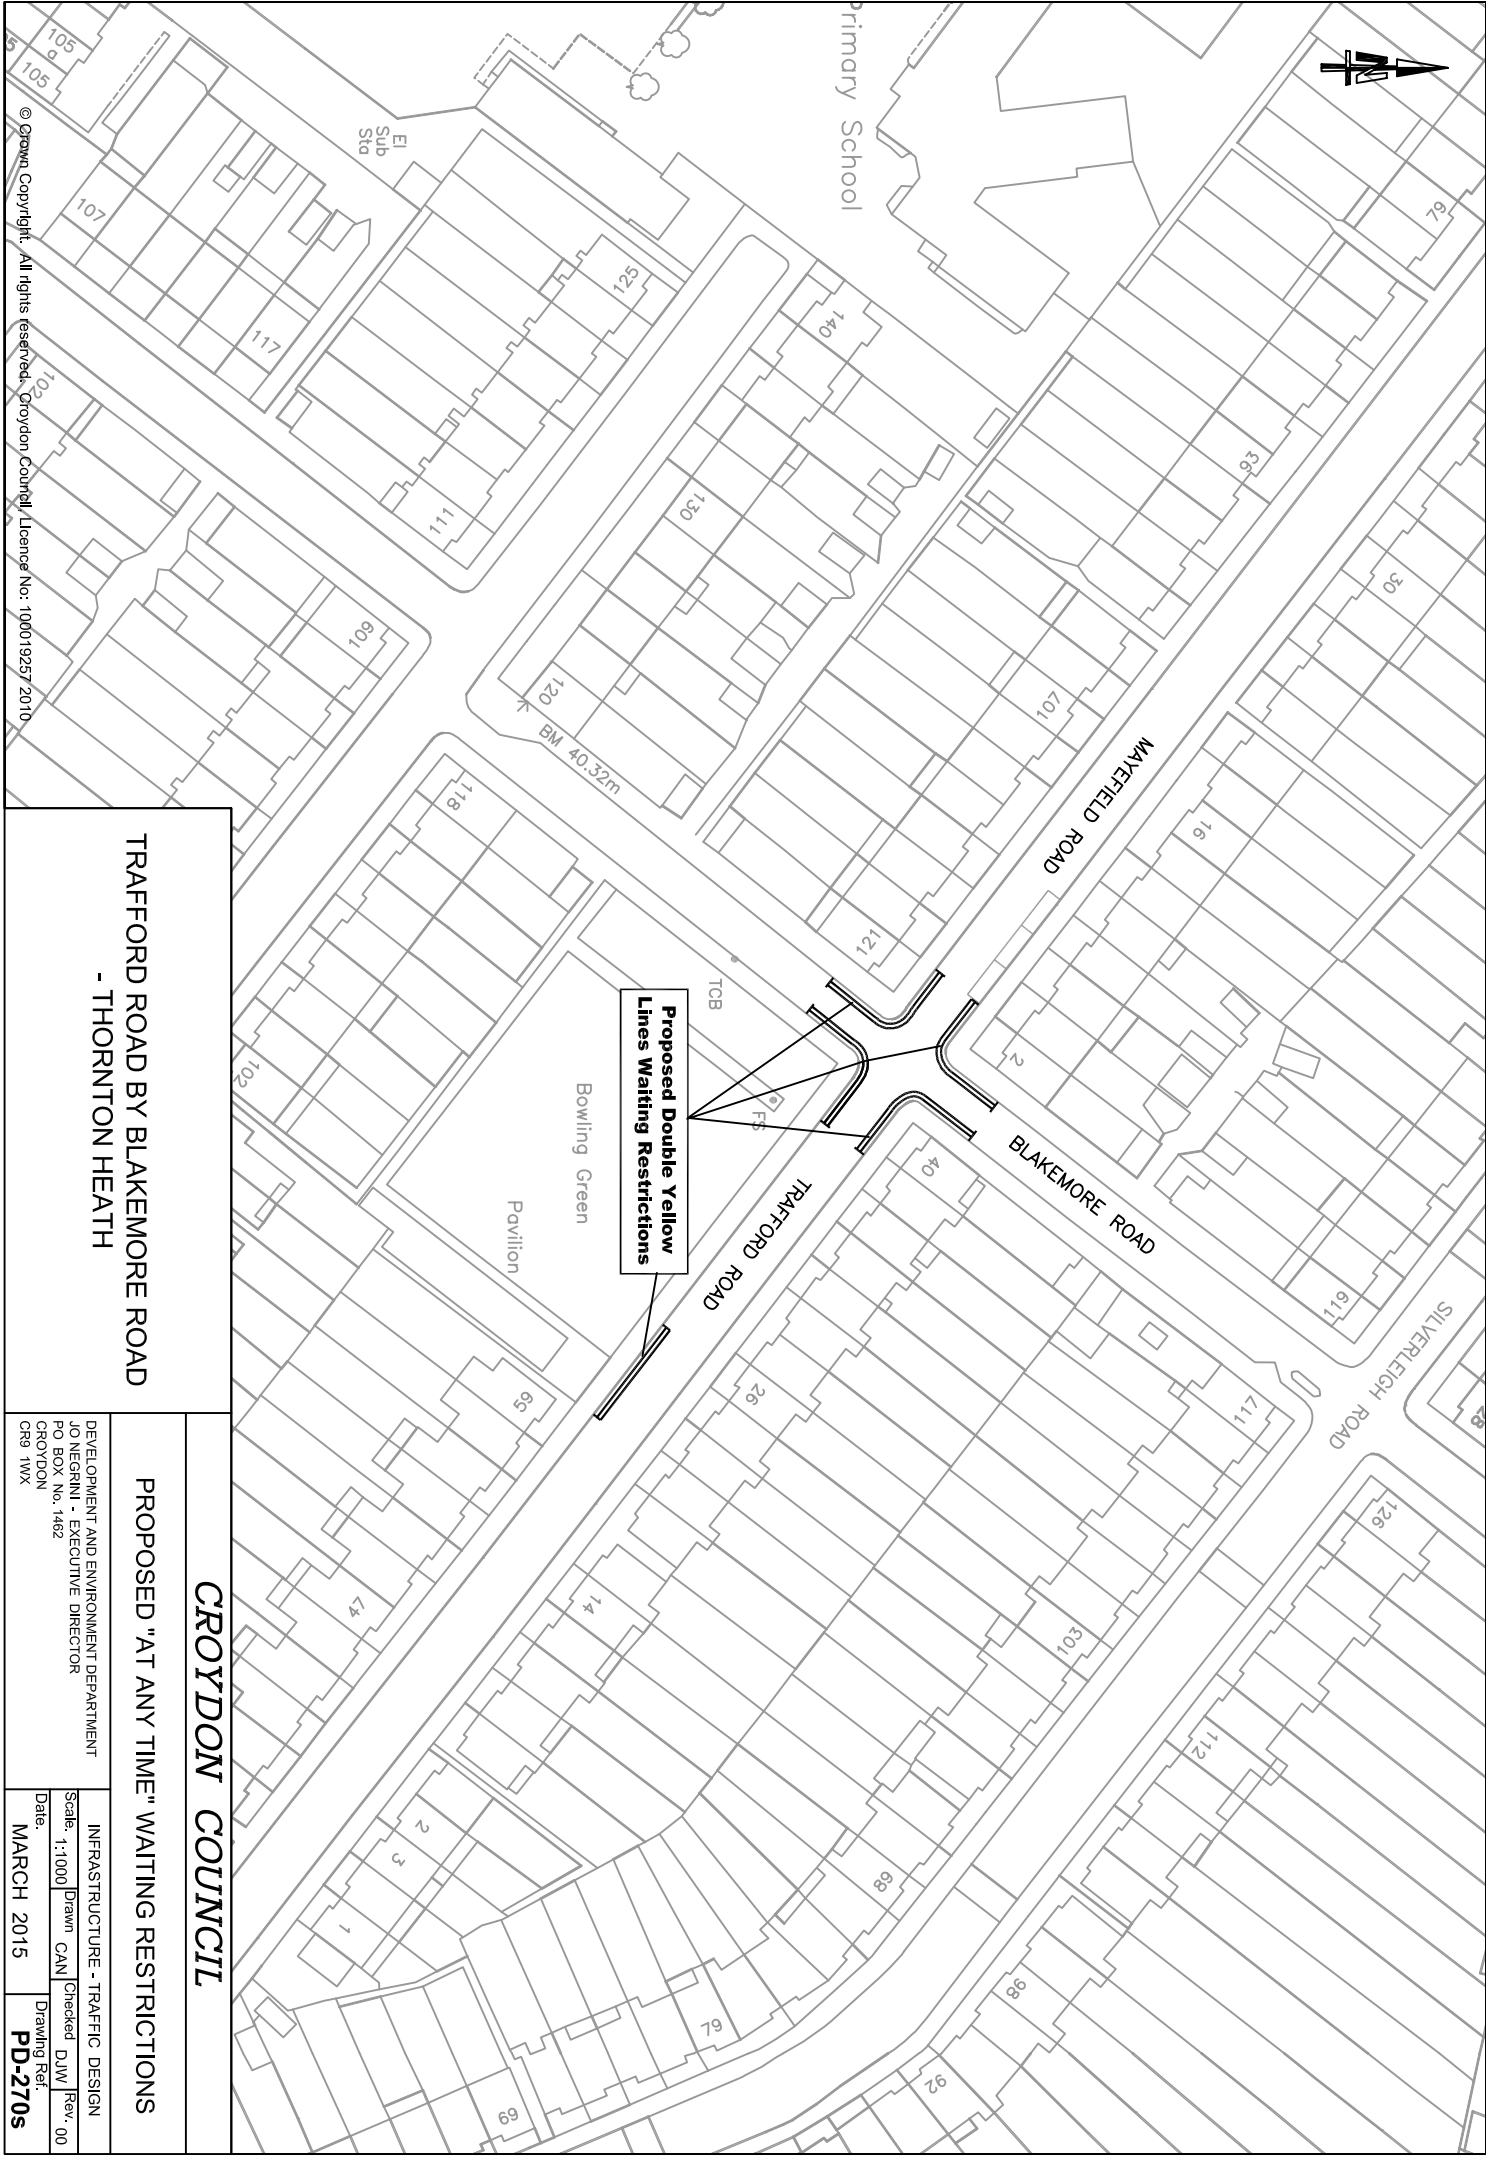

Primary School

El Sub Sta

Proposed Double Yellow Lines Waiting Restrictions

Bowling Green

Pavilion

© Crown Copyright. All rights reserved. Ordnance Survey Licence No: 100019257 2010

# TRAFFORD ROAD BY BLAKEMORE ROAD - THORNTON HEATH

## CROYDON COUNCIL

### PROPOSED "AT ANY TIME" WAITING RESTRICTIONS

DEVELOPMENT AND ENVIRONMENT DEPARTMENT		INFRASTRUCTURE - TRAFFIC DESIGN	
JO NEGRINI - EXECUTIVE DIRECTOR		Scale: 1:1000	Drawn: CAN
PO BOX No. 1482		Date: MARCH 2015	Checked: DJW
CROYDON		CR9 1WX	Rev: 00
			Drawing Ref: <b>PD-270S</b>