



**PROPOSED PARKING AREAS IN
TAMWORTH RD HOUSING ESTATE**

CROYDON COUNCIL

TAMWORTH ROAD

DEVELOPMENT AND ENVIRONMENT DEPARTMENT -
JO NEGRINI - EXECUTIVE DIRECTOR
PO BOX No. 1462
CROYDON
CR9 1WX

INFRASTRUCTURE - TRAFFIC DESIGN
Scale: 1:1000 | Drawn: HA | Checked: DJW | Rev: 00
Date: SEPTEMBER 2014 | Drawing Ref: **PD - 250**



WOODCOTE GROVE ROAD

Smitham Centre

PROPOSED TEMPORARY CAR PARK

EXISTING CALAT CAR PARK

MALCOLM ROAD

CHIPSTEAD VALLEY ROAD

BRIGHTON ROAD

Hall

1

13

23

33

© Crown Copyright. All rights reserved. Croydon Council. Licence No: 100019257 2010

LOCATIONS OF CAR PARKS


CROYDON COUNCIL

MALCOLM ROAD

DEVELOPMENT AND ENVIRONMENT DEPARTMENT -
JO NEGRINI - EXECUTIVE DIRECTOR
PO BOX No. 1482
CROYDON
CR9 1WX

INFRASTRUCTURE - TRAFFIC DESIGN
Scale: 1:1000
Date: FEBRUARY 2015
Drawn: HA
Checked: DJW
Rev: 00
Drawing Ref: PD - 263c



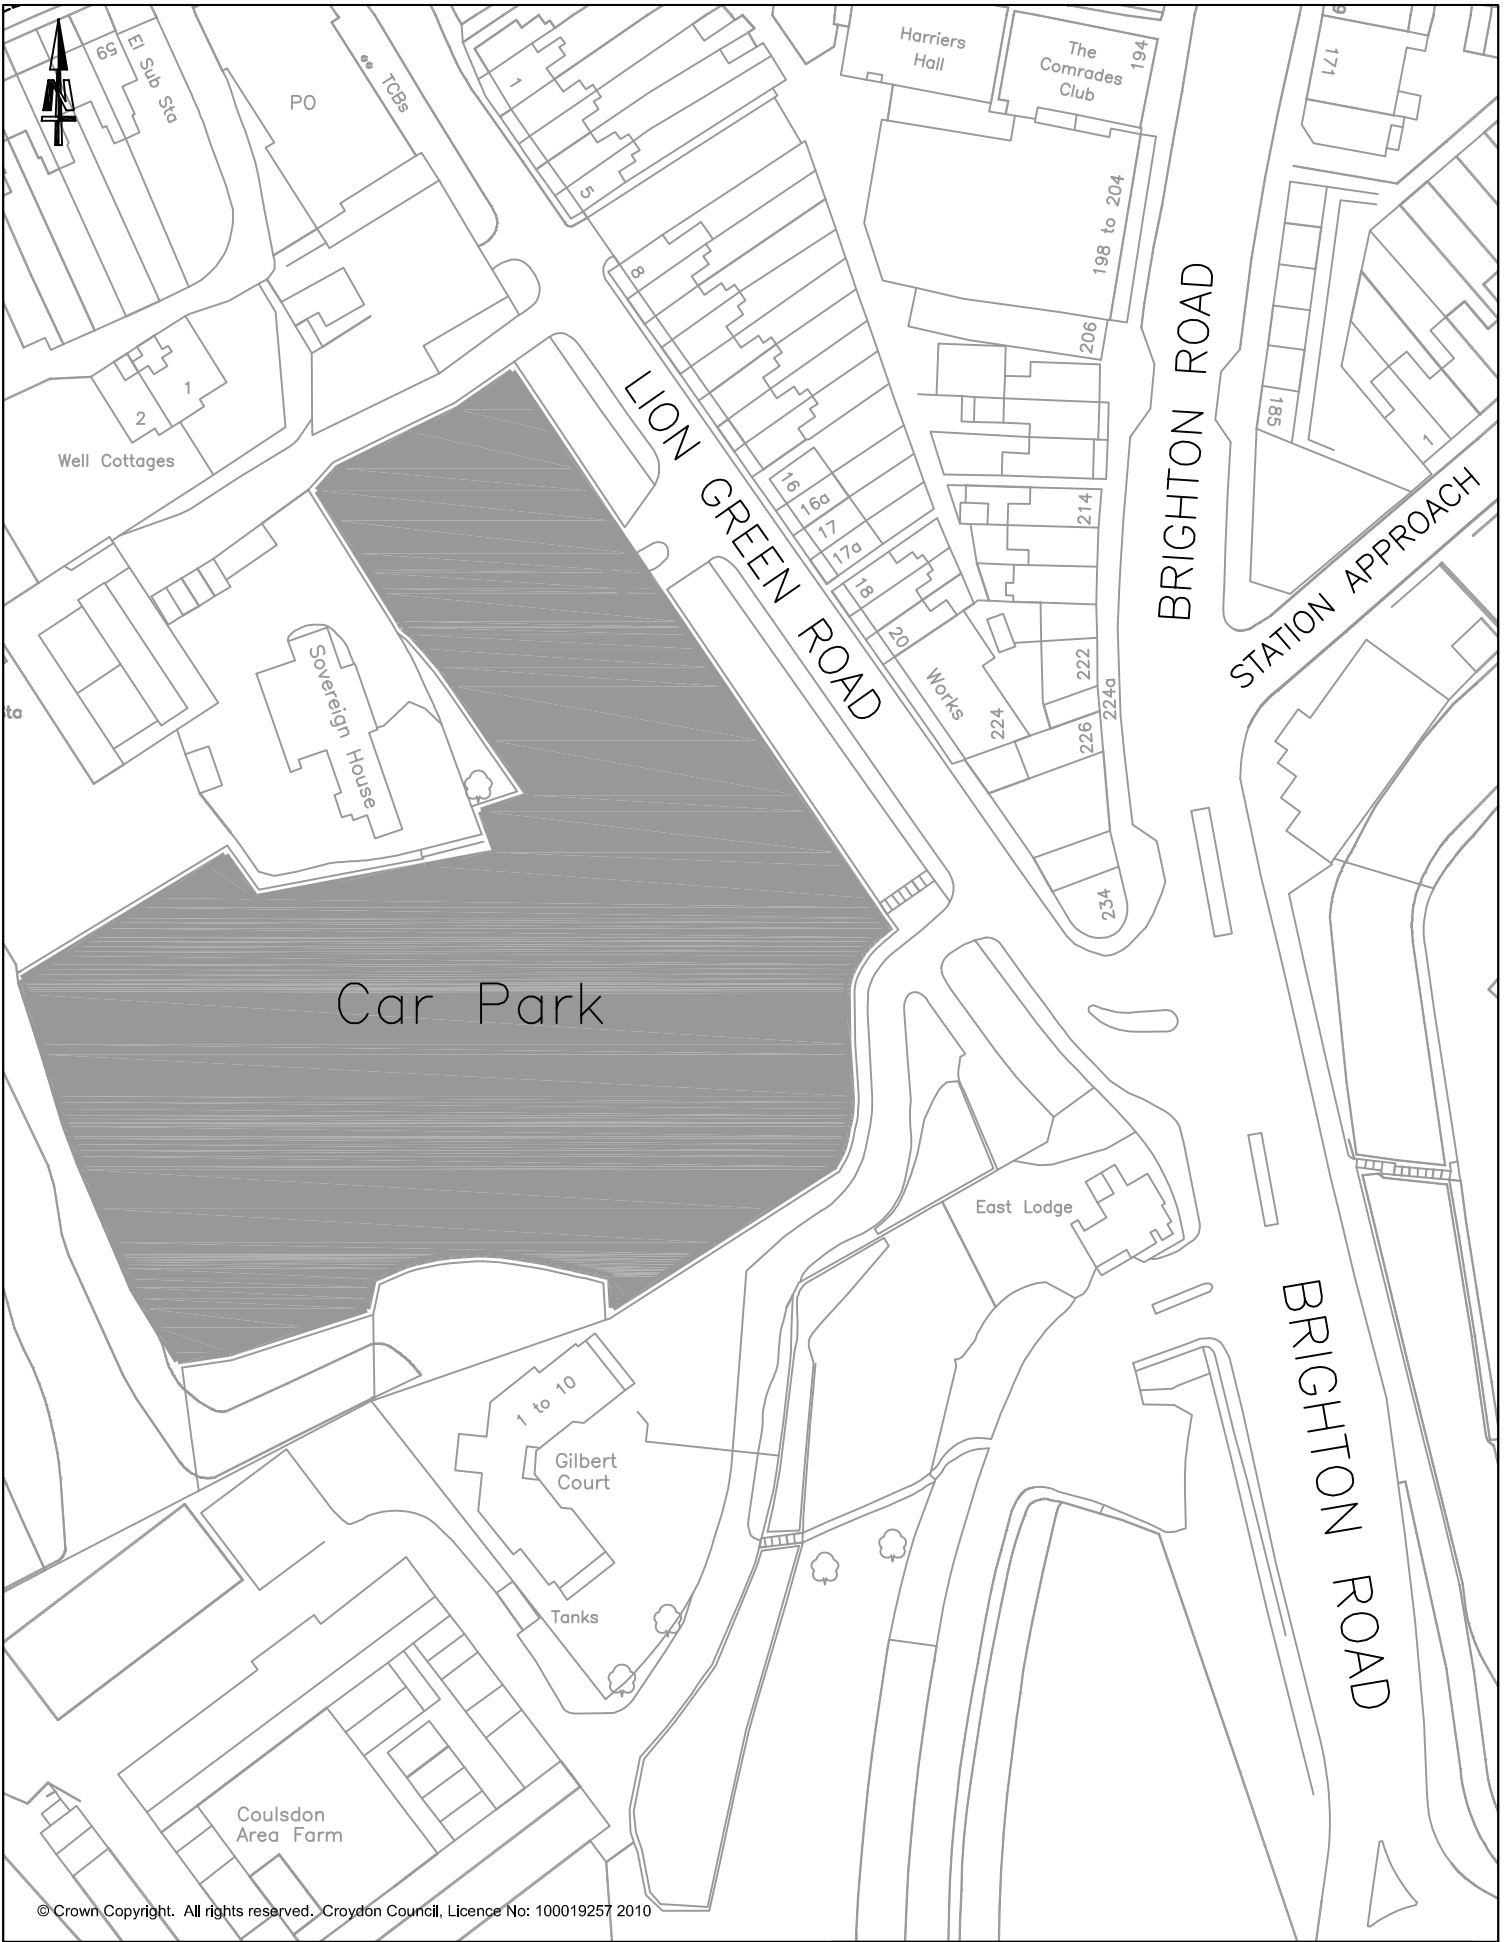

© Crown Copyright. All rights reserved. Croydon Council, Licence No: 100019257 2010

LION GREEN ROAD CAR PARK

CROYDON COUNCIL

LION GREEN ROAD, COULSDON

PLACE DEPARTMENT
 JO NEGRINI - EXECUTIVE DIRECTOR
 PO BOX No. 1462
 CROYDON
 CR9 1WX

INFRASTRUCTURE - TRAFFIC DESIGN

Scale: 1:1000 Drawn HA Checked DJW Rev. 00

Date: JUNE 2015 Drawing Ref. PD-263d