

Install 26m long 'school keep clear' marking, and signs to dia 642.2A on new posts



scheme name
**RYLANDS_PRIMARY_SCHOOL
 OAKLEY_ROAD,_SOUTH_NORWOOD**

drawing title
**SCHOOL_KEEP_CLEAR_MARKING_AND
 SIGNAGE**

**CROYDON
 COUNCIL**
www.croydon.gov.uk
 Place_Department
 Streets_Division
 Director Steve
 Steve_Iles


scale
1:1000

drawn by
C.A.W

PLACE_DEPARTMENT
 HIGHWAY_IMPROVEMENTS

date
JUNE_2015

drawing no.
OAKLEY/SKC/01

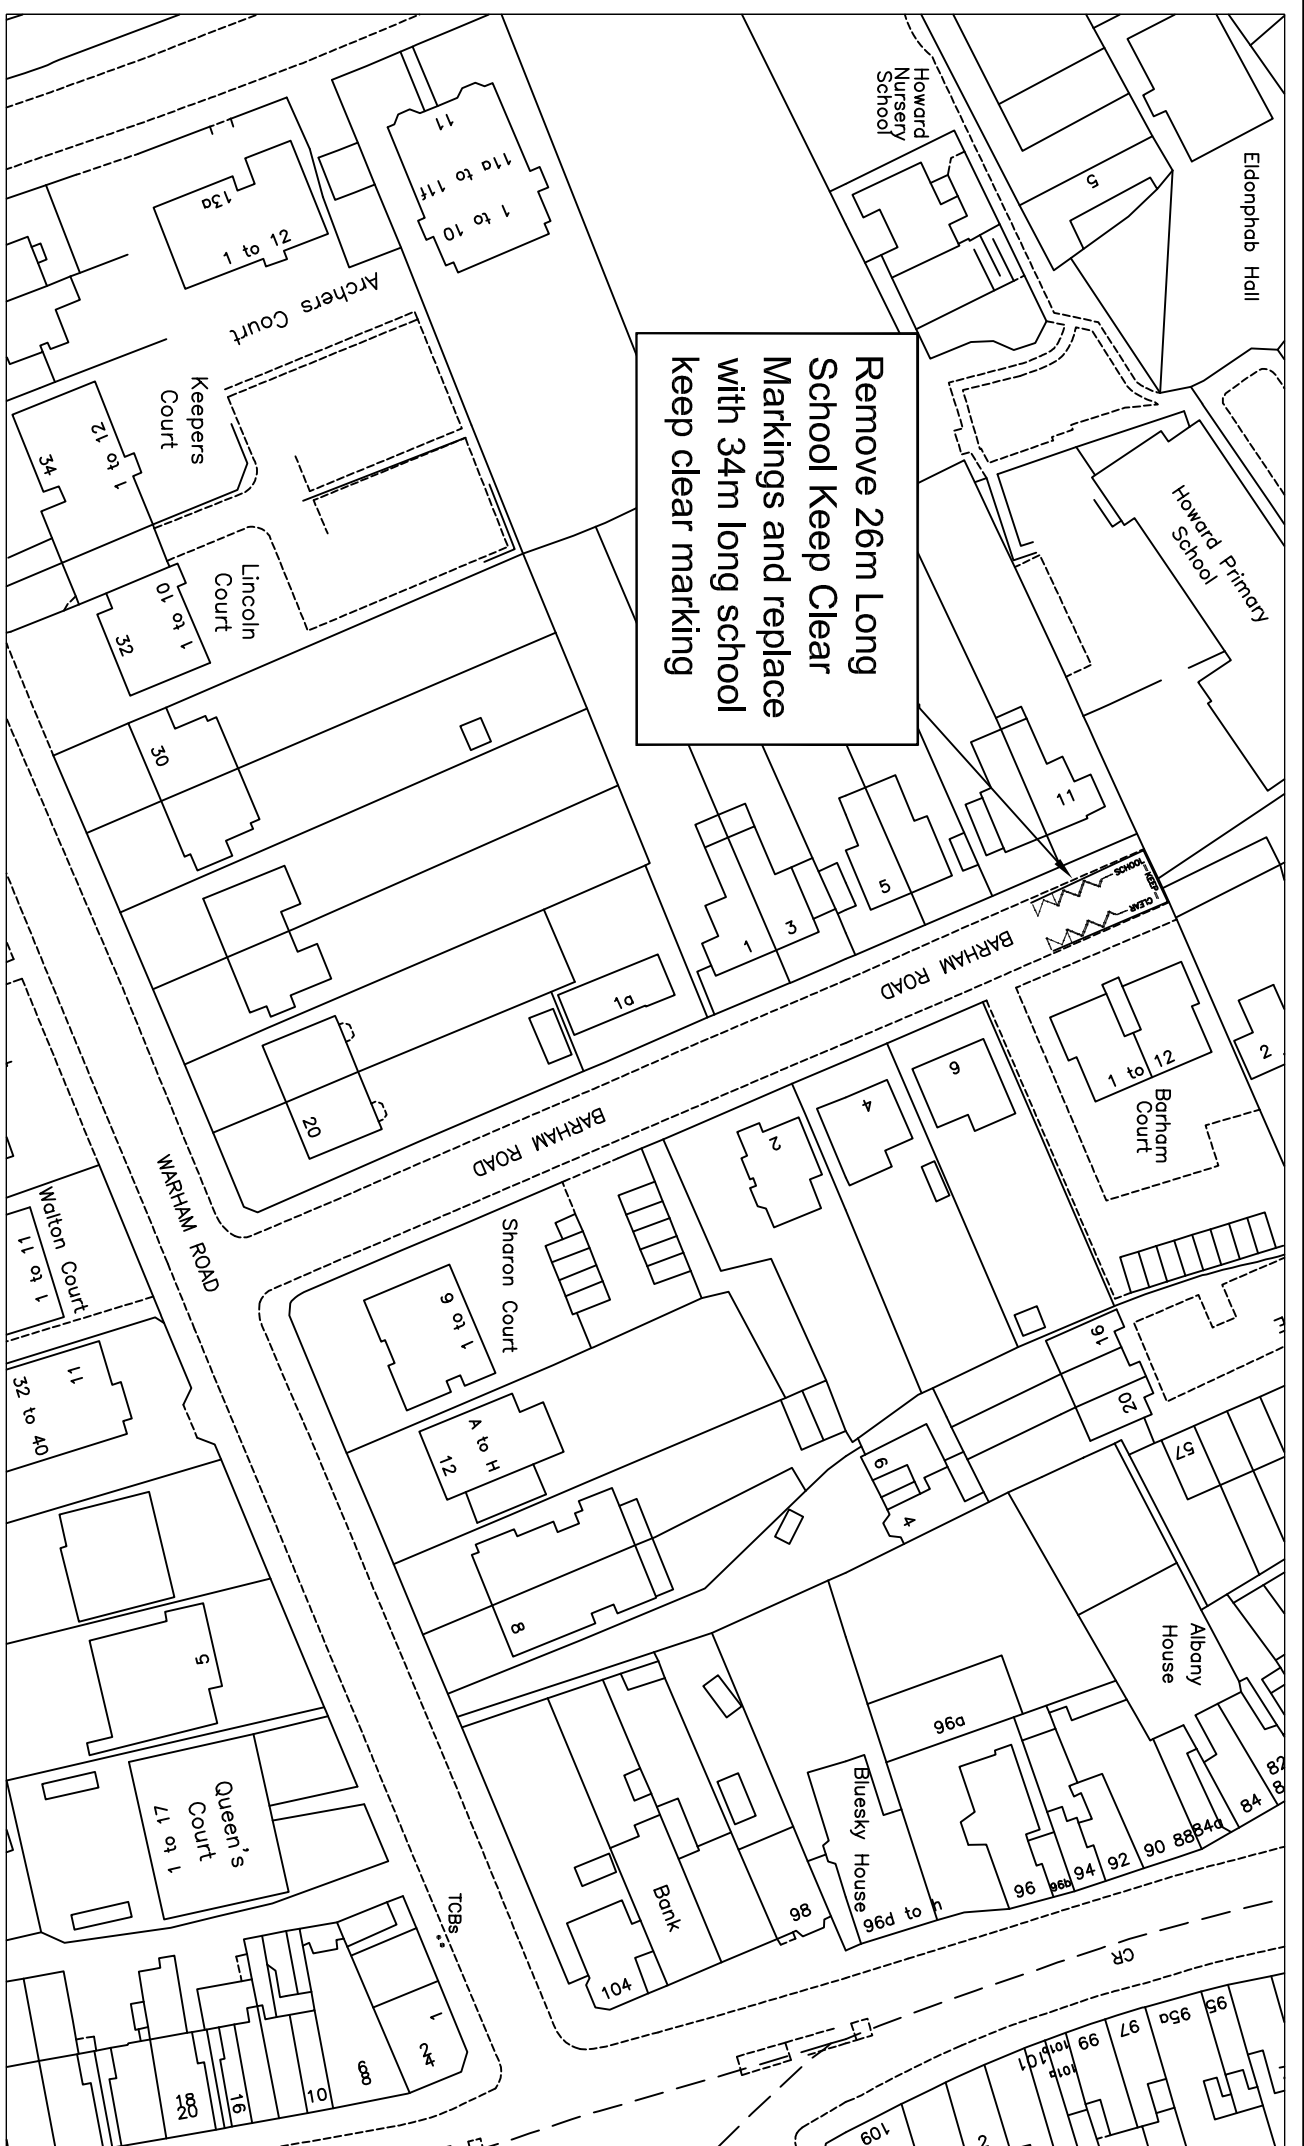

Remove 26m Long School Keep Clear Markings and replace with 34m long school keep clear marking

scheme name

HOWARD_SCHOOL
BARHAM_ROAD

drawing title

REPLACE_26M_SCHOOL_KEEP_CLEAR_MARKING
WITH_34M_LONG_MARKING



Place Department
Streets Division
Director Steve Iles

scale

1:1000

drawn by

C.A.W

date

JUNE_2015

Streets Division

Highway Improvements

drawing no.

BARHAM/SKC