



© Crown Copyright. All rights reserved. Croydon Council, Licence No: 100019257 2010

# CROYDON COUNCIL

## Somerset Gardens


PLACE DEPARTMENT

INFRASTRUCTURE - TRAFFIC DESIGN

PO BOX No. 1462  
CROYDON  
CR9 1WX

Scale: 1:1000 | Drawn: PT | Checked: DJW | Rev: 00

Date: November 2015 | Drawing Ref.

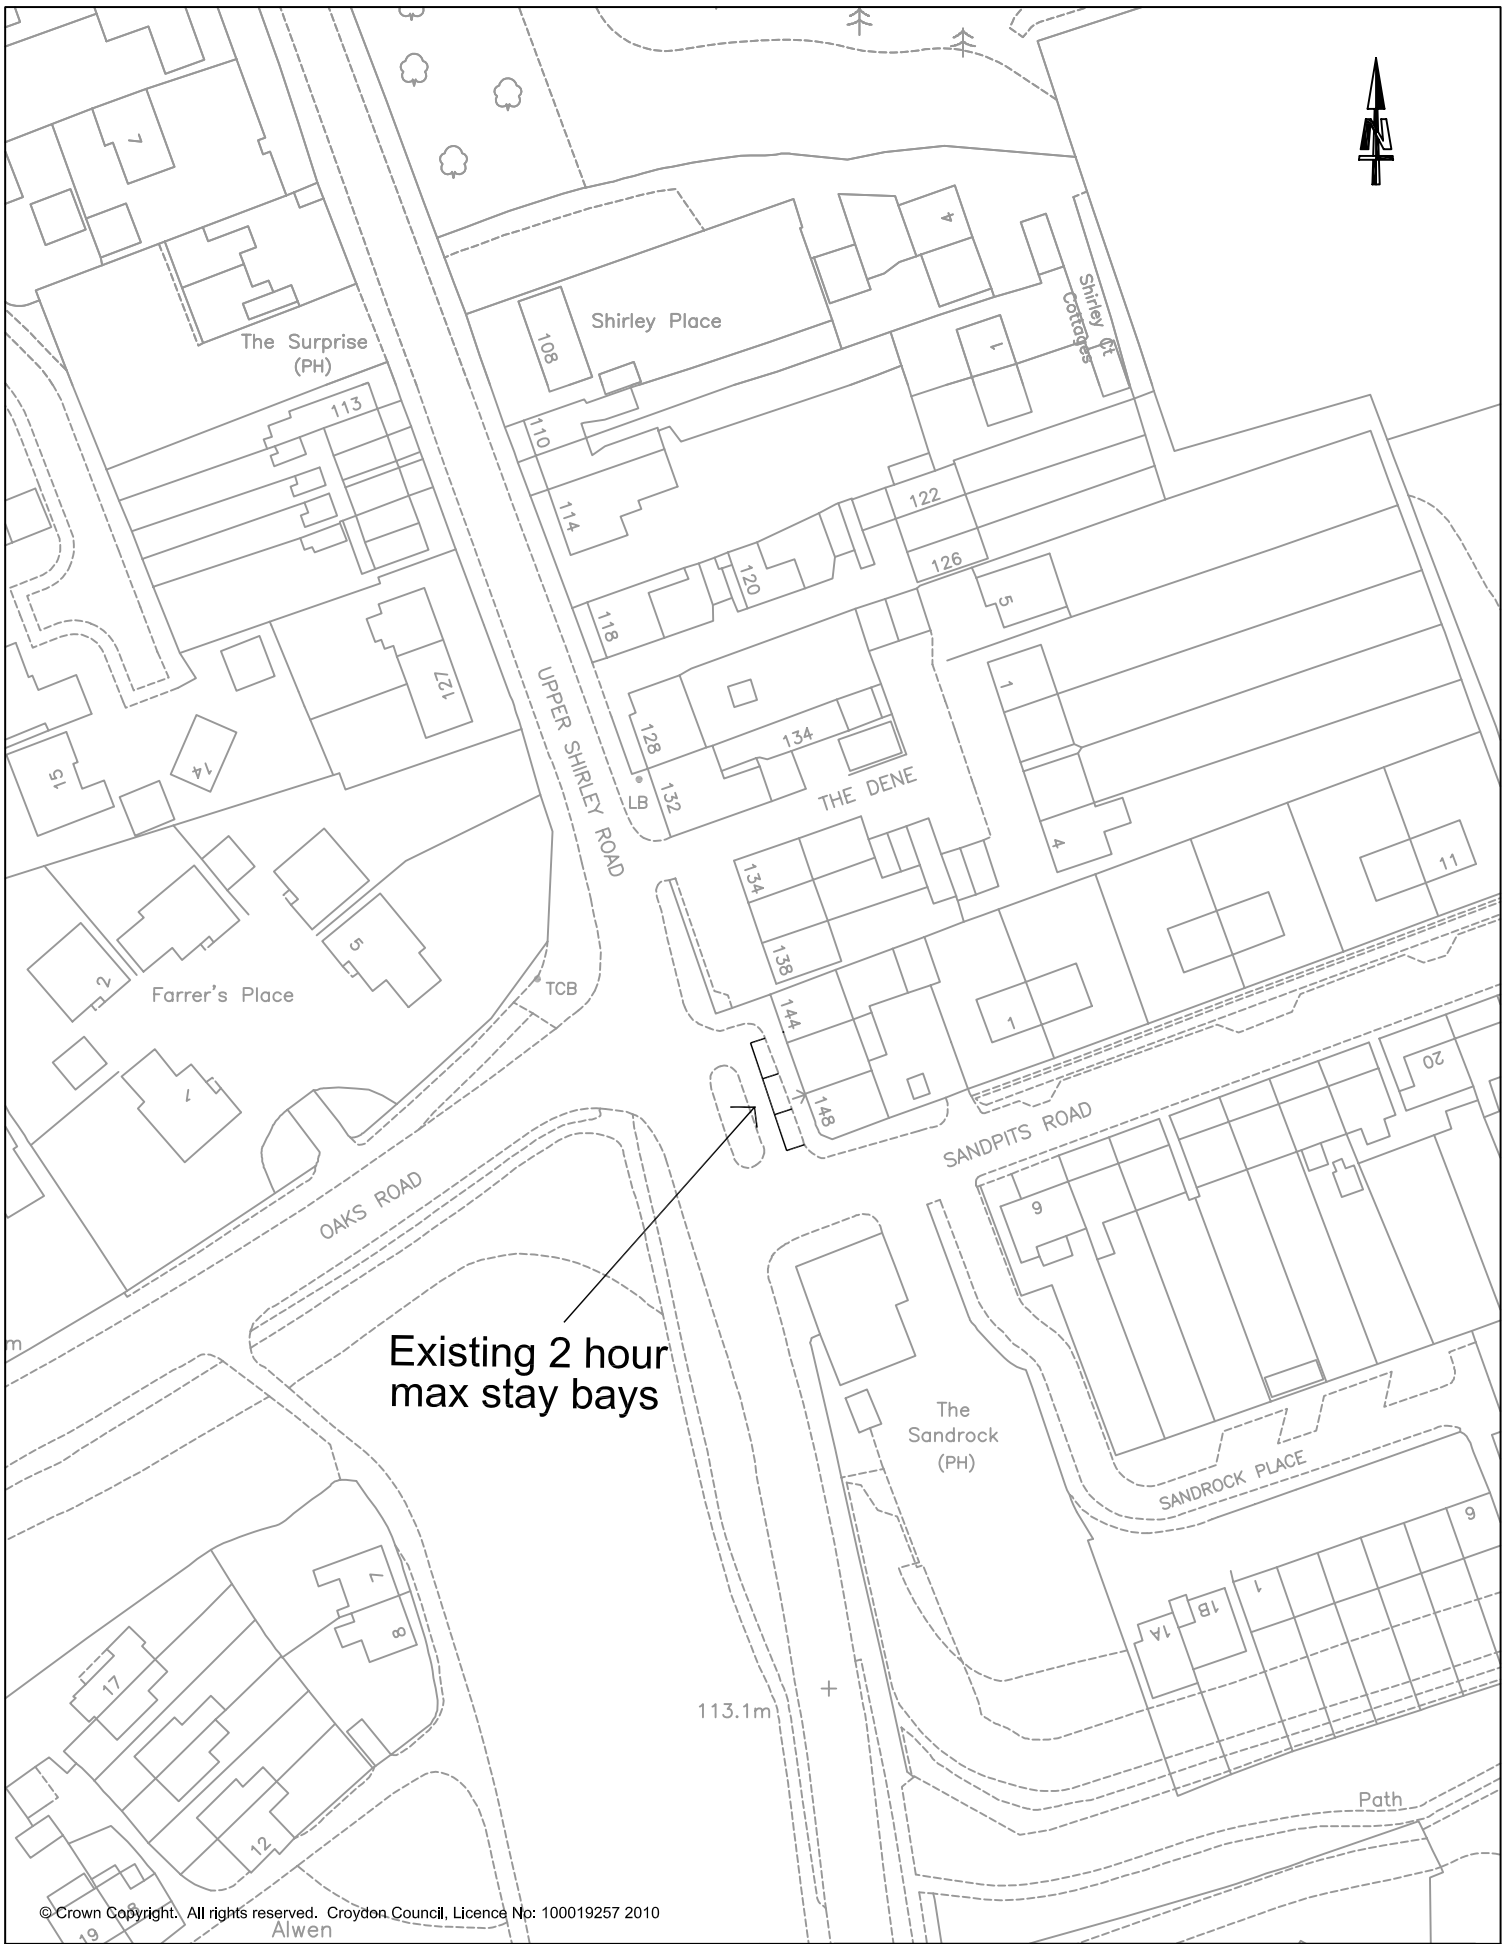

© Crown Copyright. All rights reserved. Croydon Council, Licence No: 100019257 2010

# Upper Shirley Road by Sandpits Road

## CROYDON COUNCIL

PLACE DEPARTMENT  
 PO BOX No. 1462  
 CROYDON  
 CR9 1WX

INFRASTRUCTURE - TRAFFIC DESIGN  
 Scale: 1:1000 | Drawn PT | Checked DJW | Rev. 00  
 Date: November 2015 | Drawing Ref.