

© Crown Copyright. All rights reserved. Croydon Council. Licence No: 100019257 2010.

Selborne Road Area
Existing shared use bays

PLACE DEPARTMENT
JO NEGRINI - EXECUTIVE DIRECTOR
PO BOX No. 1482
CROYDON
CR9 1WX


INFRASTRUCTURE - TRAFFIC DESIGN
Scale: NTS
Date: June 2016
Drawn: PT
Checked: DJW
Rev: 00
Drawing Ref: PD-311



Proposed consultation area

West Thornton Primary Academy

Croydon House

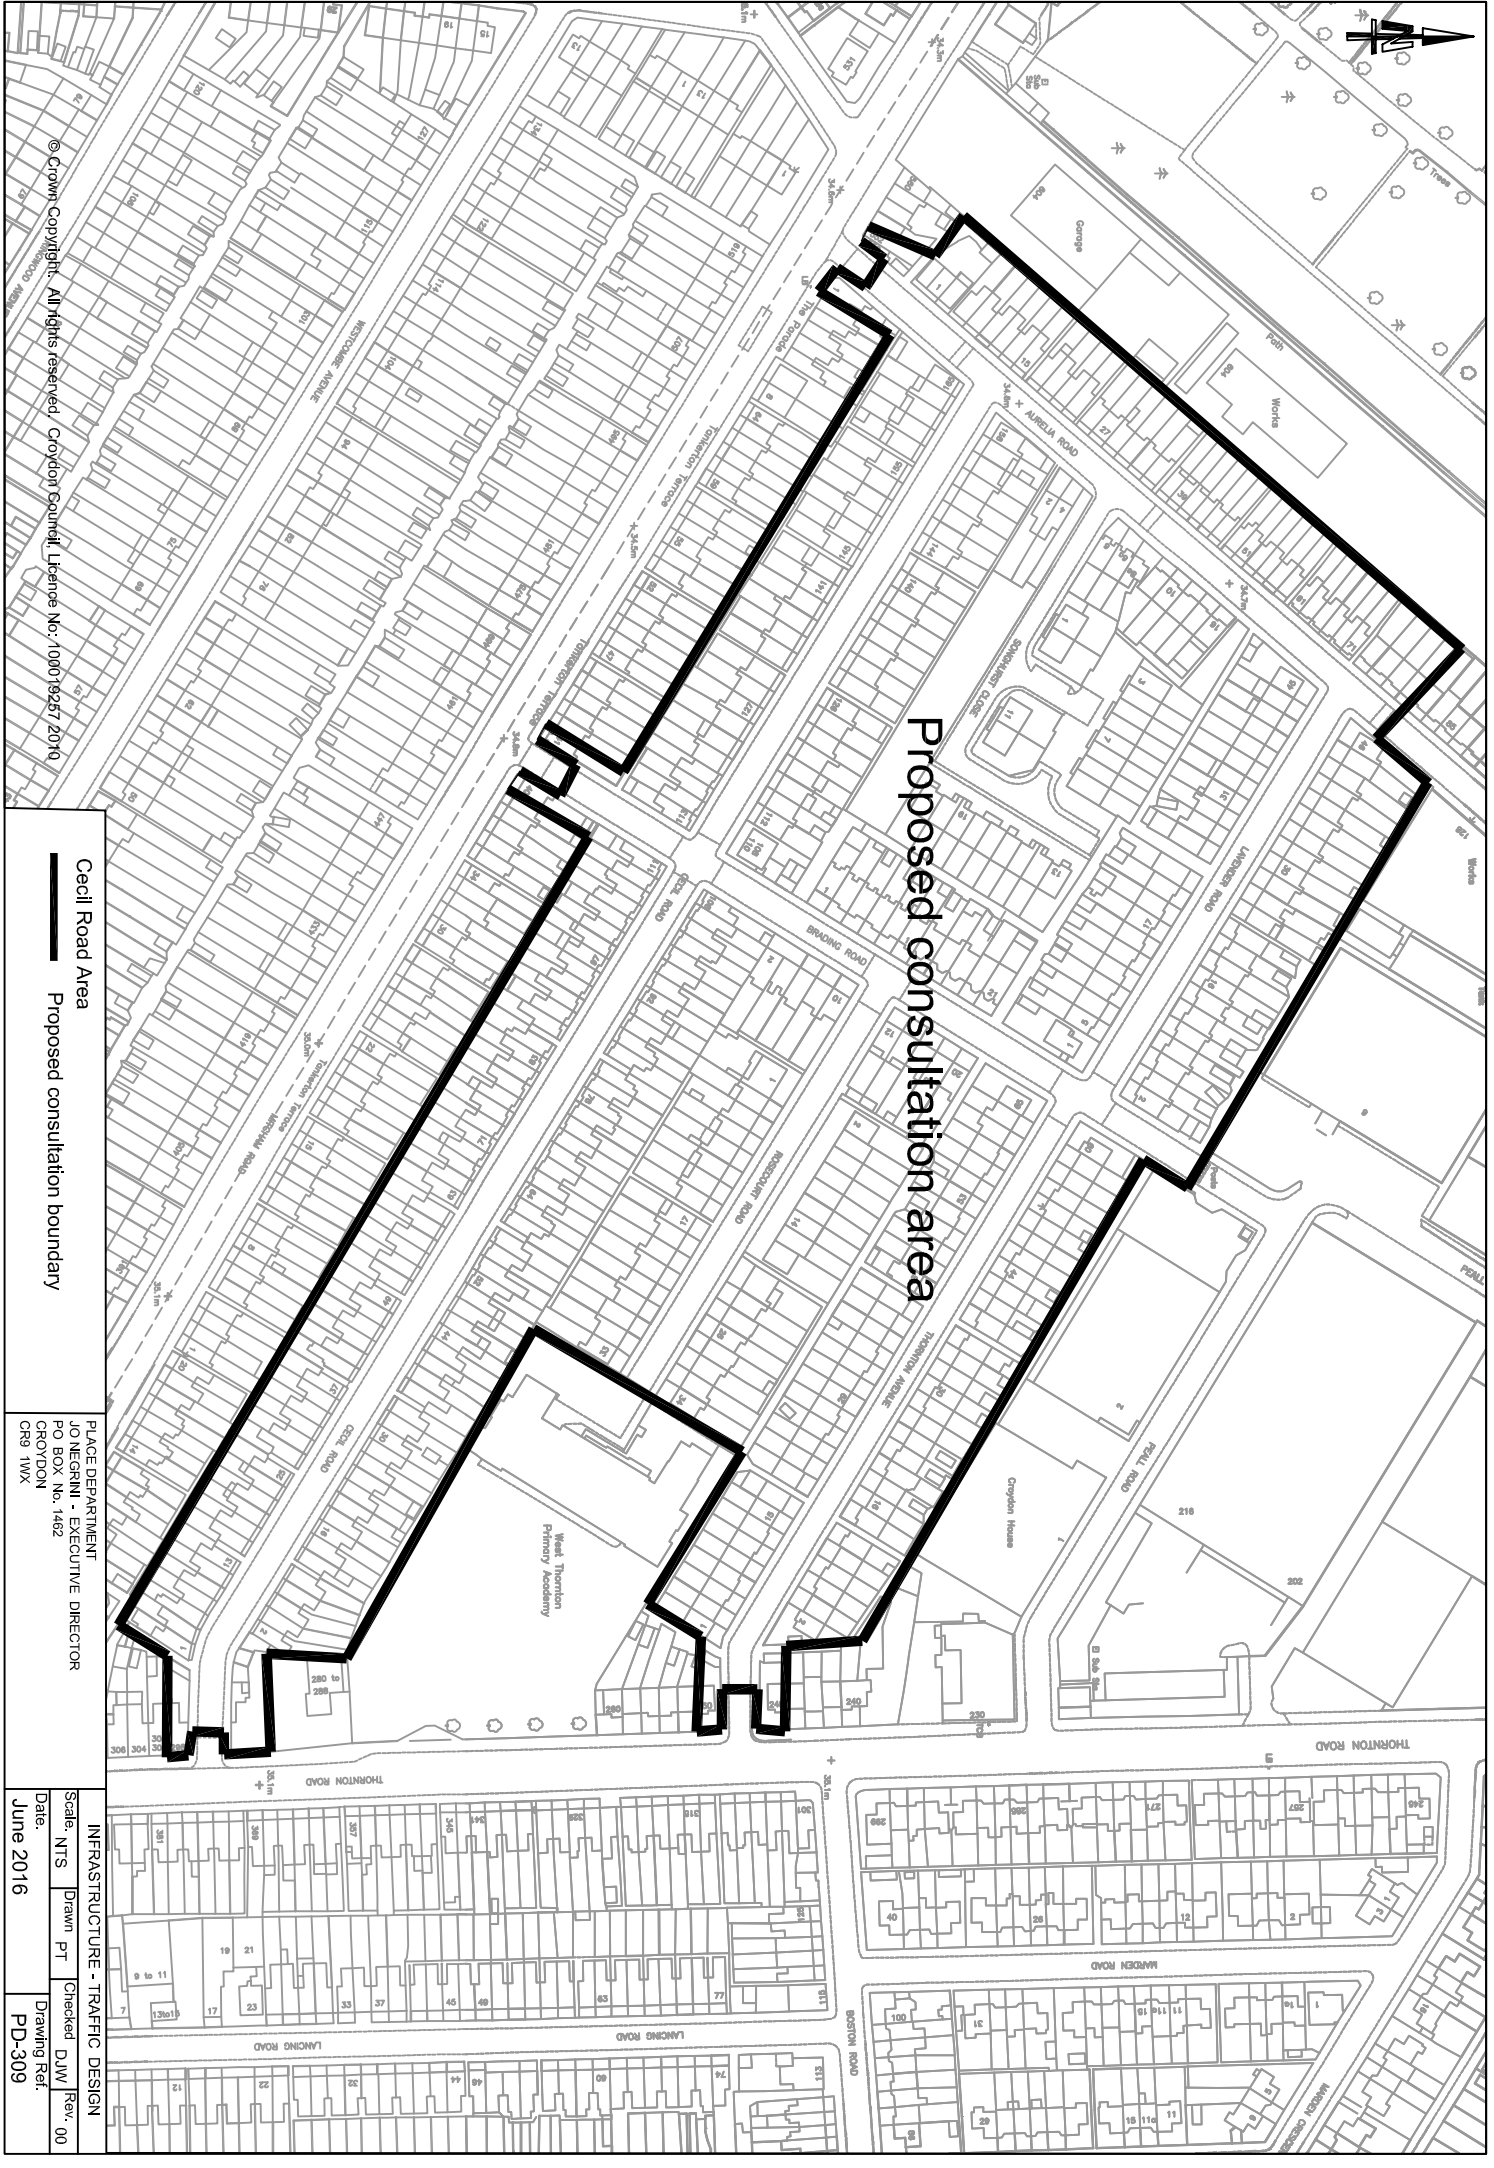


© Crown Copyright. All rights reserved. Croydon Council. License No.: 100019257 2010.

Cecil Road Area

Proposed consultation boundary

PLACE DEPARTMENT
 JO NEGRINI - EXECUTIVE DIRECTOR
 PO BOX No. 1482
 CROYDON
 CR9 1WX

INFRASTRUCTURE - TRAFFIC DESIGN			
Scale	NTS	Drawn	PT
Date	June 2016	Checked	DJW
		Drawing Ref.	PD-309
		Rev.	00

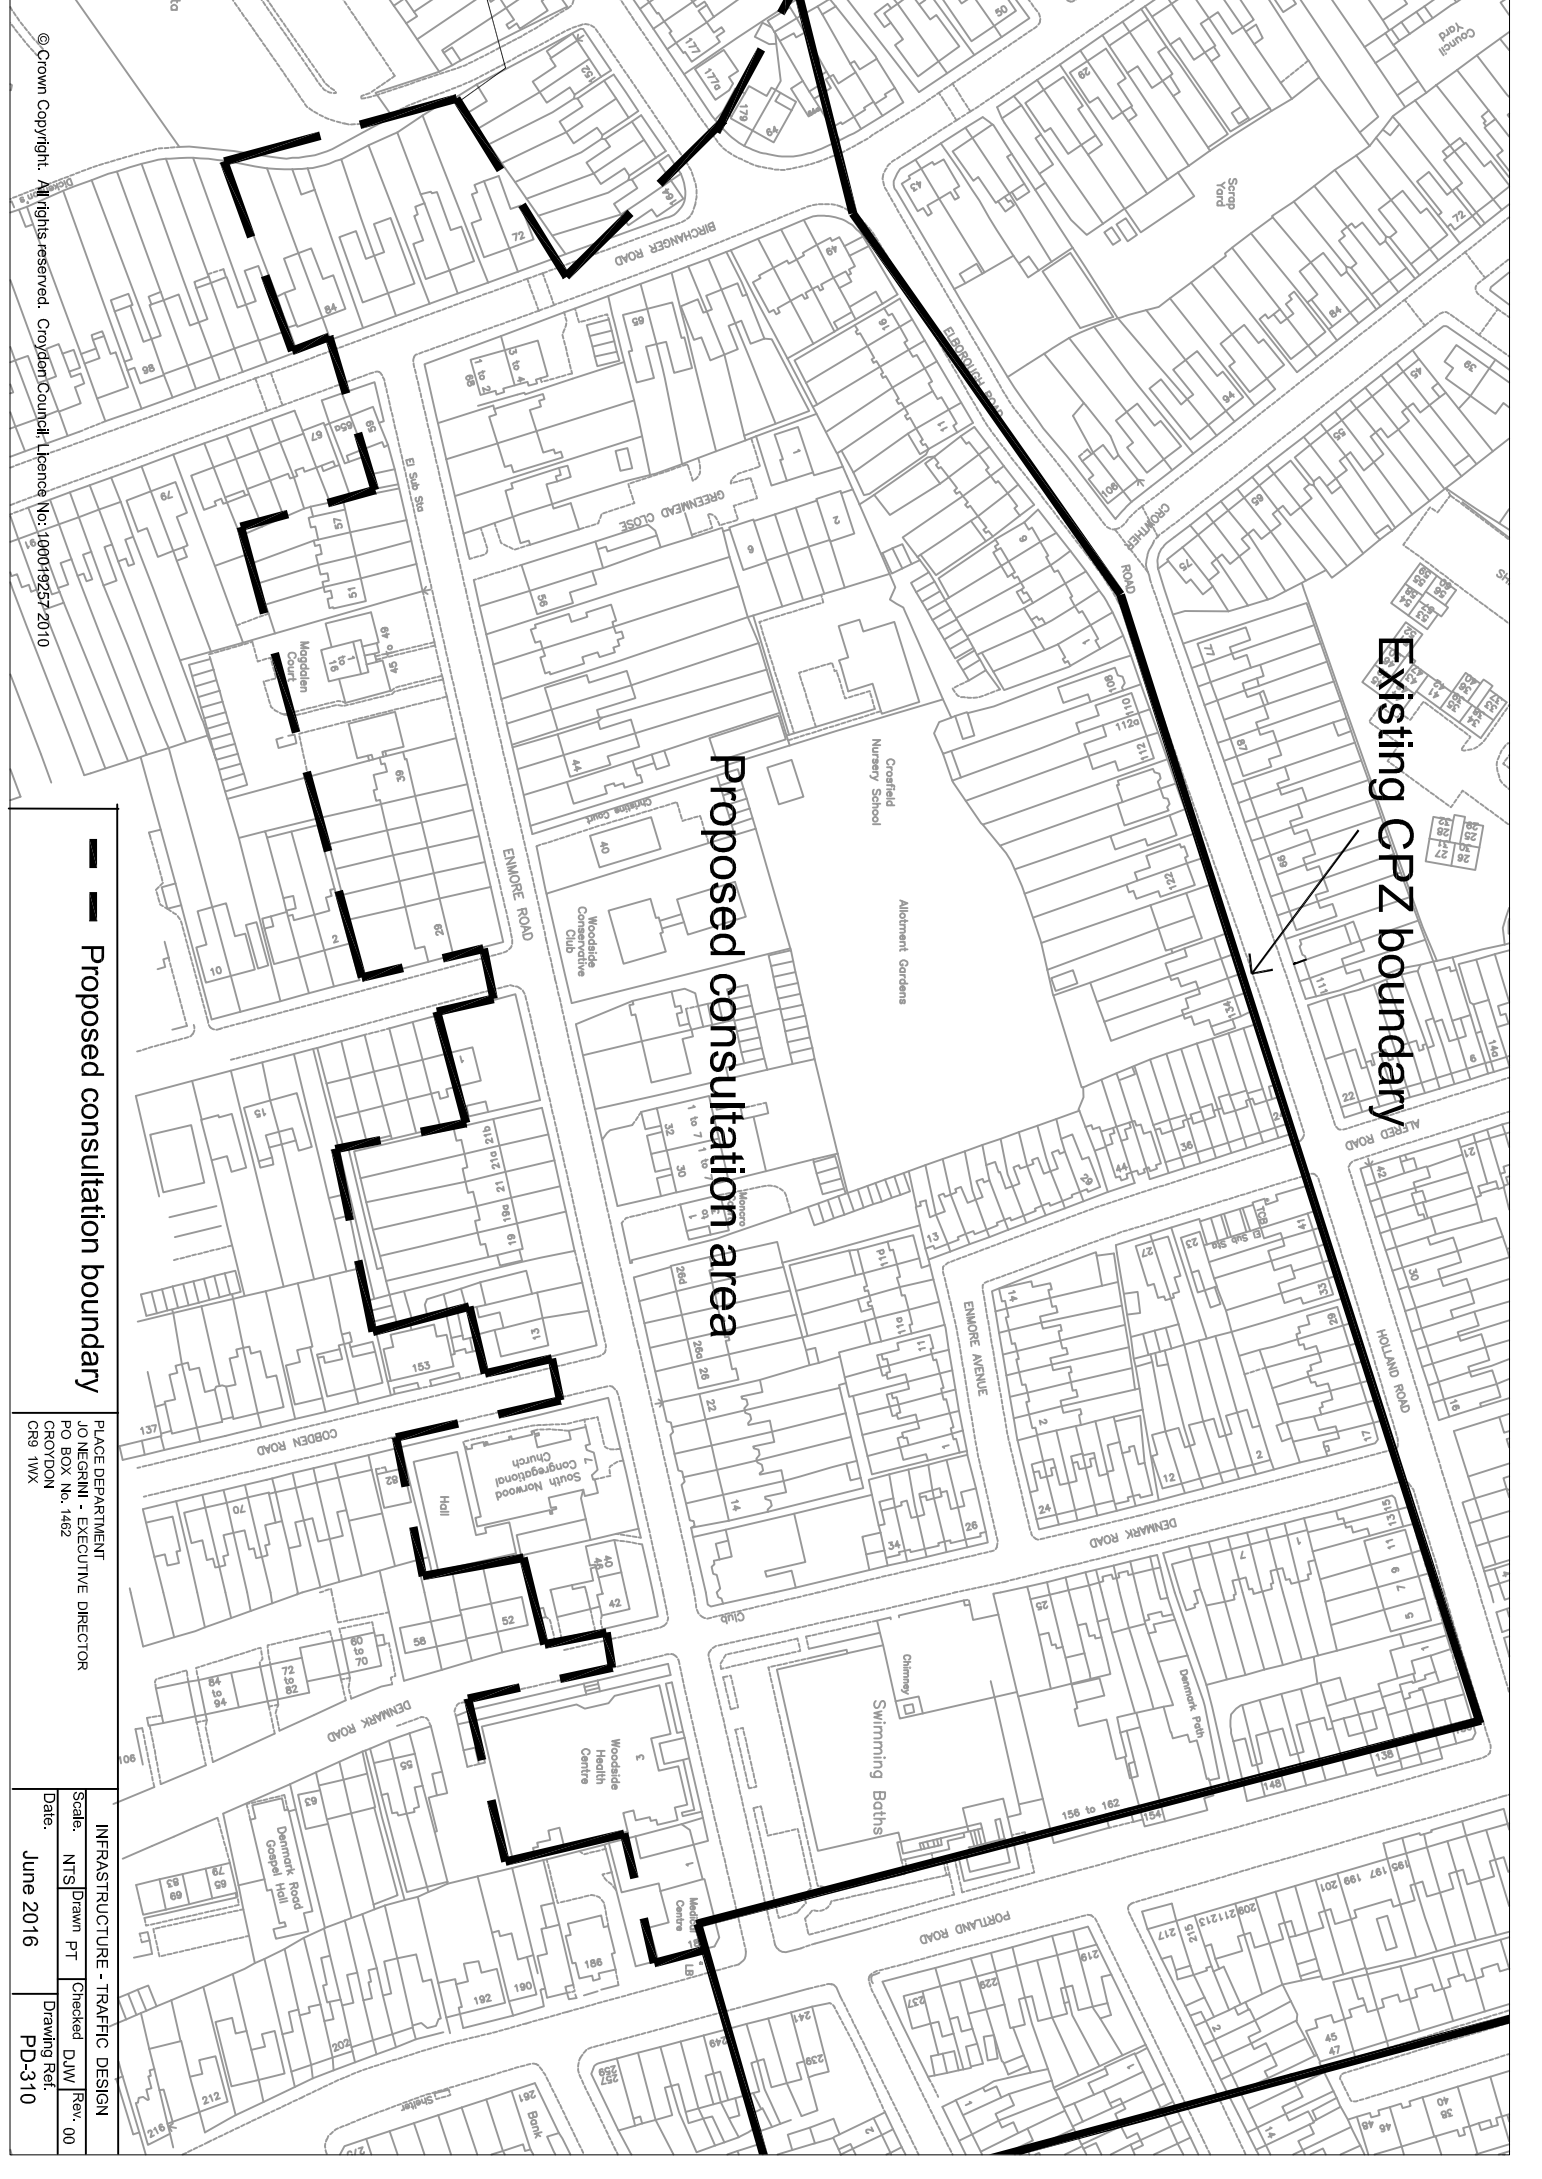

Existing CPZ boundary

Proposed consultation area

Proposed consultation boundary

© Crown Copyright. All rights reserved. Croydon Council. Licence No: 100019257 2010

PLACE DEPARTMENT
 JO NEGRINI - EXECUTIVE DIRECTOR
 PO BOX No. 1482
 CROYDON
 CR9 1WX

INFRASTRUCTURE - TRAFFIC DESIGN	
Scale:	NTS
Drawn:	PT
Checked:	DJW
Rev:	00
Date:	June 2016
Drawing Ref:	PD-310