


Sub Sta



Existing Double Yellow Lines

Proposed Extension of Existing Double Yellow Lines

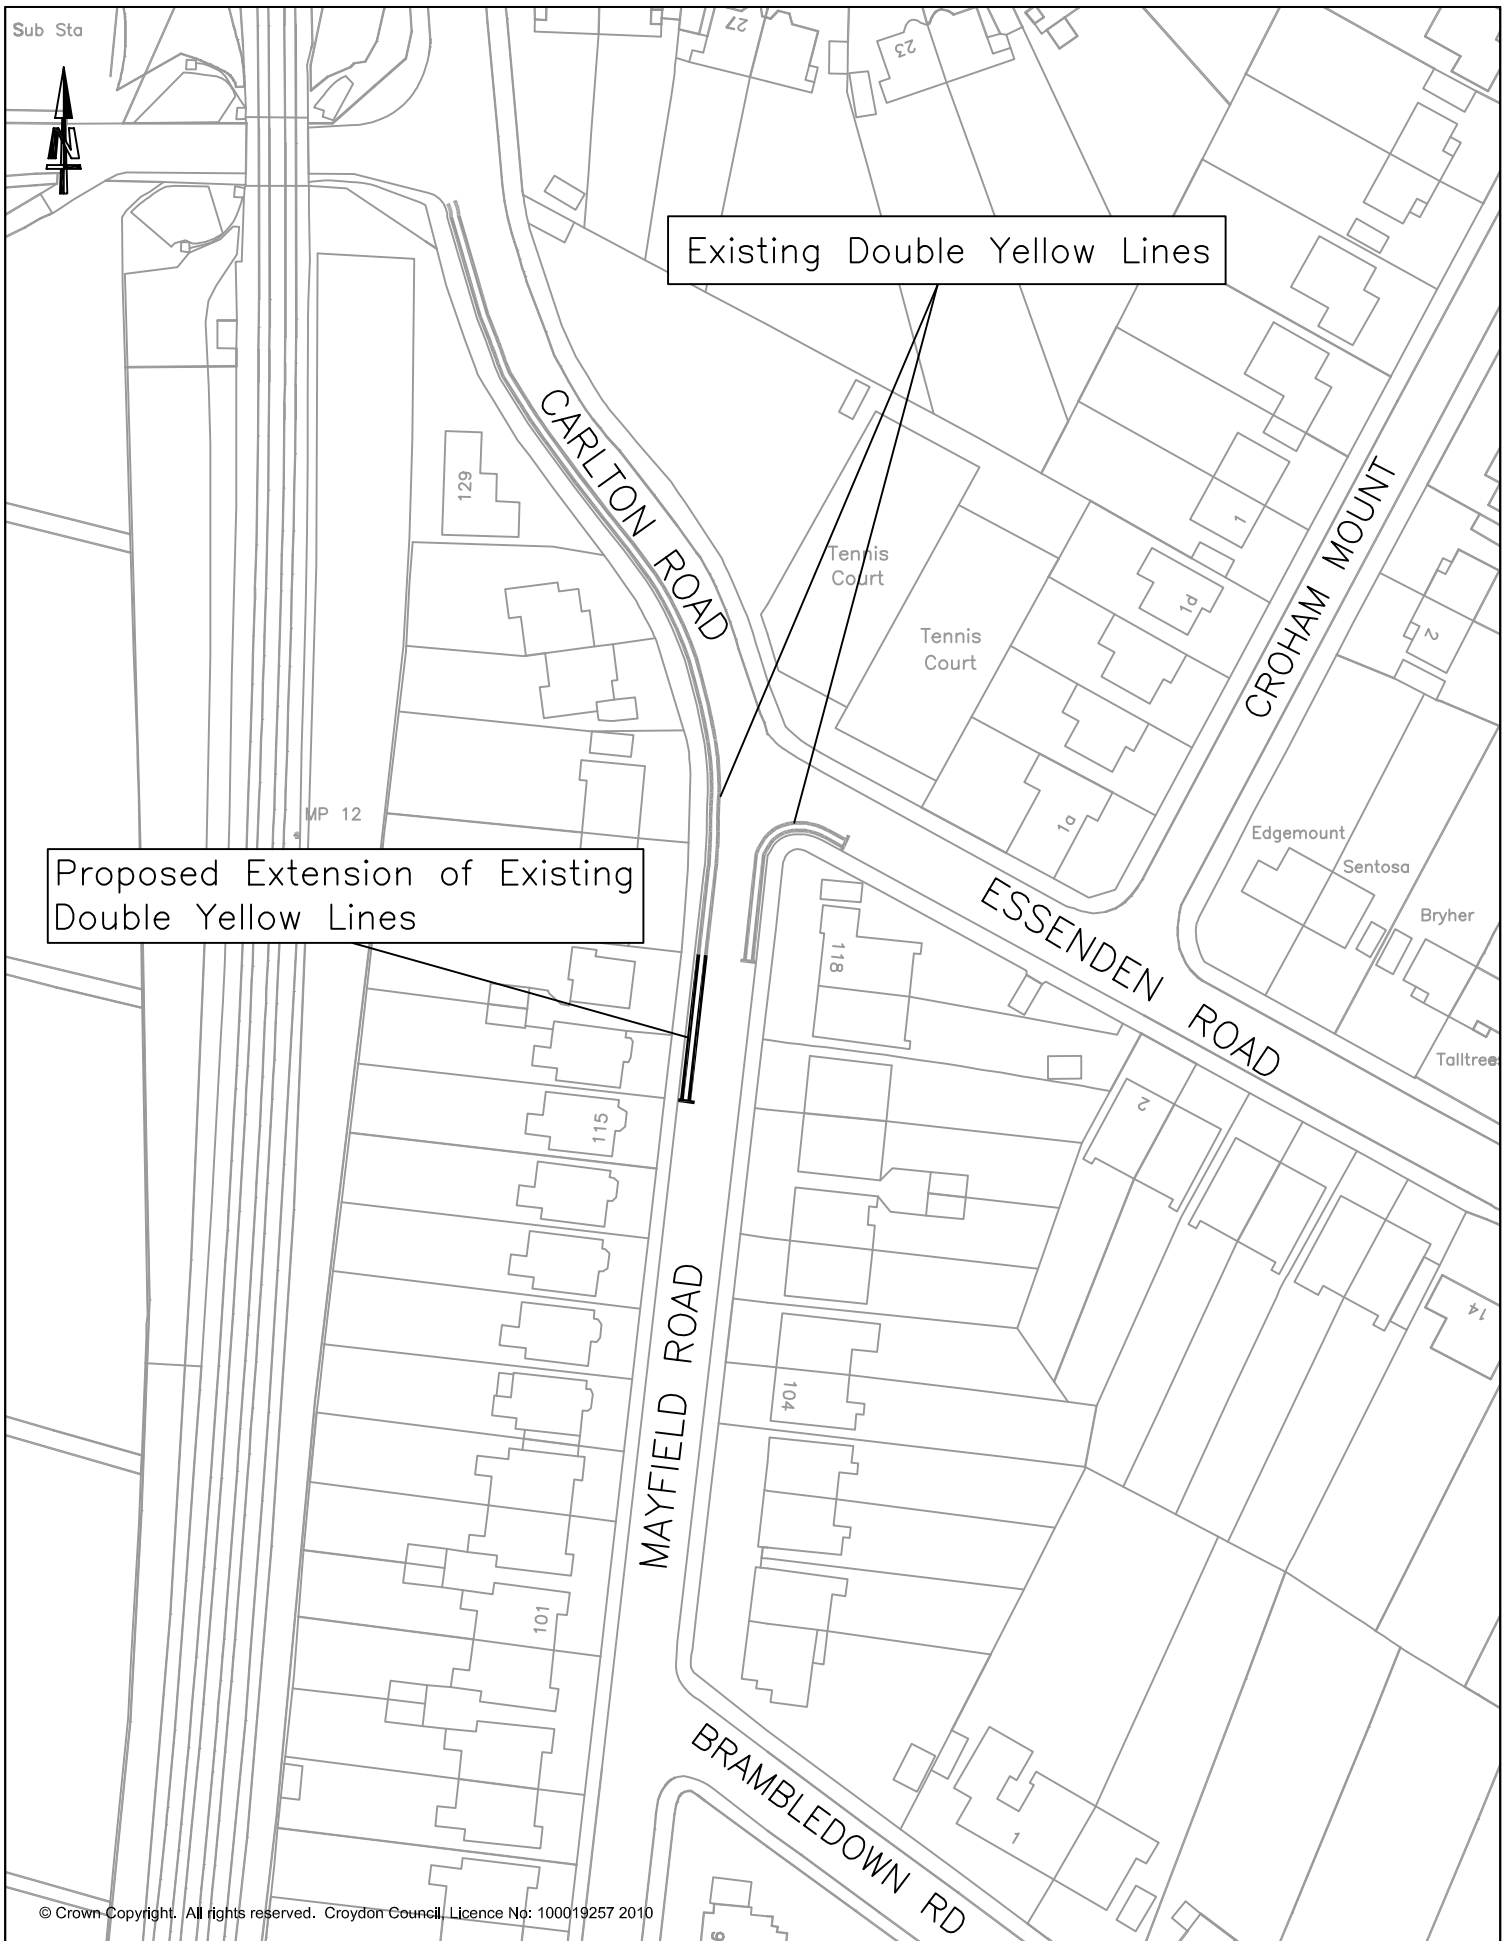

© Crown Copyright. All rights reserved. Croydon Council, Licence No: 100019257 2010

CROYDON COUNCIL

MAYFIELD ROAD NEAR ESSENDEN ROAD, CROHAM.


PROPOSED WAITING RESTRICTIONS IN MAYFIELD ROAD NEAR ESSENDEN ROAD

PLACE DEPARTMENT
 JO NEGRINI - EXECUTIVE DIRECTOR
 PO BOX No. 1462
 CROYDON
 CR9 1WX

INFRASTRUCTURE - TRAFFIC DESIGN

Scale: 1:1000	Drawn HA	Checked DJW	Rev. 00
---------------	----------	-------------	---------


Date:	JUNE 2015	Drawing Ref.	PD-276f
-------	-----------	--------------	---------

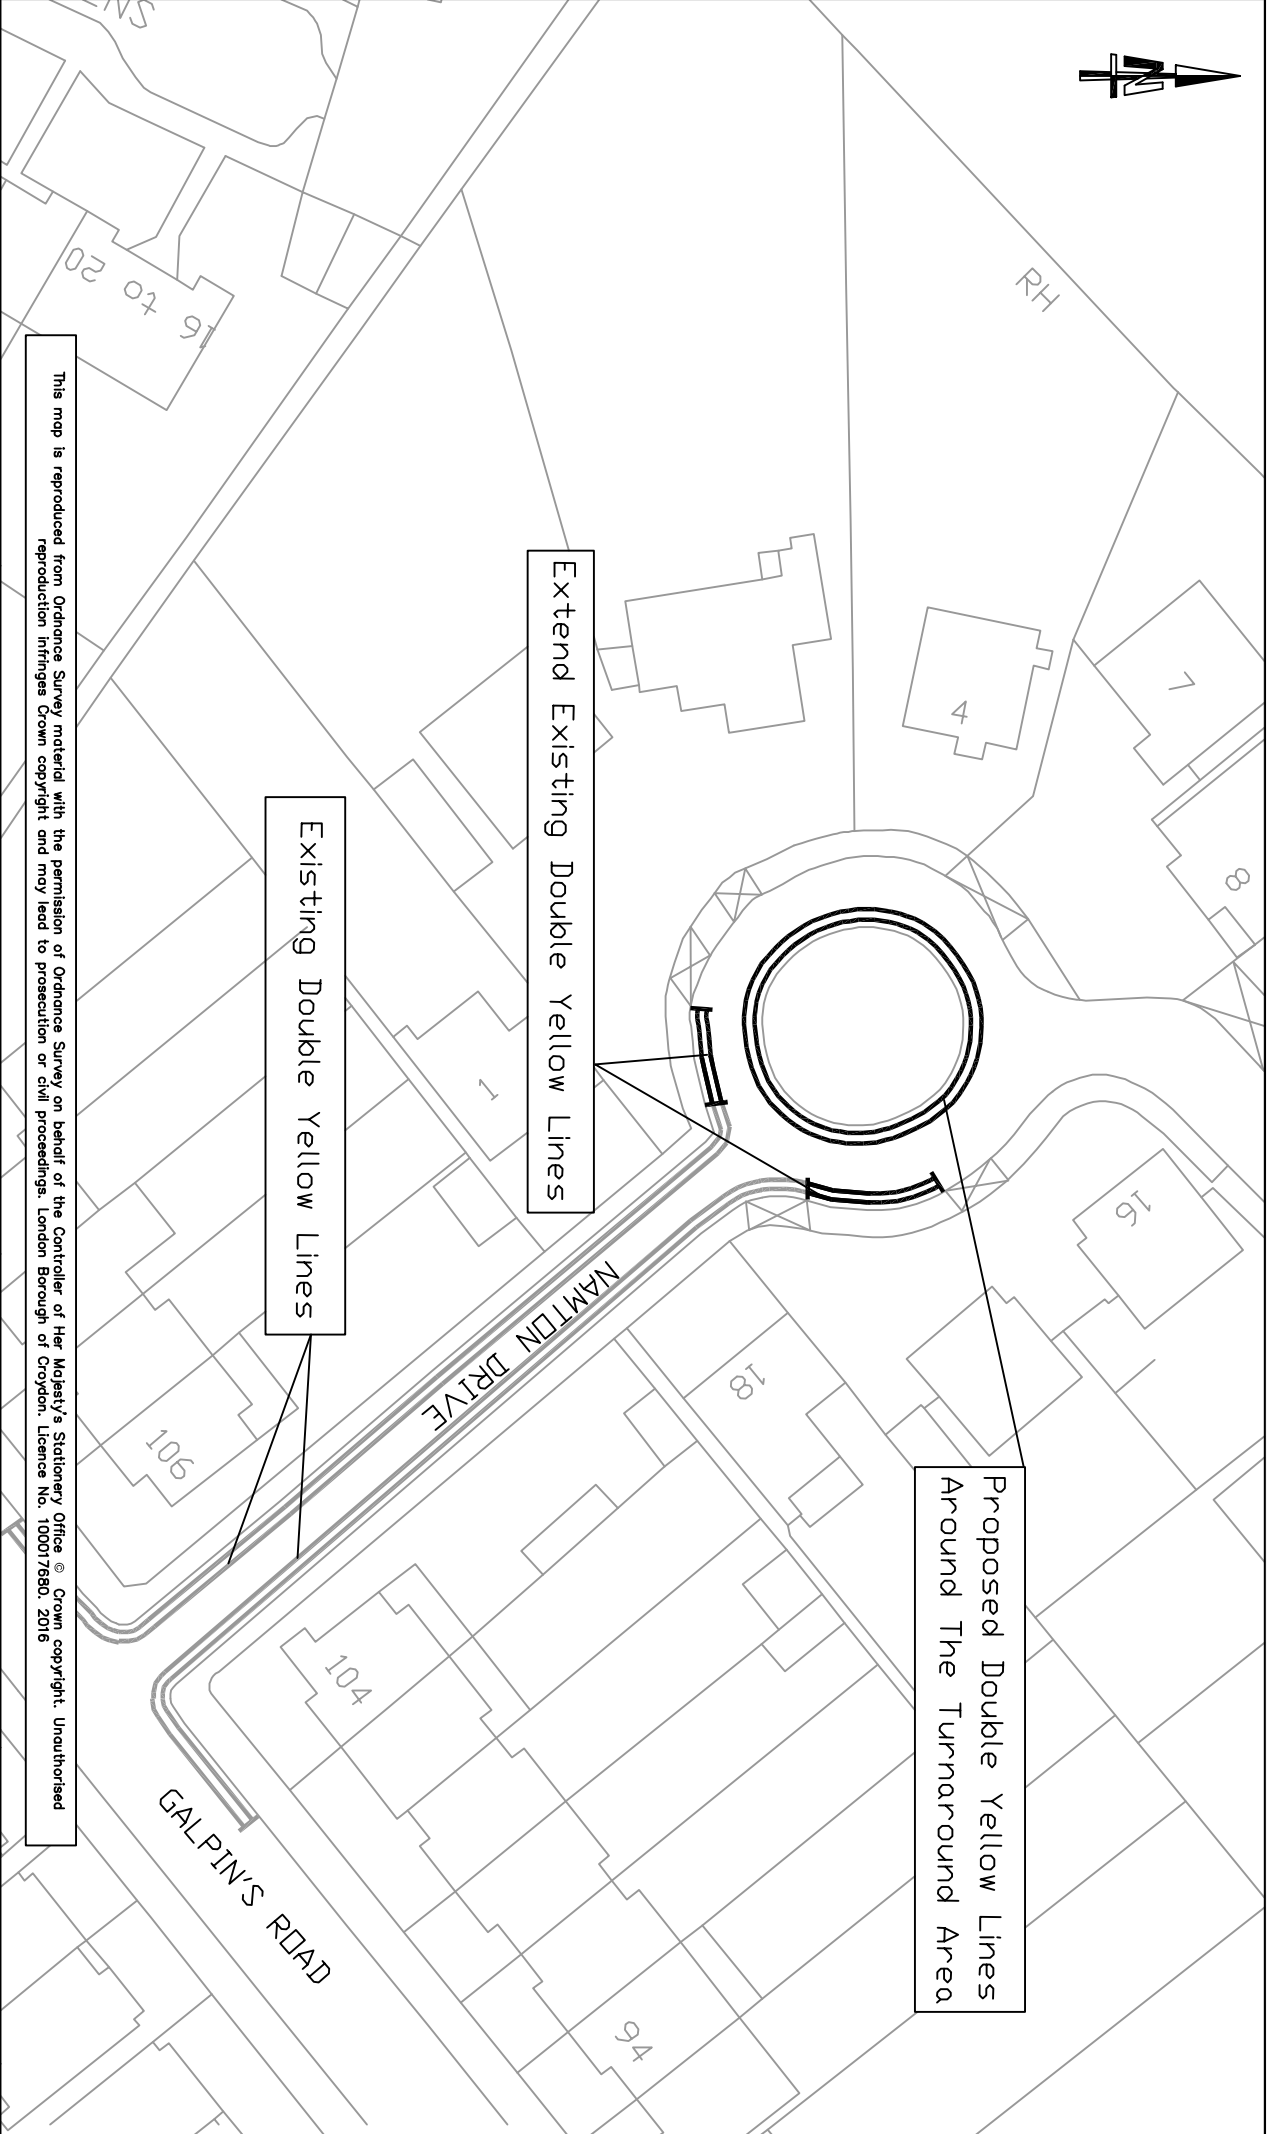

This map is reproduced from Ordnance Survey material with the permission of Ordnance Survey on behalf of the Controller of Her Majesty's Stationery Office © Crown copyright. Unauthorised reproduction infringes Crown copyright and may lead to prosecution or civil proceedings. London Borough of Croydon, Licence No. 100017680, 2016

NOTES

JOB NAME		NAMTON DRIVE		DRAWING NO		PD-297J	
DRAWING TITLE		PROPOSED DOUBLE YELLOW LINES AROUND THE TURNAROUND AREA.		REVISION		-	
DESIGNER	VERIFIED	SCALE AT A4	DATE	PLACE DEPARTMENT			
HW	DJW	1:500	March 2016	STREETS DIVISION			
				DIRECTOR - STEVE ILES			
				HIGHWAY IMPROVEMENTS			

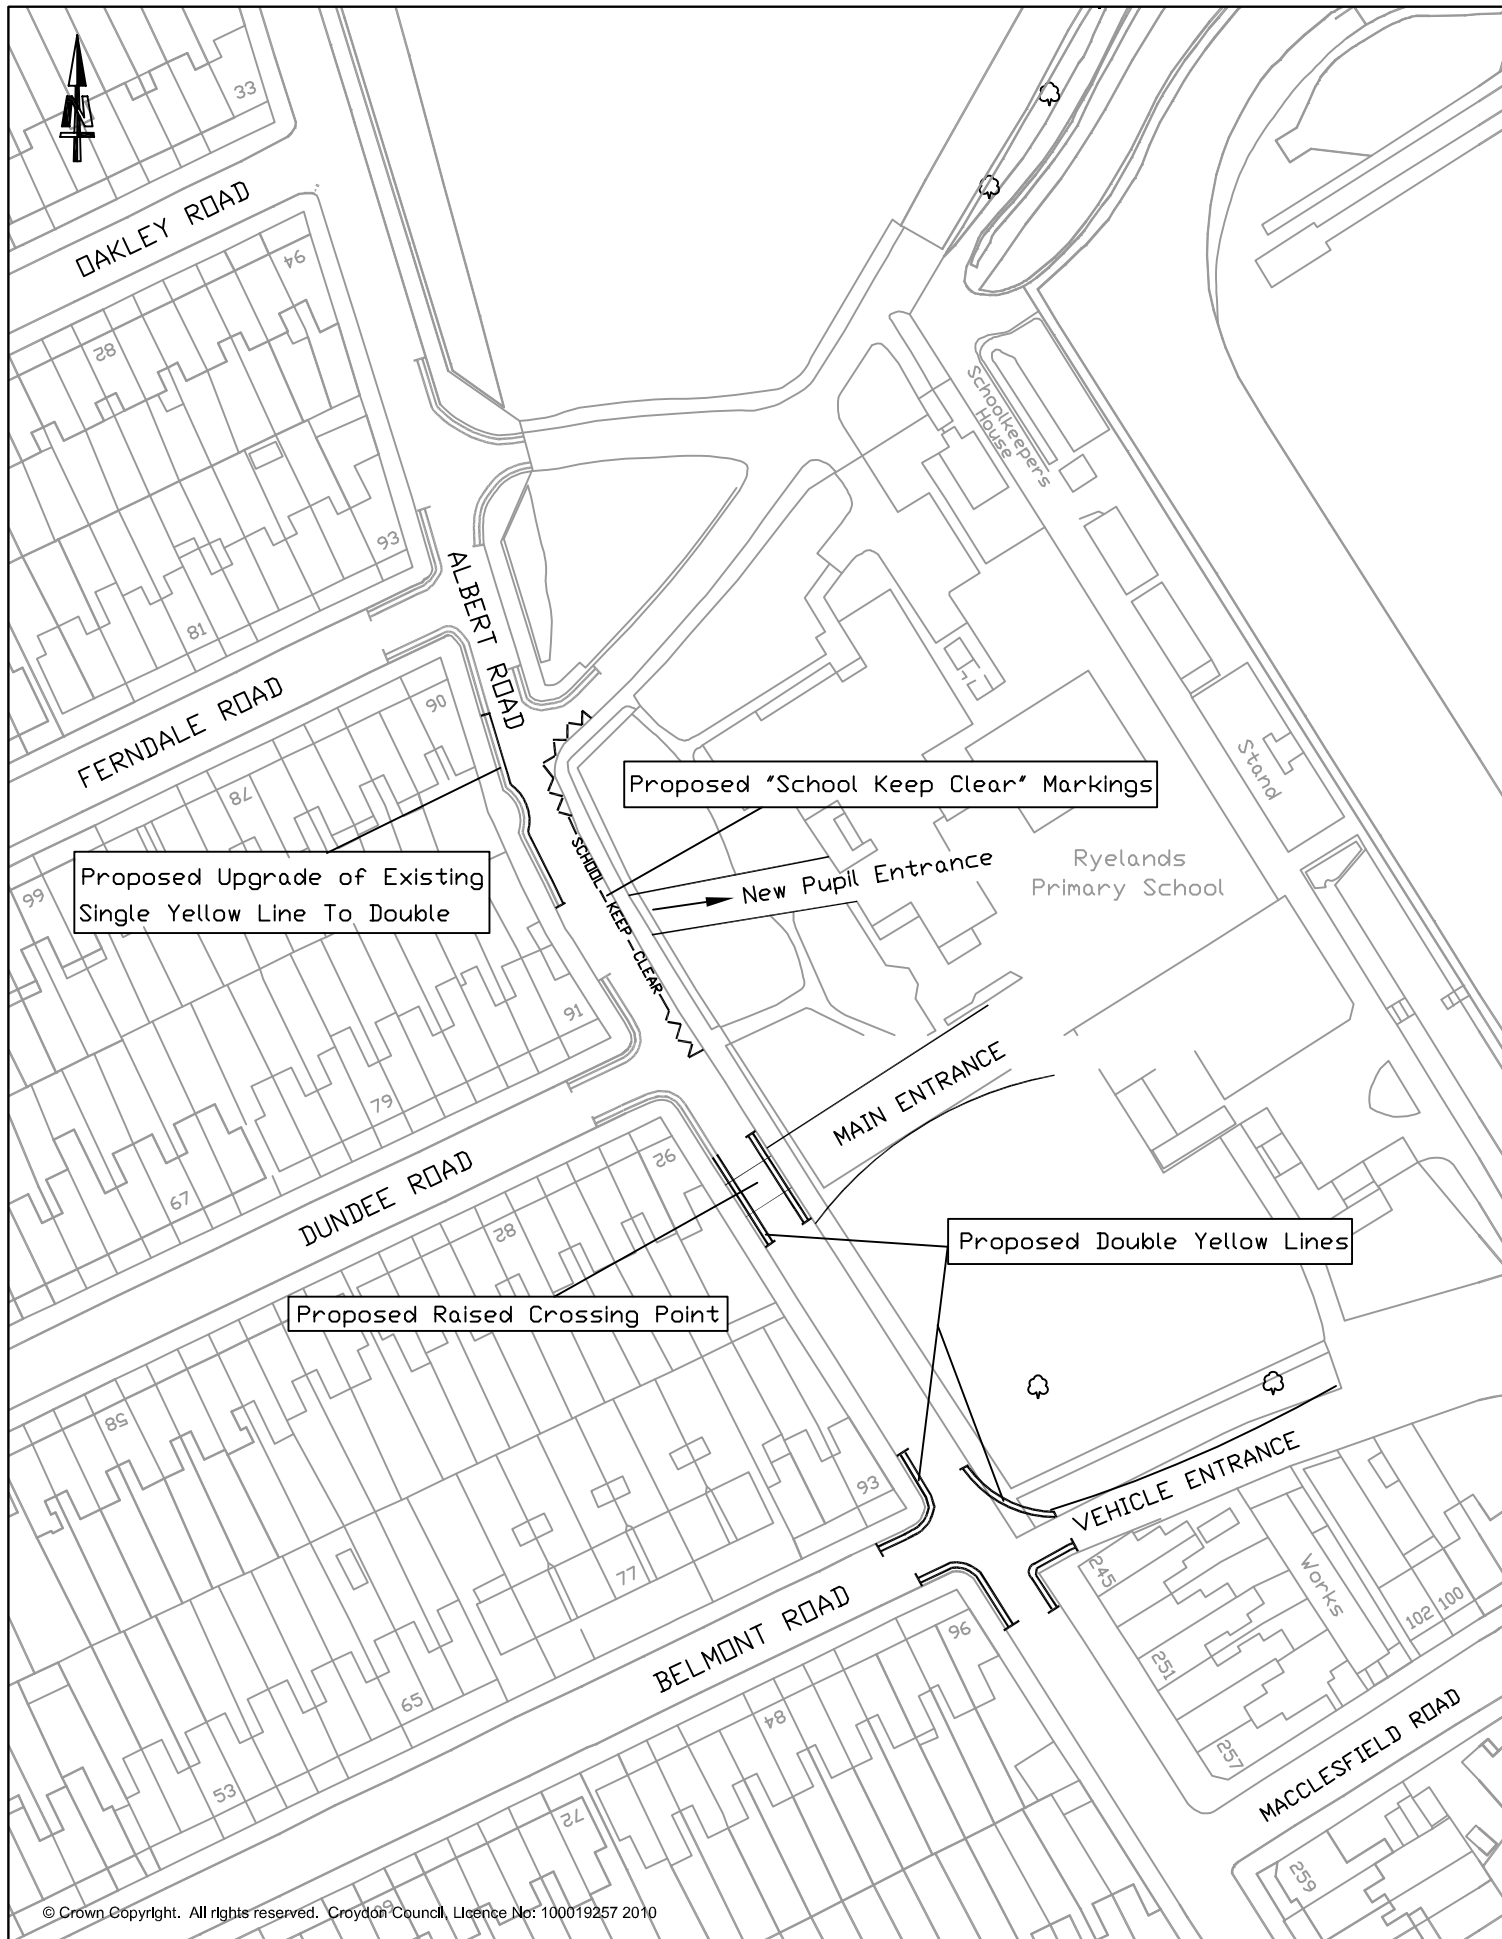

© Crown Copyright. All rights reserved. Croydon Council, Licence No: 100019257 2010


**PROPOSED WAITING RESTRICTIONS
AND SCHOOL KEEP CLEAR LINES**

CROYDON COUNCIL

ALBERT ROAD

PLACE DEPARTMENT
STREET DIVISION
DIRECTOR - STEVE ILES

HIGHWAYS IMPROVEMENTS			
Scale. 1:1000	Drawn HW	Checked DJW	Rev. 00
Date.	March 2016		Drawing Ref. PD-297k

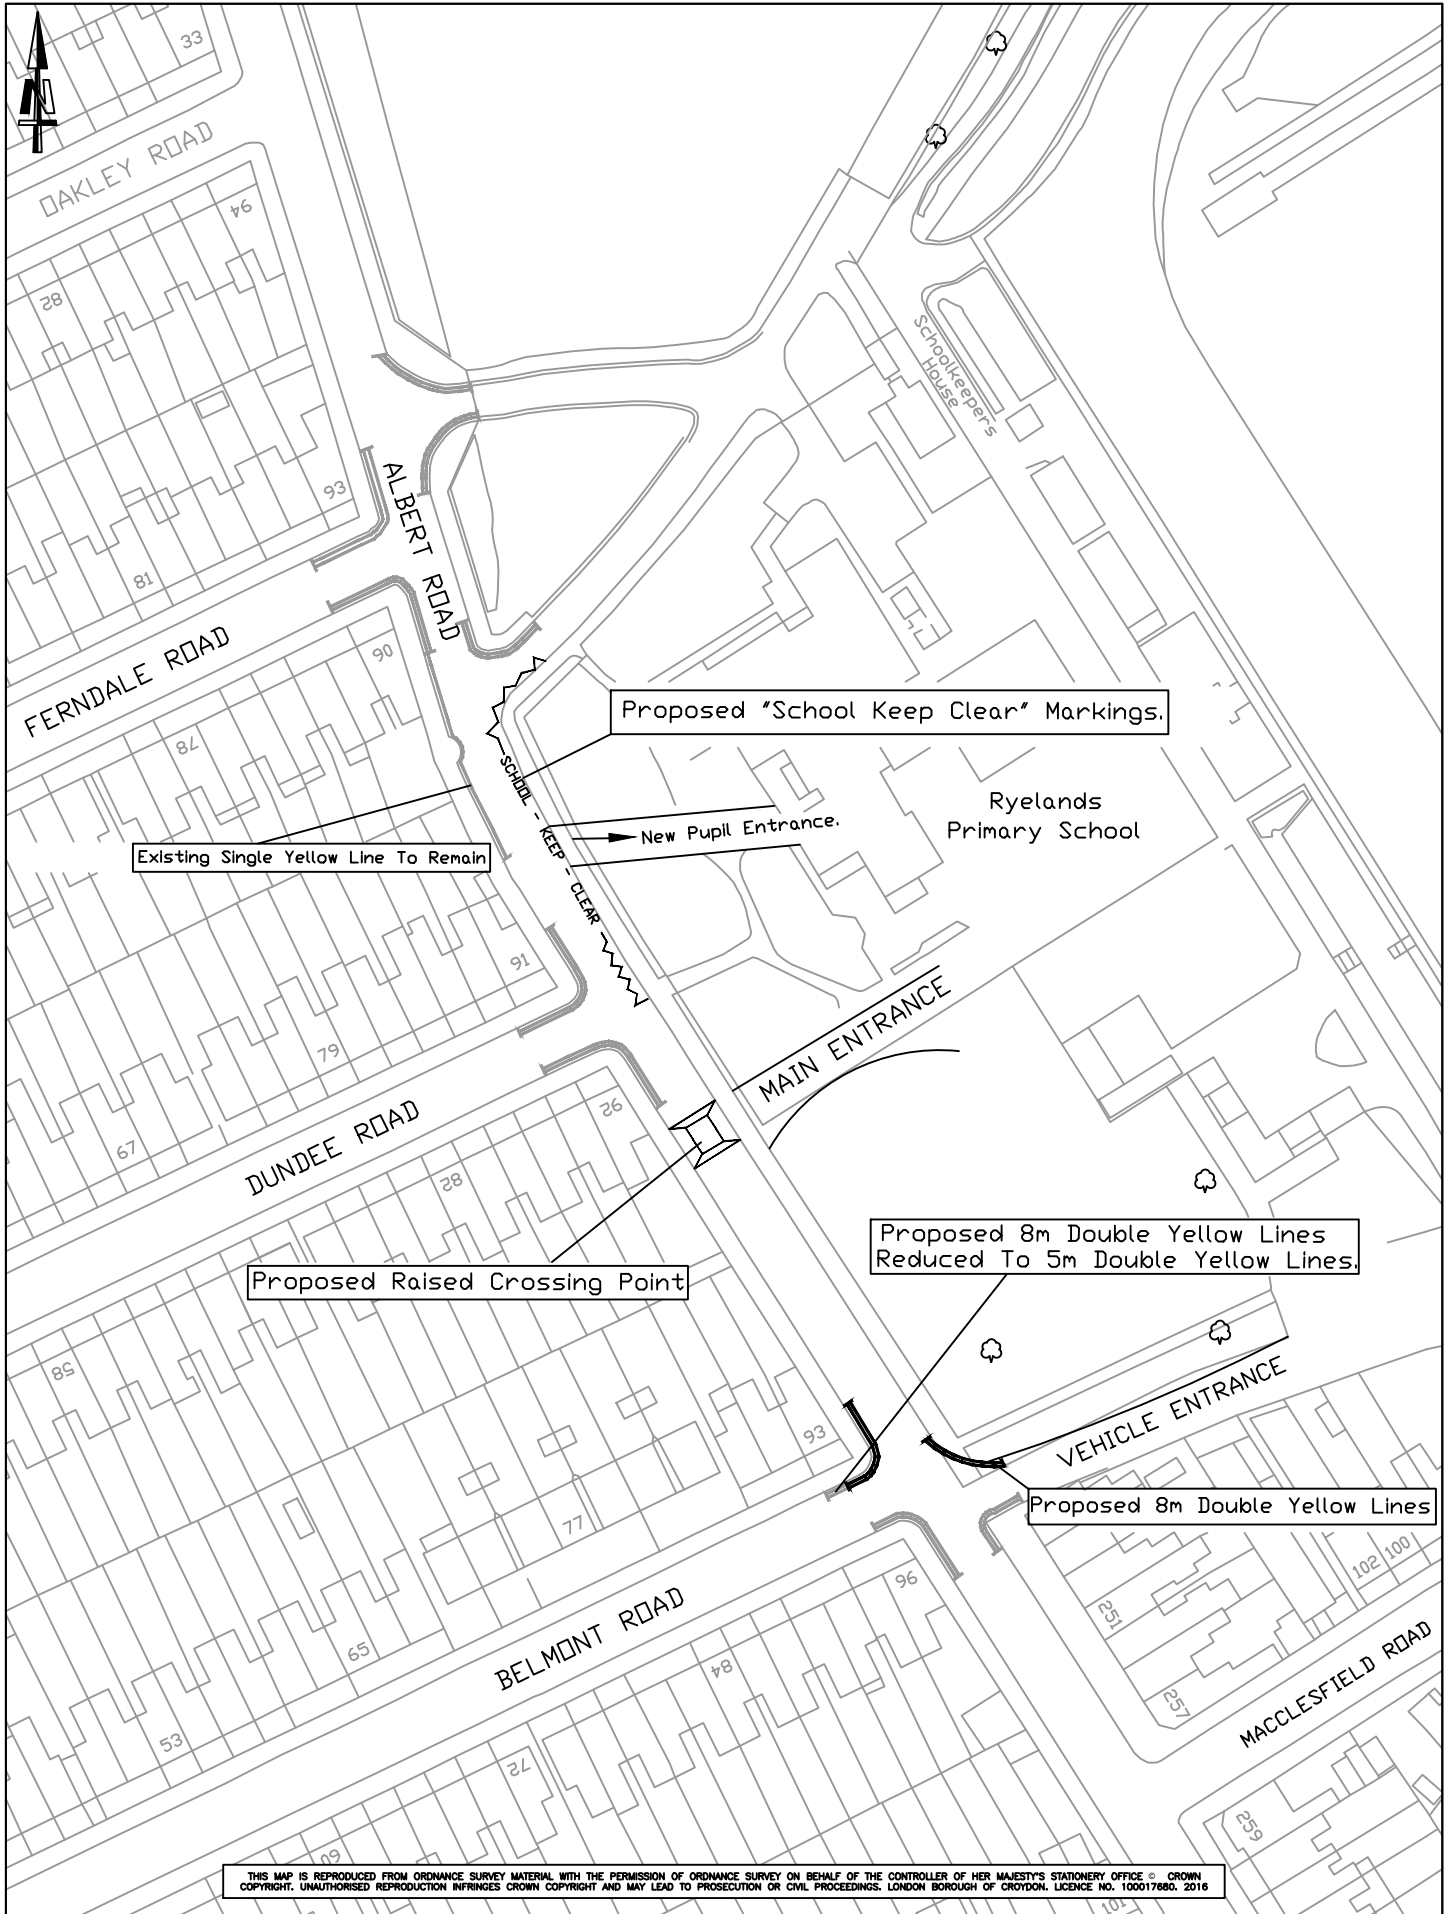

THIS MAP IS REPRODUCED FROM ORDNANCE SURVEY MATERIAL WITH THE PERMISSION OF ORDNANCE SURVEY ON BEHALF OF THE CONTROLLER OF HER MAJESTY'S STATIONERY OFFICE © CROWN COPYRIGHT. UNAUTHORISED REPRODUCTION INFRINGES CROWN COPYRIGHT AND MAY LEAD TO PROSECUTION OR CIVIL PROCEEDINGS. LONDON BOROUGH OF CROYDON, LICENCE NO. 100017660, 2016

JOB NAME ALBERT ROAD				DRAWING NO PD-297K/1		REVISION 1	
DRAWING TITLE PROPOSED WAITING RESTRICTIONS AND SCHOOL KEEP CLEAR MARKINGS				PLACE DEPARTMENT STREETS DIVISION DIRECTOR - STEVE ILES			
DESIGNER HW		VERIFIED DJW	SCALE AT A4 1:1000	DATE JUNE 2016		HIGHWAY IMPROVEMENTS	
				PARKING DESIGN			