


CURRENT BAY

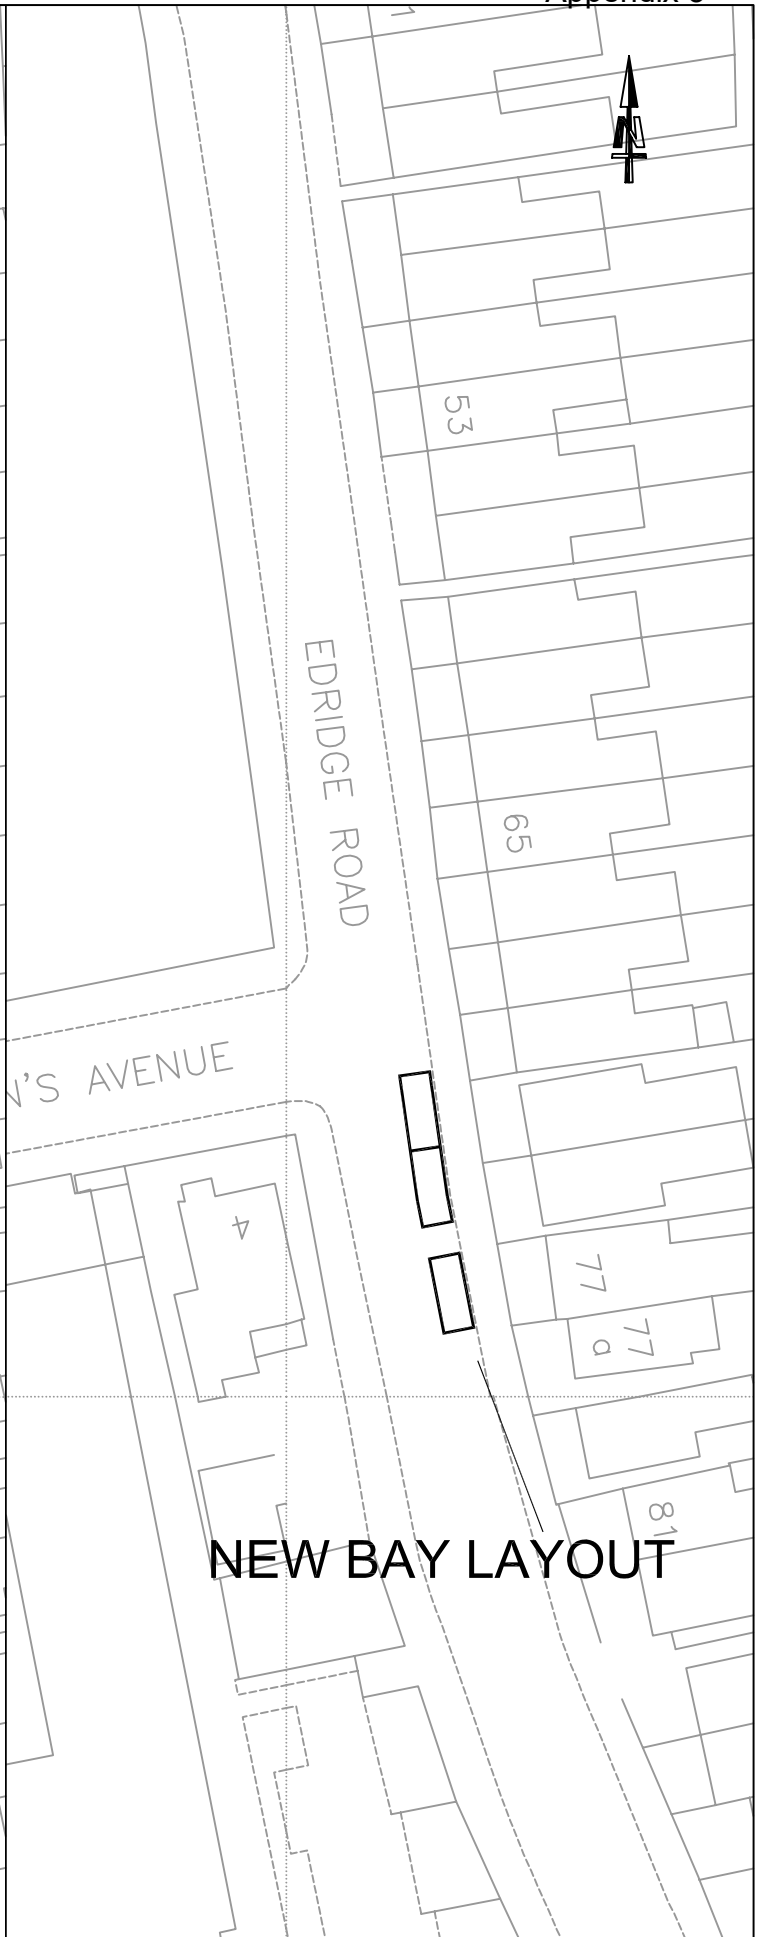

NEW BAY LAYOUT

© Crown Copyright. All rights reserved. Croydon Council, Licence No: 100019257 2010

CROYDON COUNCIL

EDRIDGE ROAD - CROYDON
Proposed Additional Shared Use Parking Bays

PLACE DEPARTMENT
JO NEGRINI - EXECUTIVE DIRECTOR
BERNARD WEATHERILL HOUSE
CROYDON
CR0 1EA

INFRASTRUCTURE - TRAFFIC DESIGN			
Scale: 1:500	Drawn TOR	Checked DW	Rev. 00
Date:	APRIL 2016		Drawing Ref. PD 301d