


42 Welcomes Road, Kenley, CR8 5HD

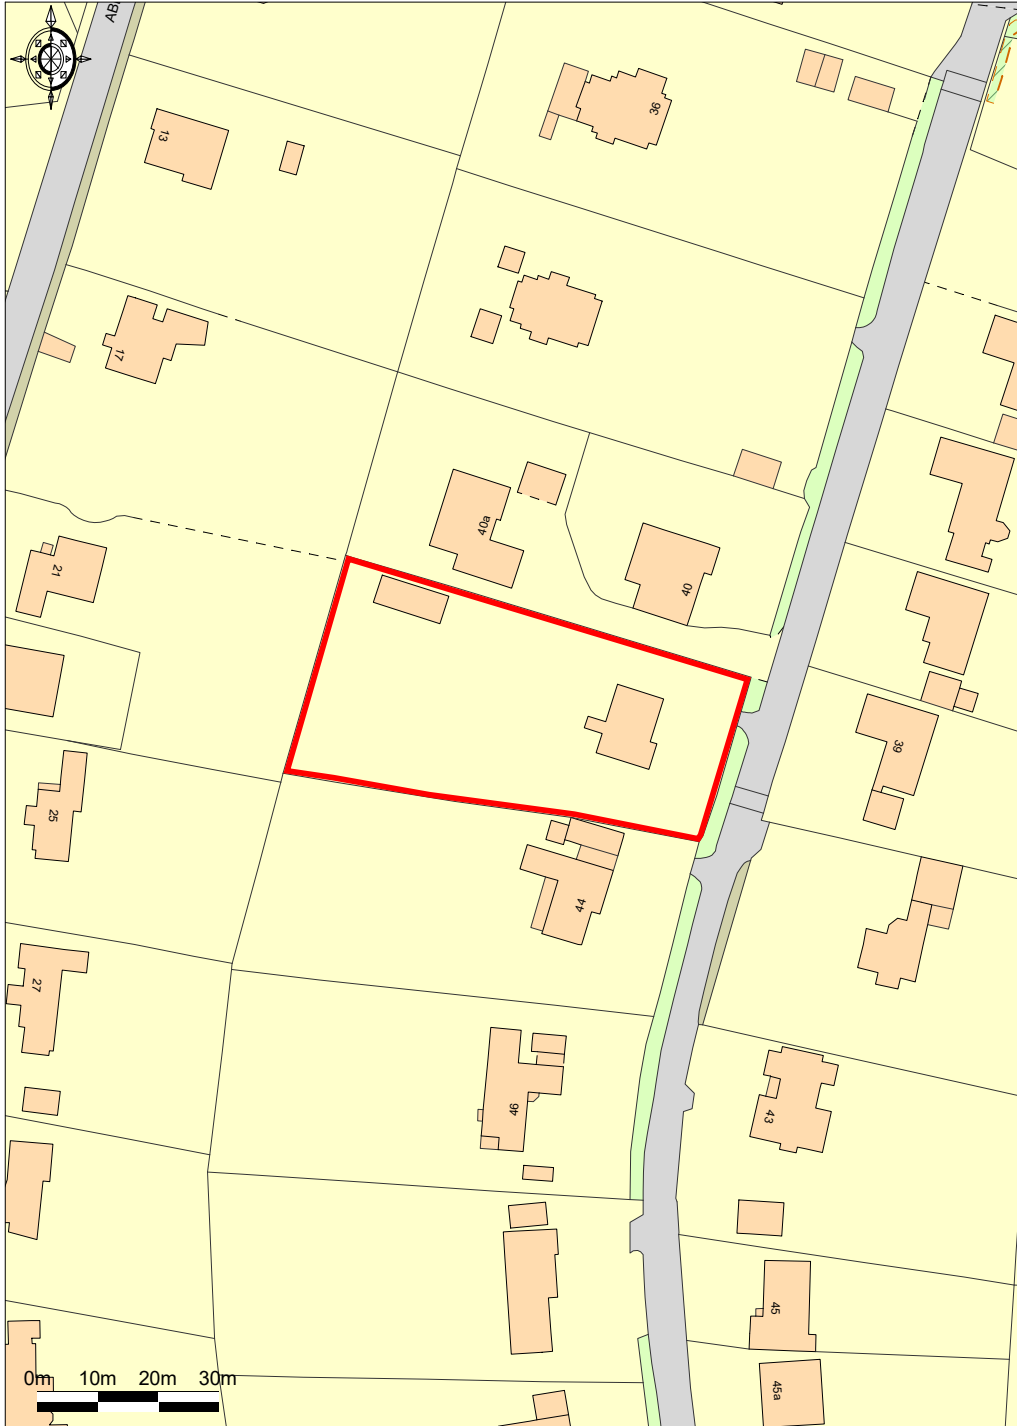

Ordnance Survey © Crown Copyright 2019. All rights reserved.
Licence number 100022432. Plotted Scale - 1:1250

Promap
LANDMARK INFORMATION GROUP

LOCATION PLAN 1:1250
Printed for Turnbull Land Ltd