


General Notes:  
 - Do not scale from the drawing.  
 - All dimensions must be verified on site before the commencement of work of the fabrication of any item. Any discrepancies must be reported to the Architect.  
 - The drawing is to be read with all related information.

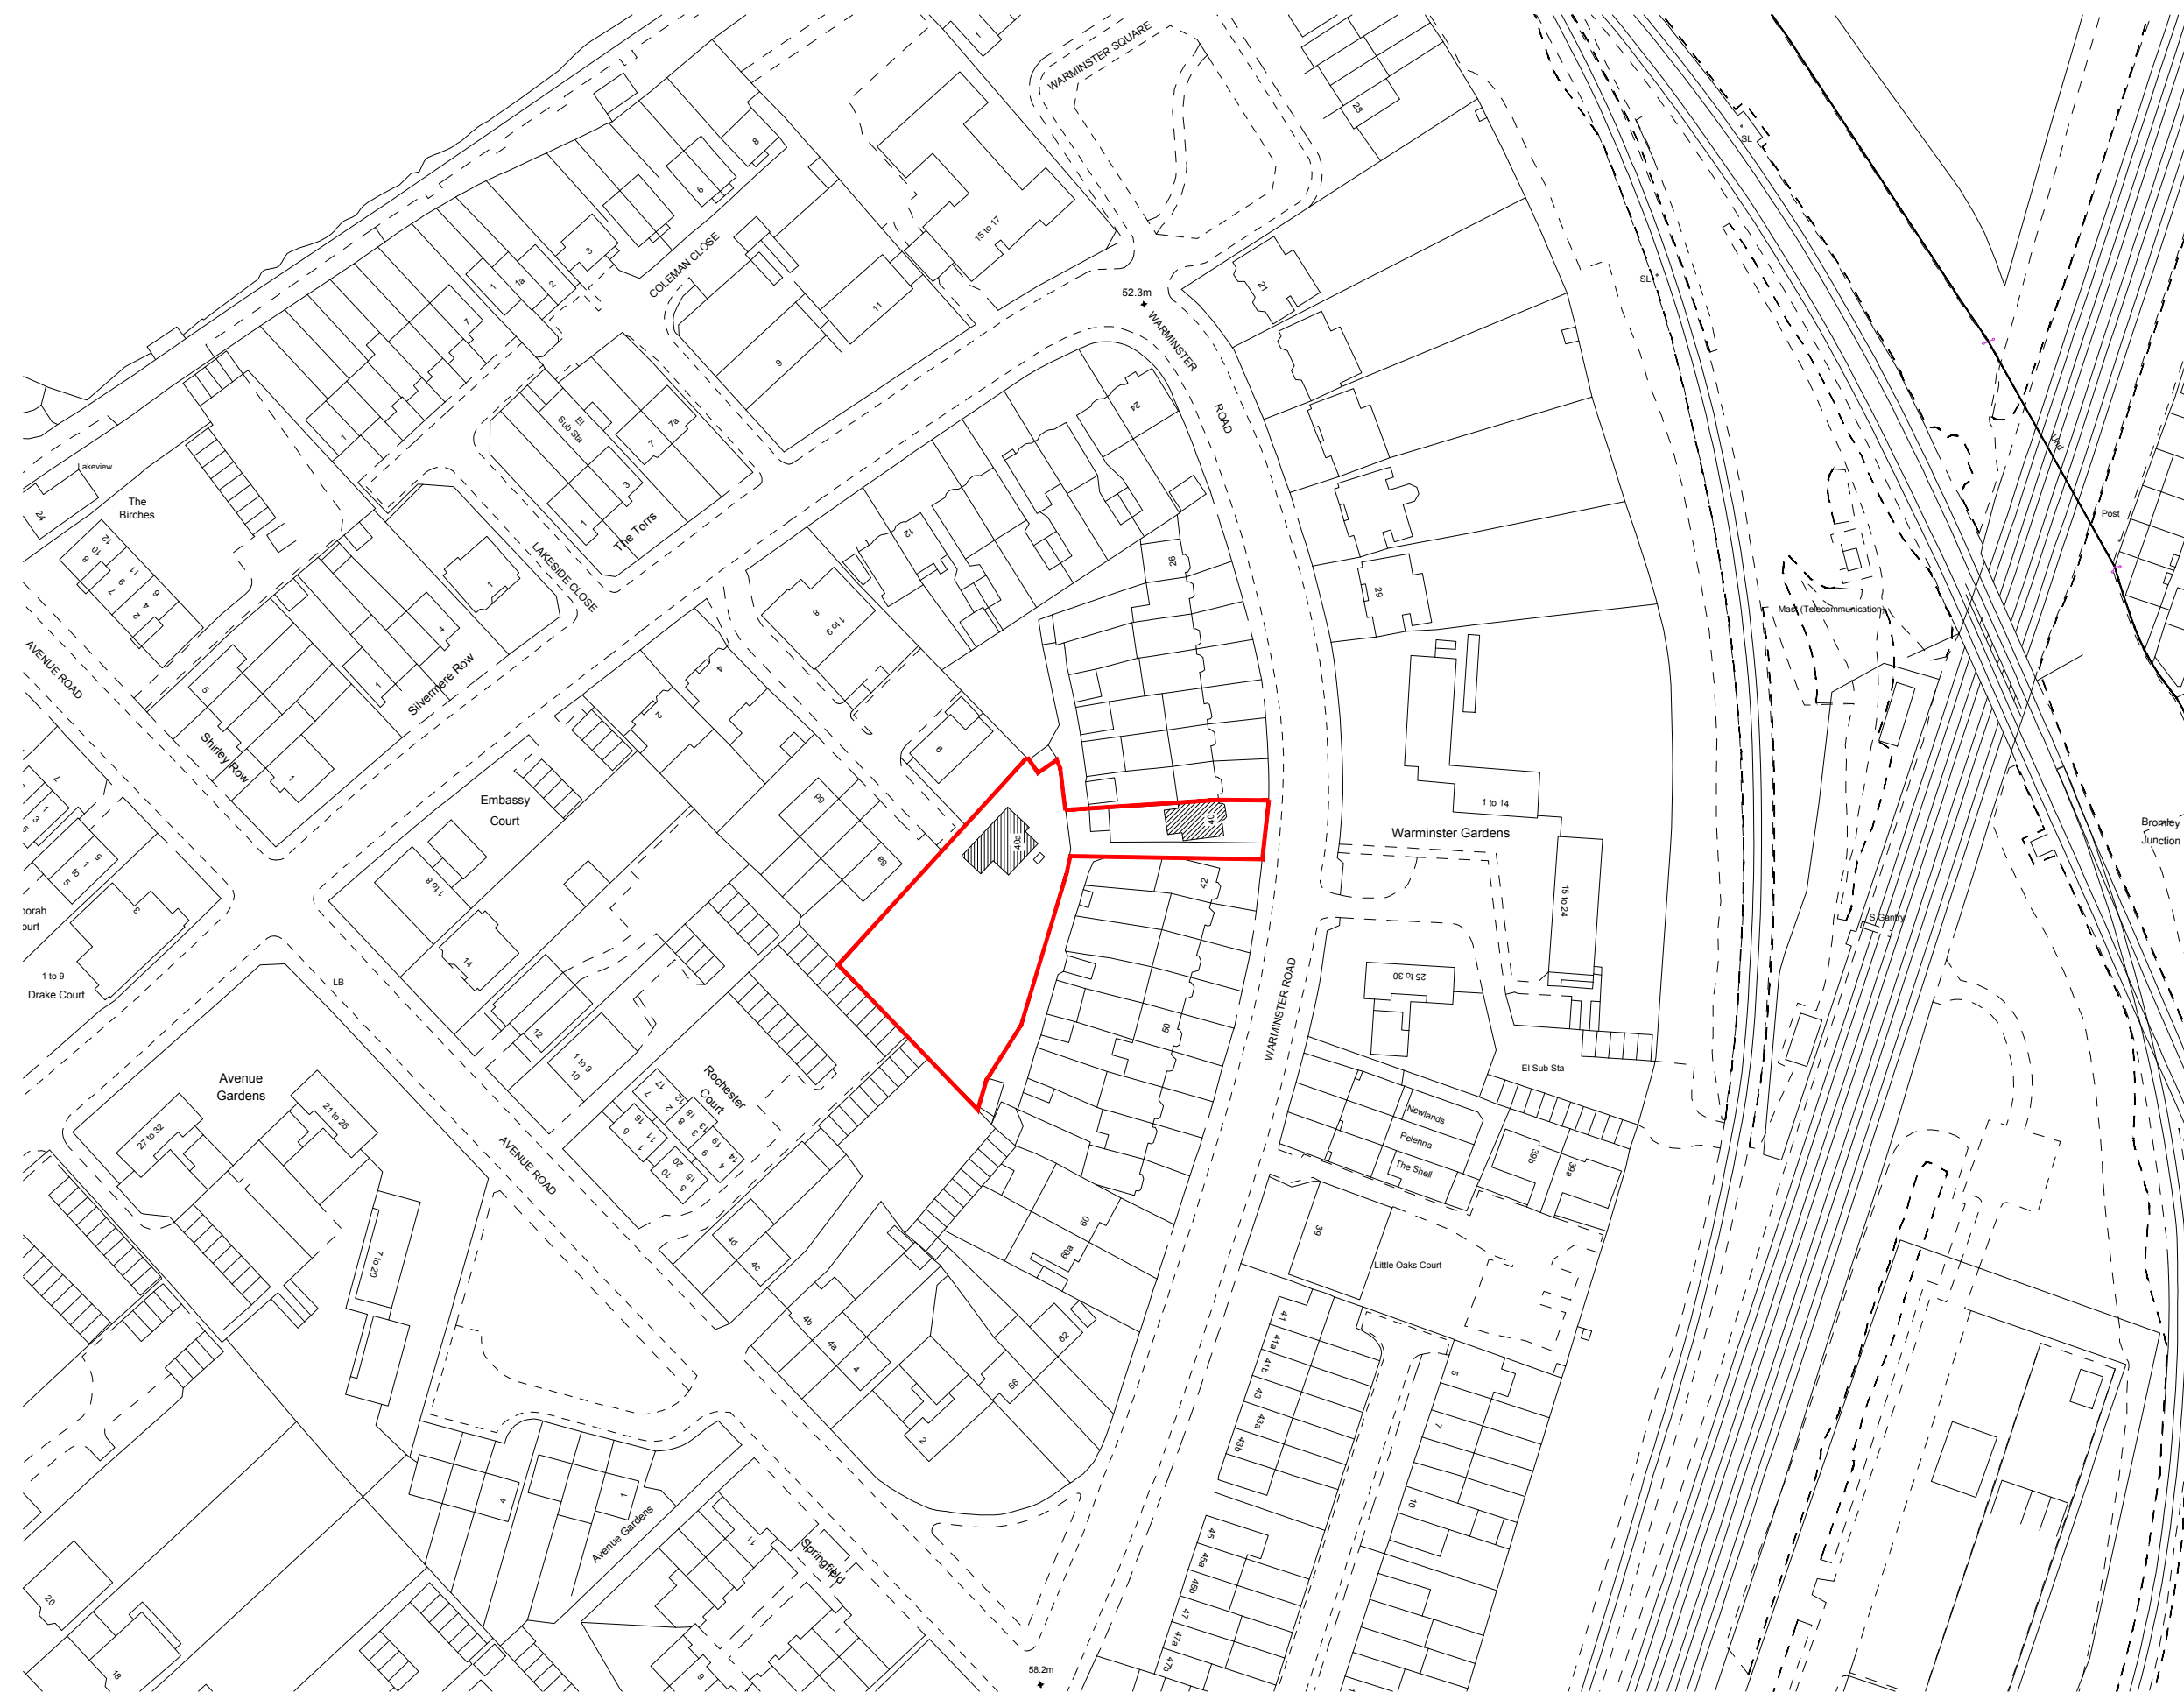

1 LOCATION PLAN  
 SCALE: 1:1250



1	first issue	CM	BR	18/09/18
rev	notes	drawn By	checked By	date

**GREEN TEA ARCHITECTS**  
 The Tea Factory  
 106 Endwell Road  
 London SE4 2LX  
 02086941759  
 www.greenteaarchitects.com  
 info@greenteaarchitects.com

dwg status: **PLANNING**  
 Client: Roger Josephs, Bernard Stanislaus  
 Project: 40 Warminster Road, SE25 4DZ  
 drawing description: Location Plan  
 drawing number: 475 -100  
 scale: 1:1250@A3  
 Revision: P1

