


# Proposed change of hours in the existing CPZ

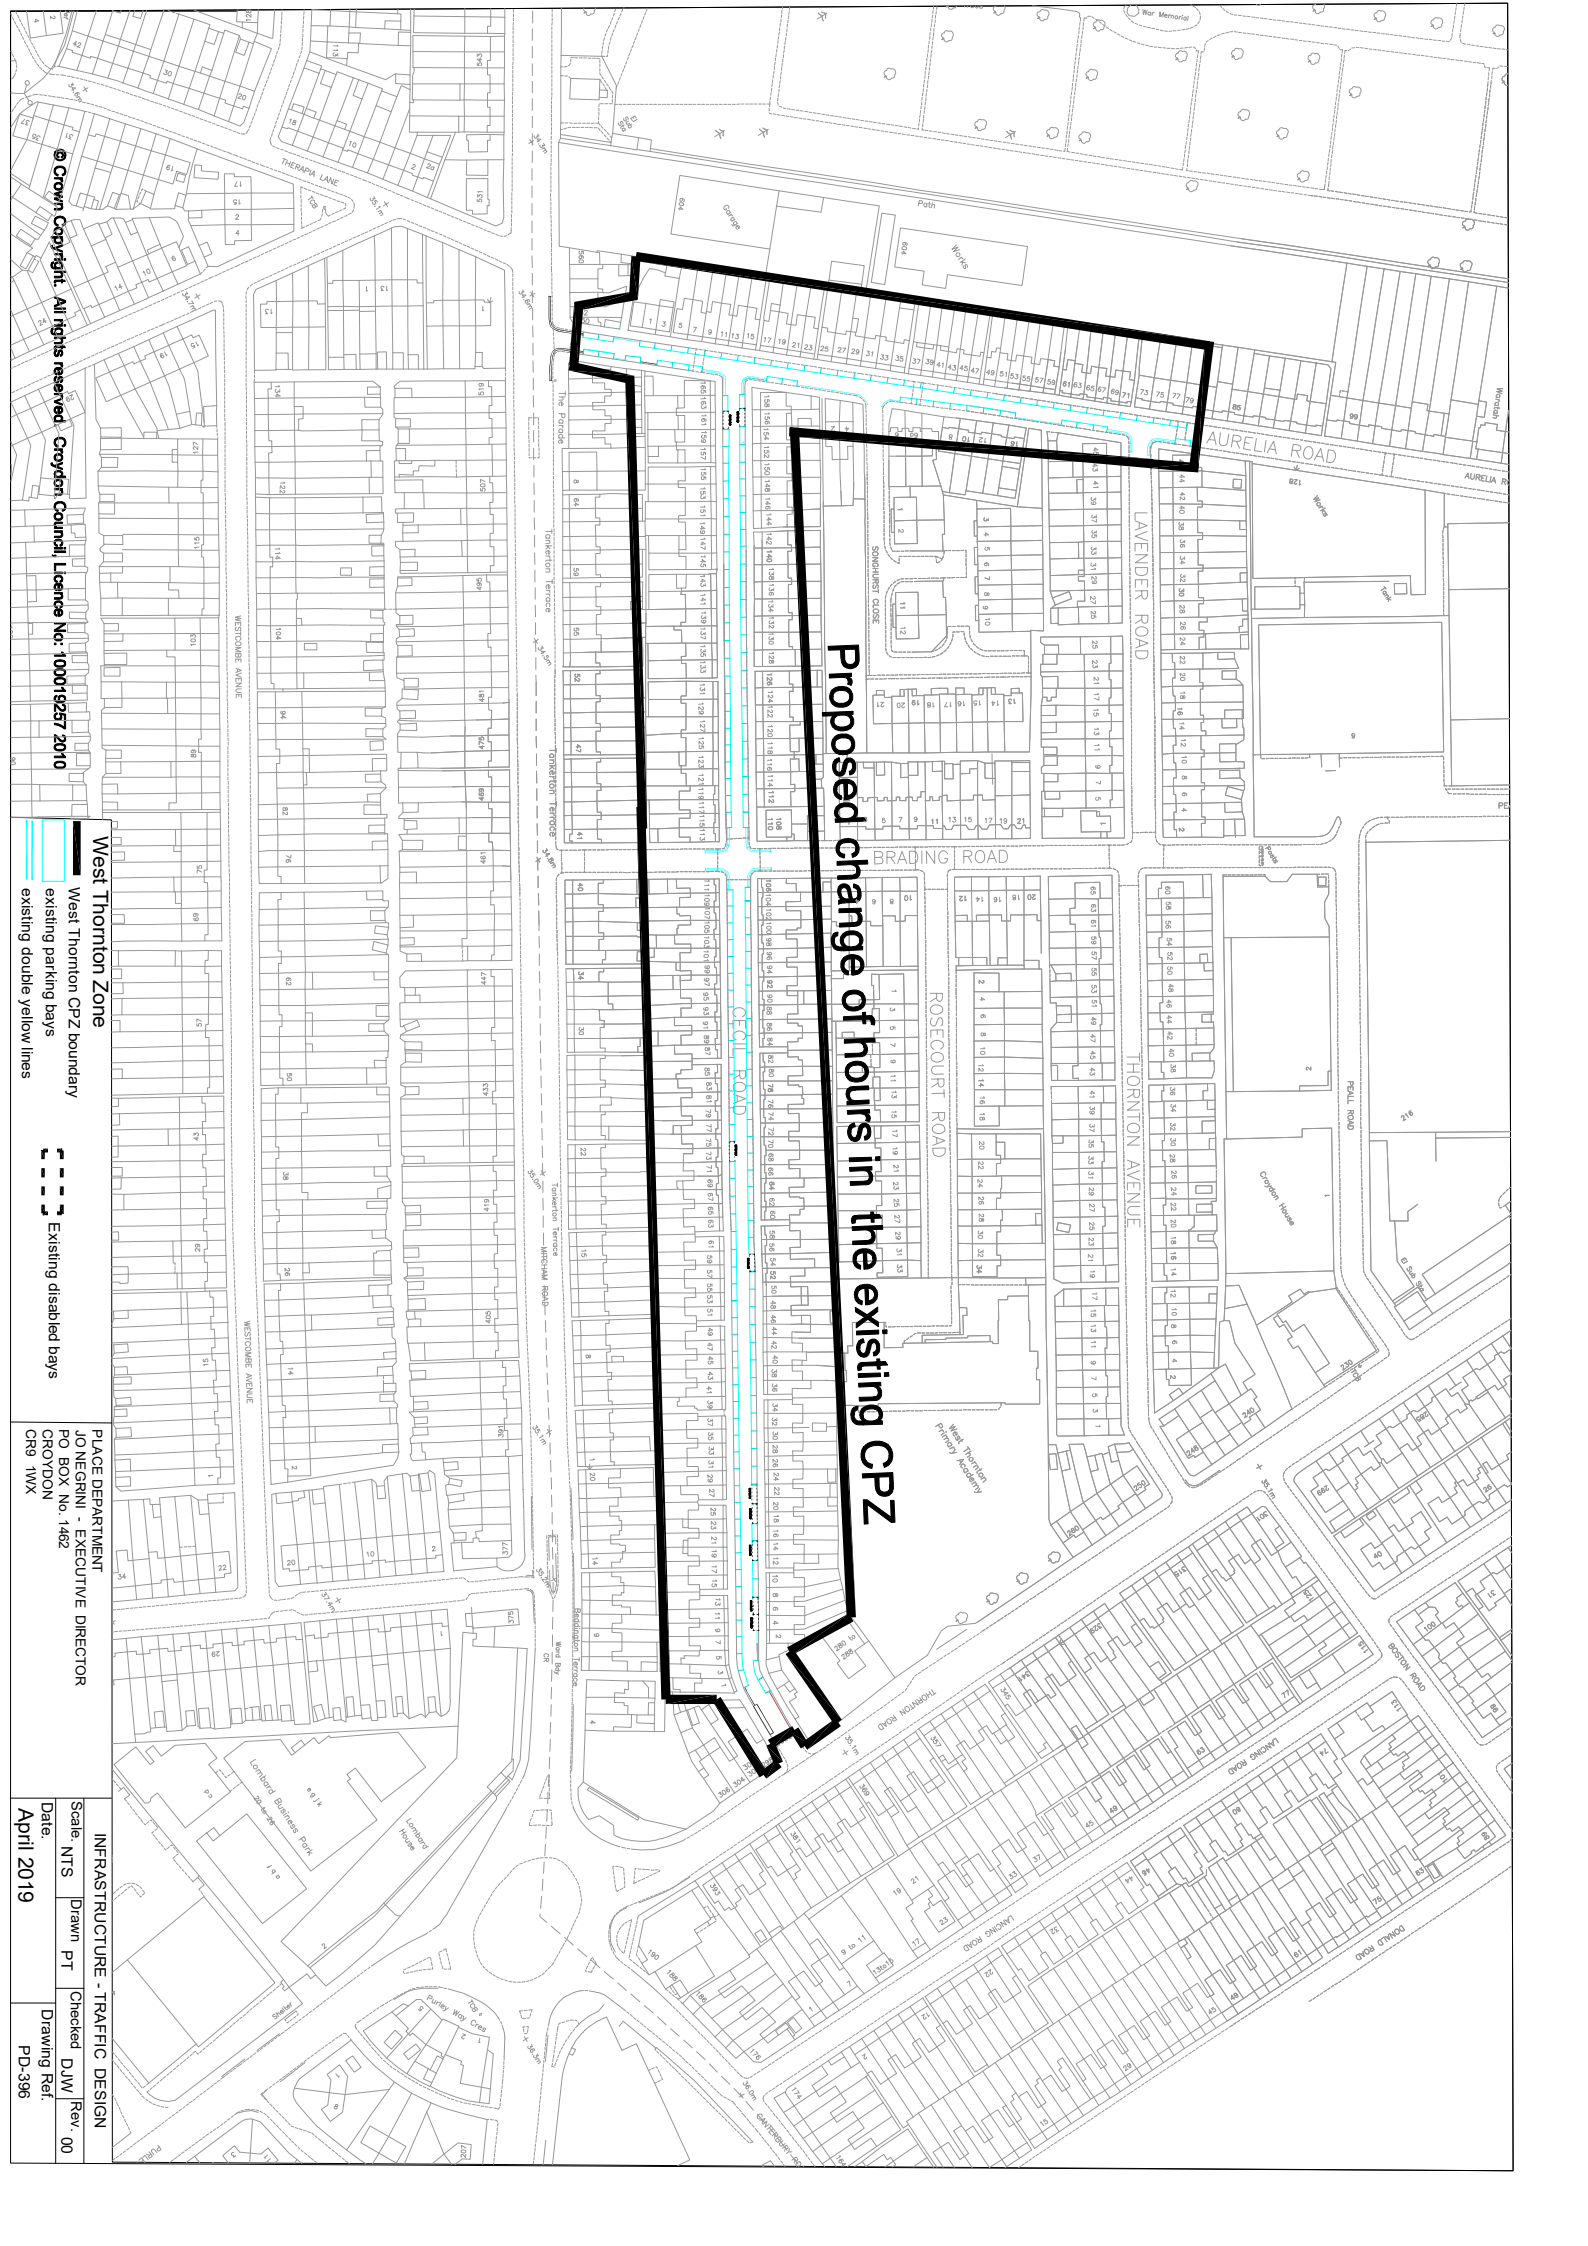

© Crown Copyright. All rights reserved. Croydon Council Licence No. 100019257 2010

- West Thornton Zone**
- West Thornton CPZ boundary
  - Existing disabled bays
  - existing parking bays
  - existing double yellow lines

PLACE DEPARTMENT  
 JO NEGRINI, EXECUTIVE DIRECTOR  
 CROLDON  
 CR9 1WX

INFRASTRUCTURE - TRAFFIC DESIGN

Scale: NTS	Drawn: PT	Checked: DJW	Rev: 00
Date: April 2019		Drawing Ref: PD-396	