


# REVISED PROPOSAL - JULY 21

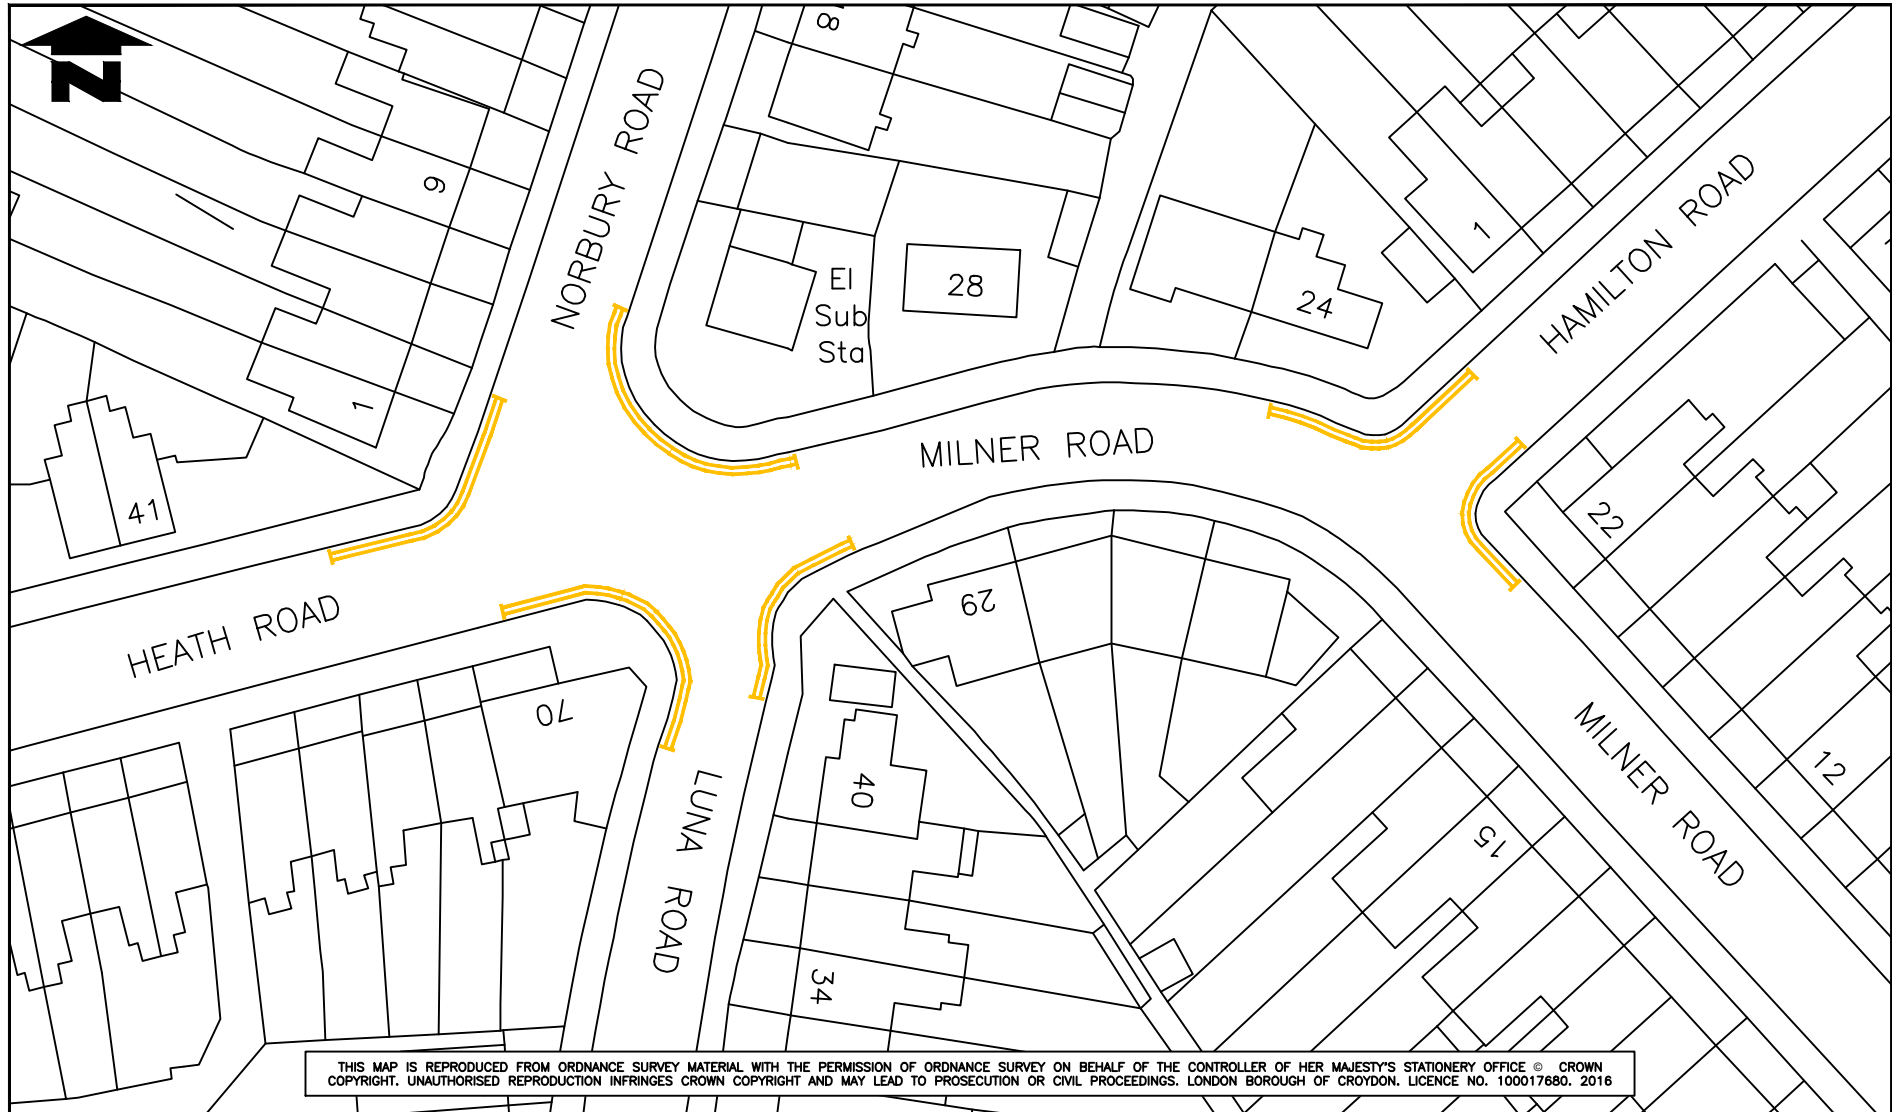

THIS MAP IS REPRODUCED FROM ORDNANCE SURVEY MATERIAL WITH THE PERMISSION OF ORDNANCE SURVEY ON BEHALF OF THE CONTROLLER OF HER MAJESTY'S STATIONERY OFFICE © CROWN COPYRIGHT. UNAUTHORISED REPRODUCTION INFRINGES CROWN COPYRIGHT AND MAY LEAD TO PROSECUTION OR CIVIL PROCEEDINGS. LONDON BOROUGH OF CROYDON. LICENCE NO. 100017680. 2016

NOTES	JOB NAME				PLACE DEPARTMENT STREETS DIVISION DIRECTOR - STEVE ILES	DRAWING NO	REVISION
	1. HEATH ROAD JUNCTION WITH NORBURY ROAD					PD - 424k	-
	2. LUNAR ROAD JUNCTION WITH MILNER ROAD					STATUS	-
DRAWING TITLE				HIGHWAY IMPROVEMENTS	<b>CROYDON</b>   Delivering <a href="http://www.croydon.gov.uk">www.croydon.gov.uk</a>   for Croydon		
3. MILNER ROAD JUNCTION WITH HAMILTON ROAD.							
Proposed Double Yellow Lines At Various Junctions.							
DESIGNER	VERIFIED	SCALE AT A4	DATE				
HW	DJW	1:500	May 2020				