


# PROPOSED - APRIL 20

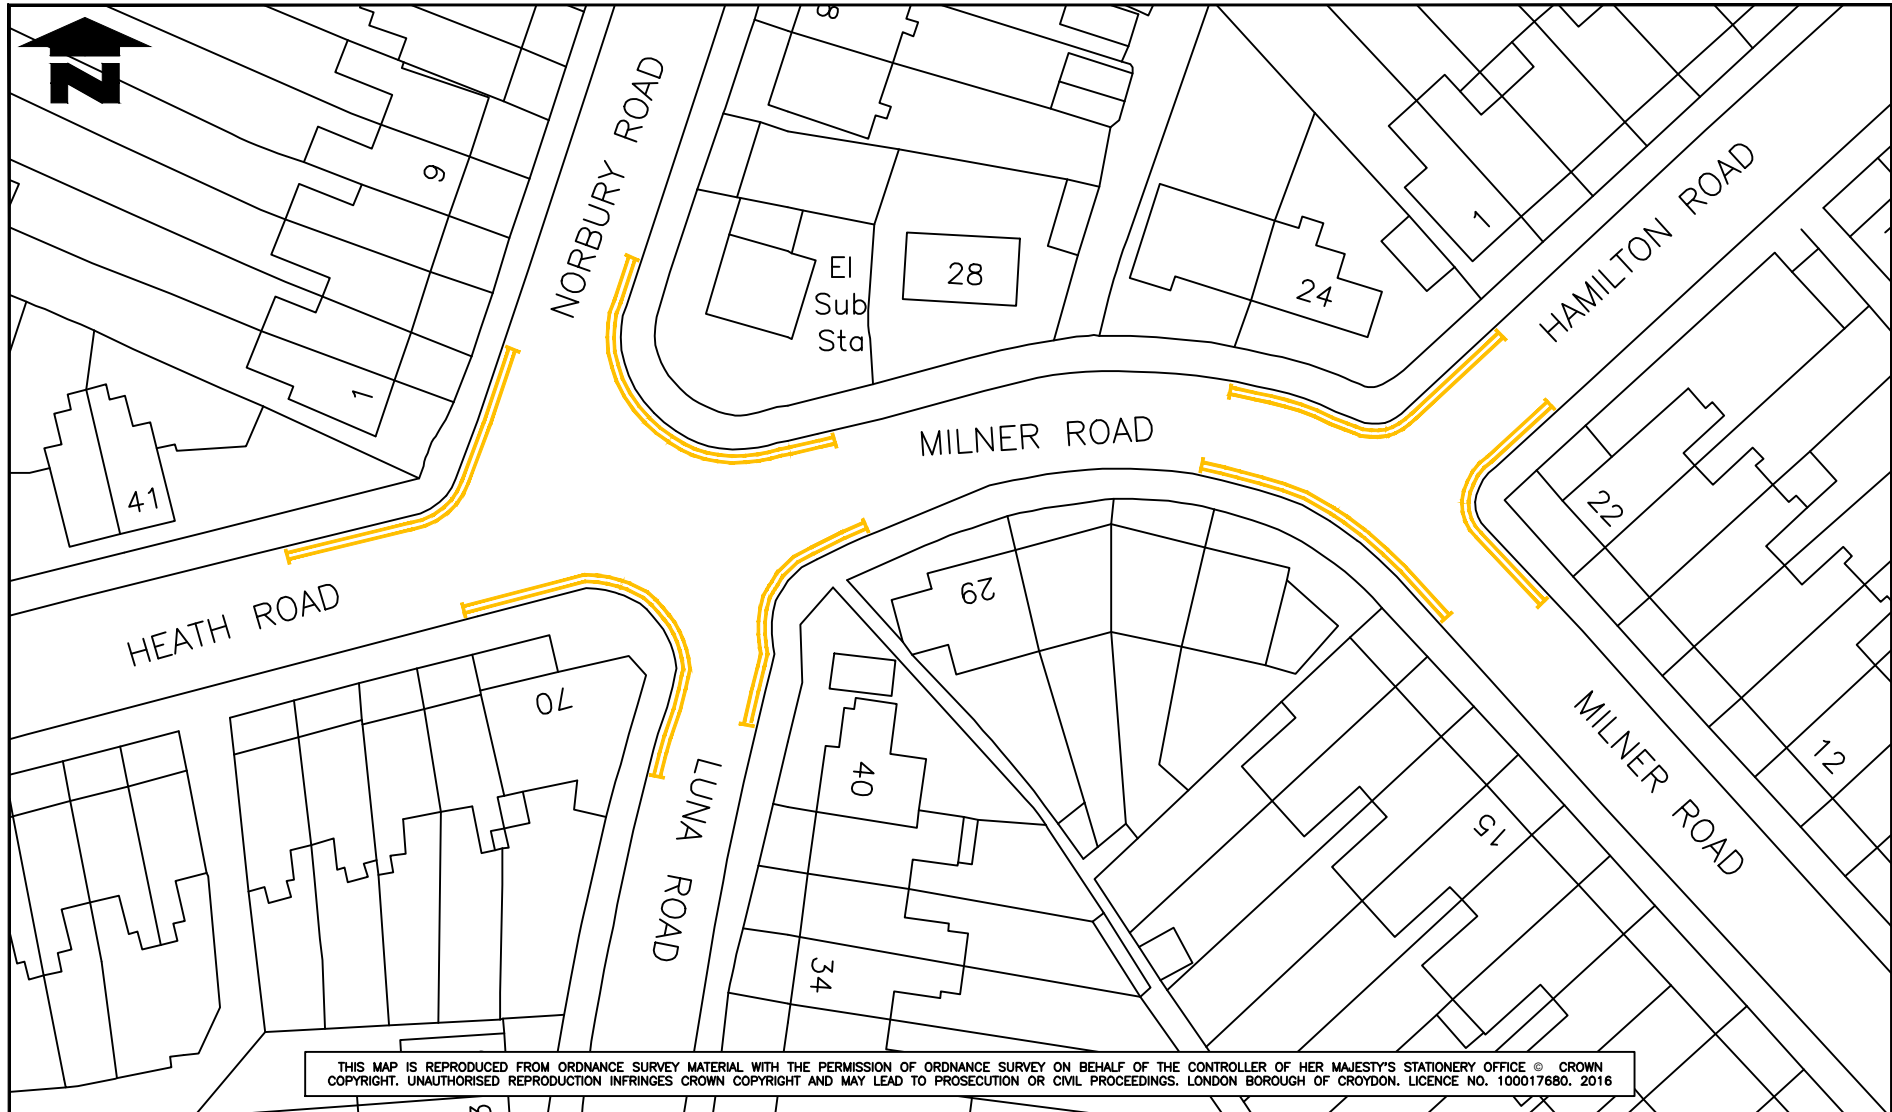

THIS MAP IS REPRODUCED FROM ORDNANCE SURVEY MATERIAL WITH THE PERMISSION OF ORDNANCE SURVEY ON BEHALF OF THE CONTROLLER OF HER MAJESTY'S STATIONERY OFFICE © CROWN COPYRIGHT. UNAUTHORISED REPRODUCTION INFRINGES CROWN COPYRIGHT AND MAY LEAD TO PROSECUTION OR CIVIL PROCEEDINGS. LONDON BOROUGH OF CROYDON. LICENCE NO. 100017680. 2016

NOTES	JOB NAME MILNER ROAD JUNCTION WITH HAMILTON ROAD, HETH ROAD, LUNA ROAD AND NORBURY ROAD.				PLACE DEPARTMENT STREETS DIVISION DIRECTOR - STEVE ILES	DRAWING NO PD - 424m.	REVISION -
	DRAWING TITLE Proposed Waiting Restrictions At Junctions with Milner Road.					STATUS -	
	DESIGNER HW	VERIFIED DJW	SCALE AT A4 1:500	DATE April 2020	HIGHWAY IMPROVEMENTS		