


REVISED PROPOSAL - JULY 21

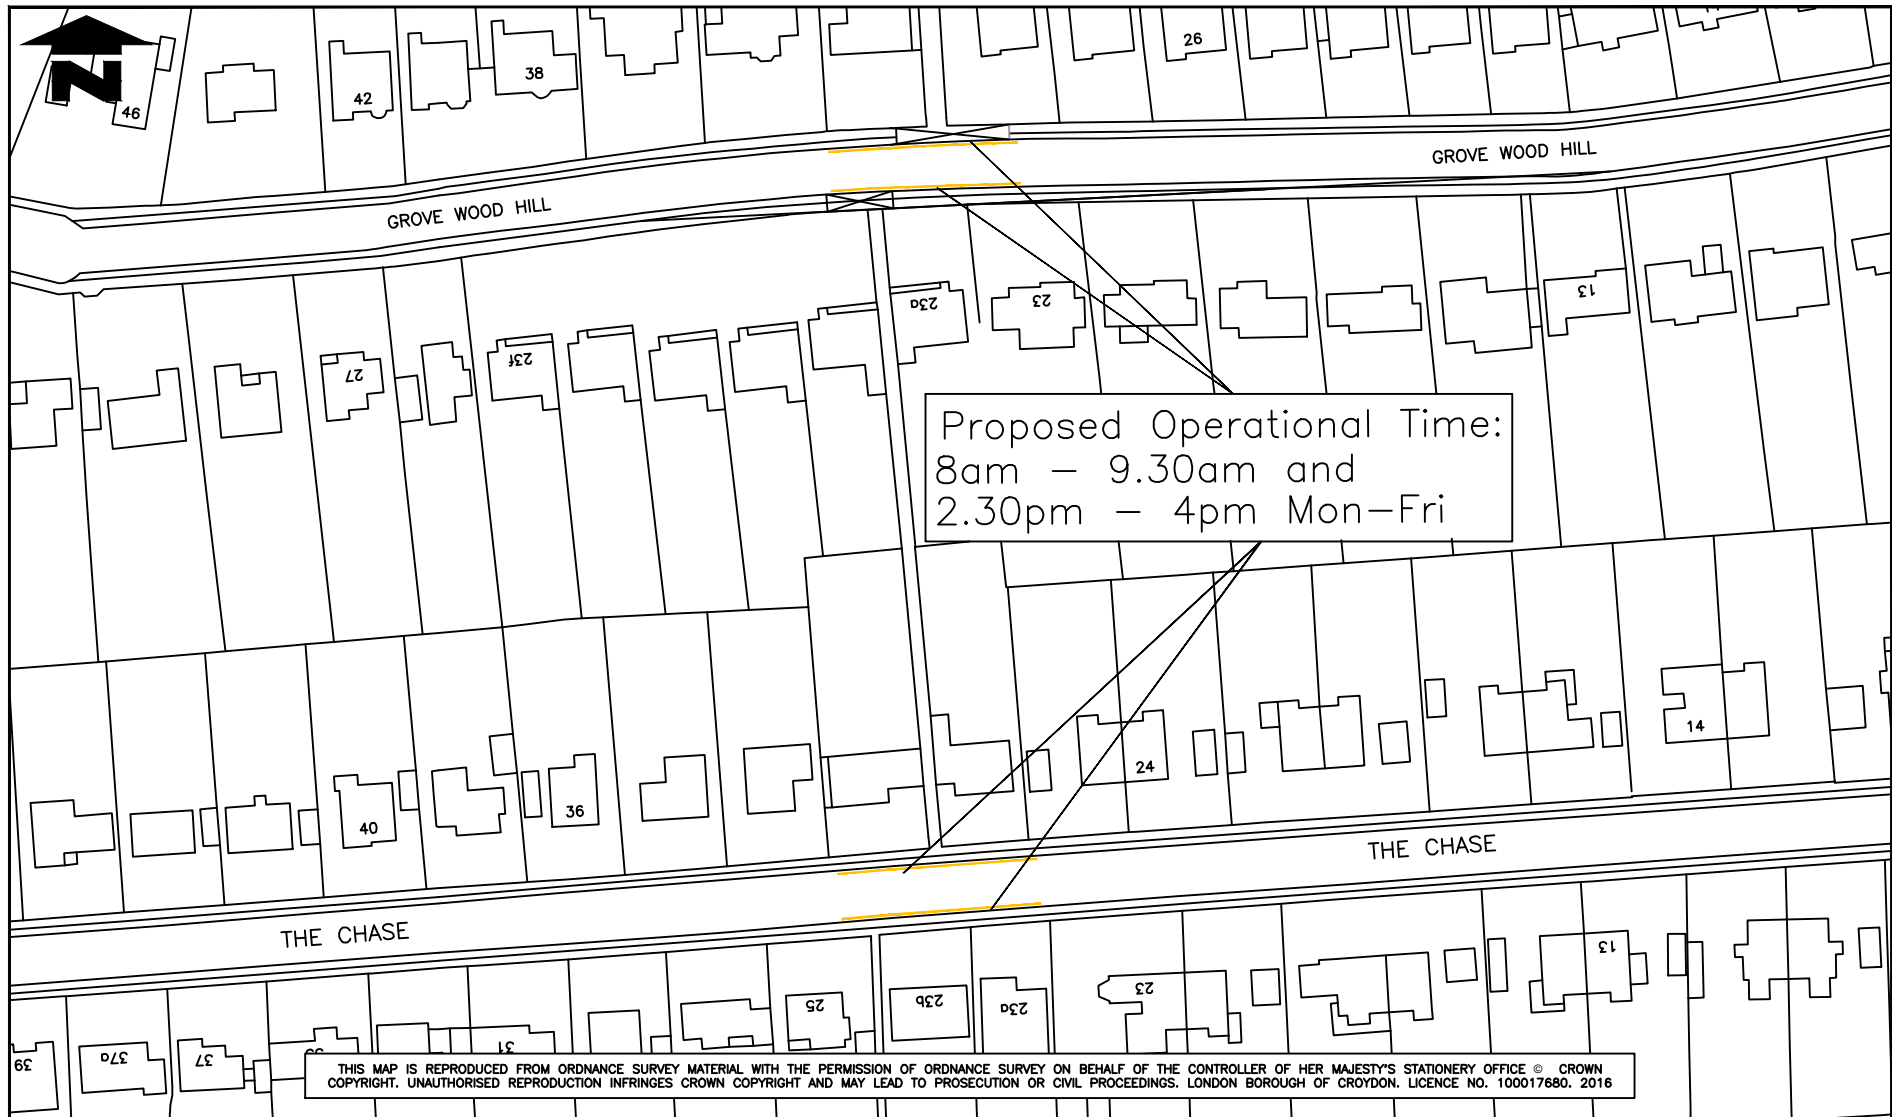

THIS MAP IS REPRODUCED FROM ORDNANCE SURVEY MATERIAL WITH THE PERMISSION OF ORDNANCE SURVEY ON BEHALF OF THE CONTROLLER OF HER MAJESTY'S STATIONERY OFFICE © CROWN COPYRIGHT. UNAUTHORISED REPRODUCTION INFRINGES CROWN COPYRIGHT AND MAY LEAD TO PROSECUTION OR CIVIL PROCEEDINGS. LONDON BOROUGH OF CROYDON. LICENCE NO. 100017680. 2016

NOTES	JOB NAME GROVE WOOD HILL AND THE CHASE.				PLACE DEPARTMENT STREETS DIVISION DIRECTOR - STEVE ILES		DRAWING NO PD - 424f	REVISION -
	DRAWING TITLE Proposed Waiting Restrictions Opposite Alleyways / Footpaths.						STATUS -	
	DESIGNER HW	VERIFIED DJW	SCALE AT A4 1:500	DATE March 2020	HIGHWAY IMPROVEMENTS		CROYDON Delivering www.croydon.gov.uk for Croydon	