


129.2m
COULSON ROAD

132.9m


El Sub Sta

Coulson Manor
(Hotel)

FB

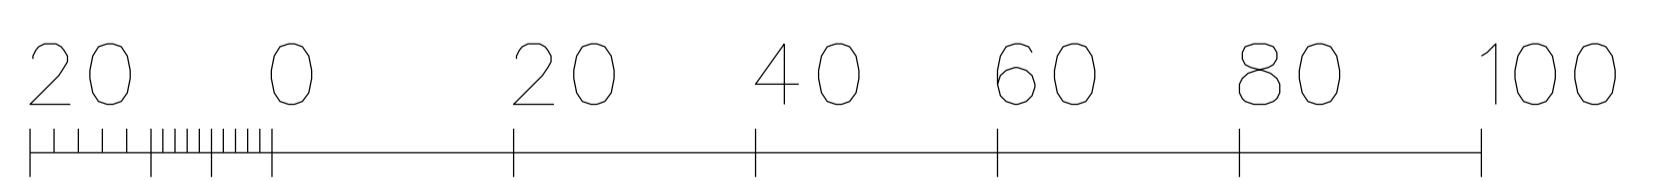

Metres

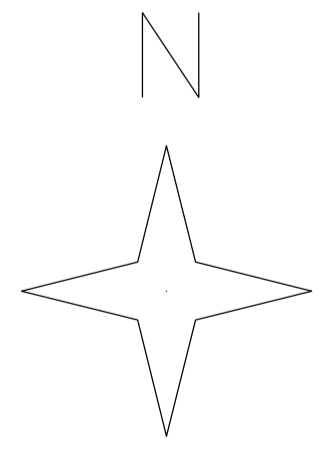

Disclaimer:
Document is copyright and may not be reproduced without permission of the owner.
This drawing is for planning purposes only and not for construction.
There has been no structural / MEP / Fire or building regulations coordination or compliance checks.
The onus is on the developer / builder / site owner to ensure the planning proposals are suitable for their purposes.
Legal boundaries and site extents to be verified.

Rev:	Notes:	Date:	Dwn:	Iss:

ALA
Altham Lewis Architects
Sutton Surrey
T: 020 8963 2435
M: 07976 944609
www.althamlewis.com

Project: 24 Coulson Court Road
Parley
CR5 2LL

Client: **Macar**

Drawing Title:
Site Location Plan

Drawn By: PAL	Issued By: PAL	Date of First Issue: 12:11:20
Project No: 2020_184	Scale @ A1 / A3 1:1250 @ A3	Revision: 01
Drawing No: PL_001		