

REVISIONS			DO NOT SCALE	
REV	DATE	NOTES	DATE	BY

STATUS
PLANNING

Notes


Howard : Fairbairn : MHK
chartered architects

Howard Fairbairn Planning Services Ltd
Lemington House, Redlands
Coalition
100-102, High Street
C15 2HF
Telephone
020 8555 5252
www.hfmmk.com
info@hfmmk.com



Client	Jenny Strawmann
Project	R/O 156-180 Addington Road Claydon C172 8LB
Title	Location Plan Existing Block Plan
Drawn by	KK
Checked by	RT
Scale	as noted @ A1
Date	April 2018
CAD Ref:	6699

Dwg No:	6699-PL01
Rev:	

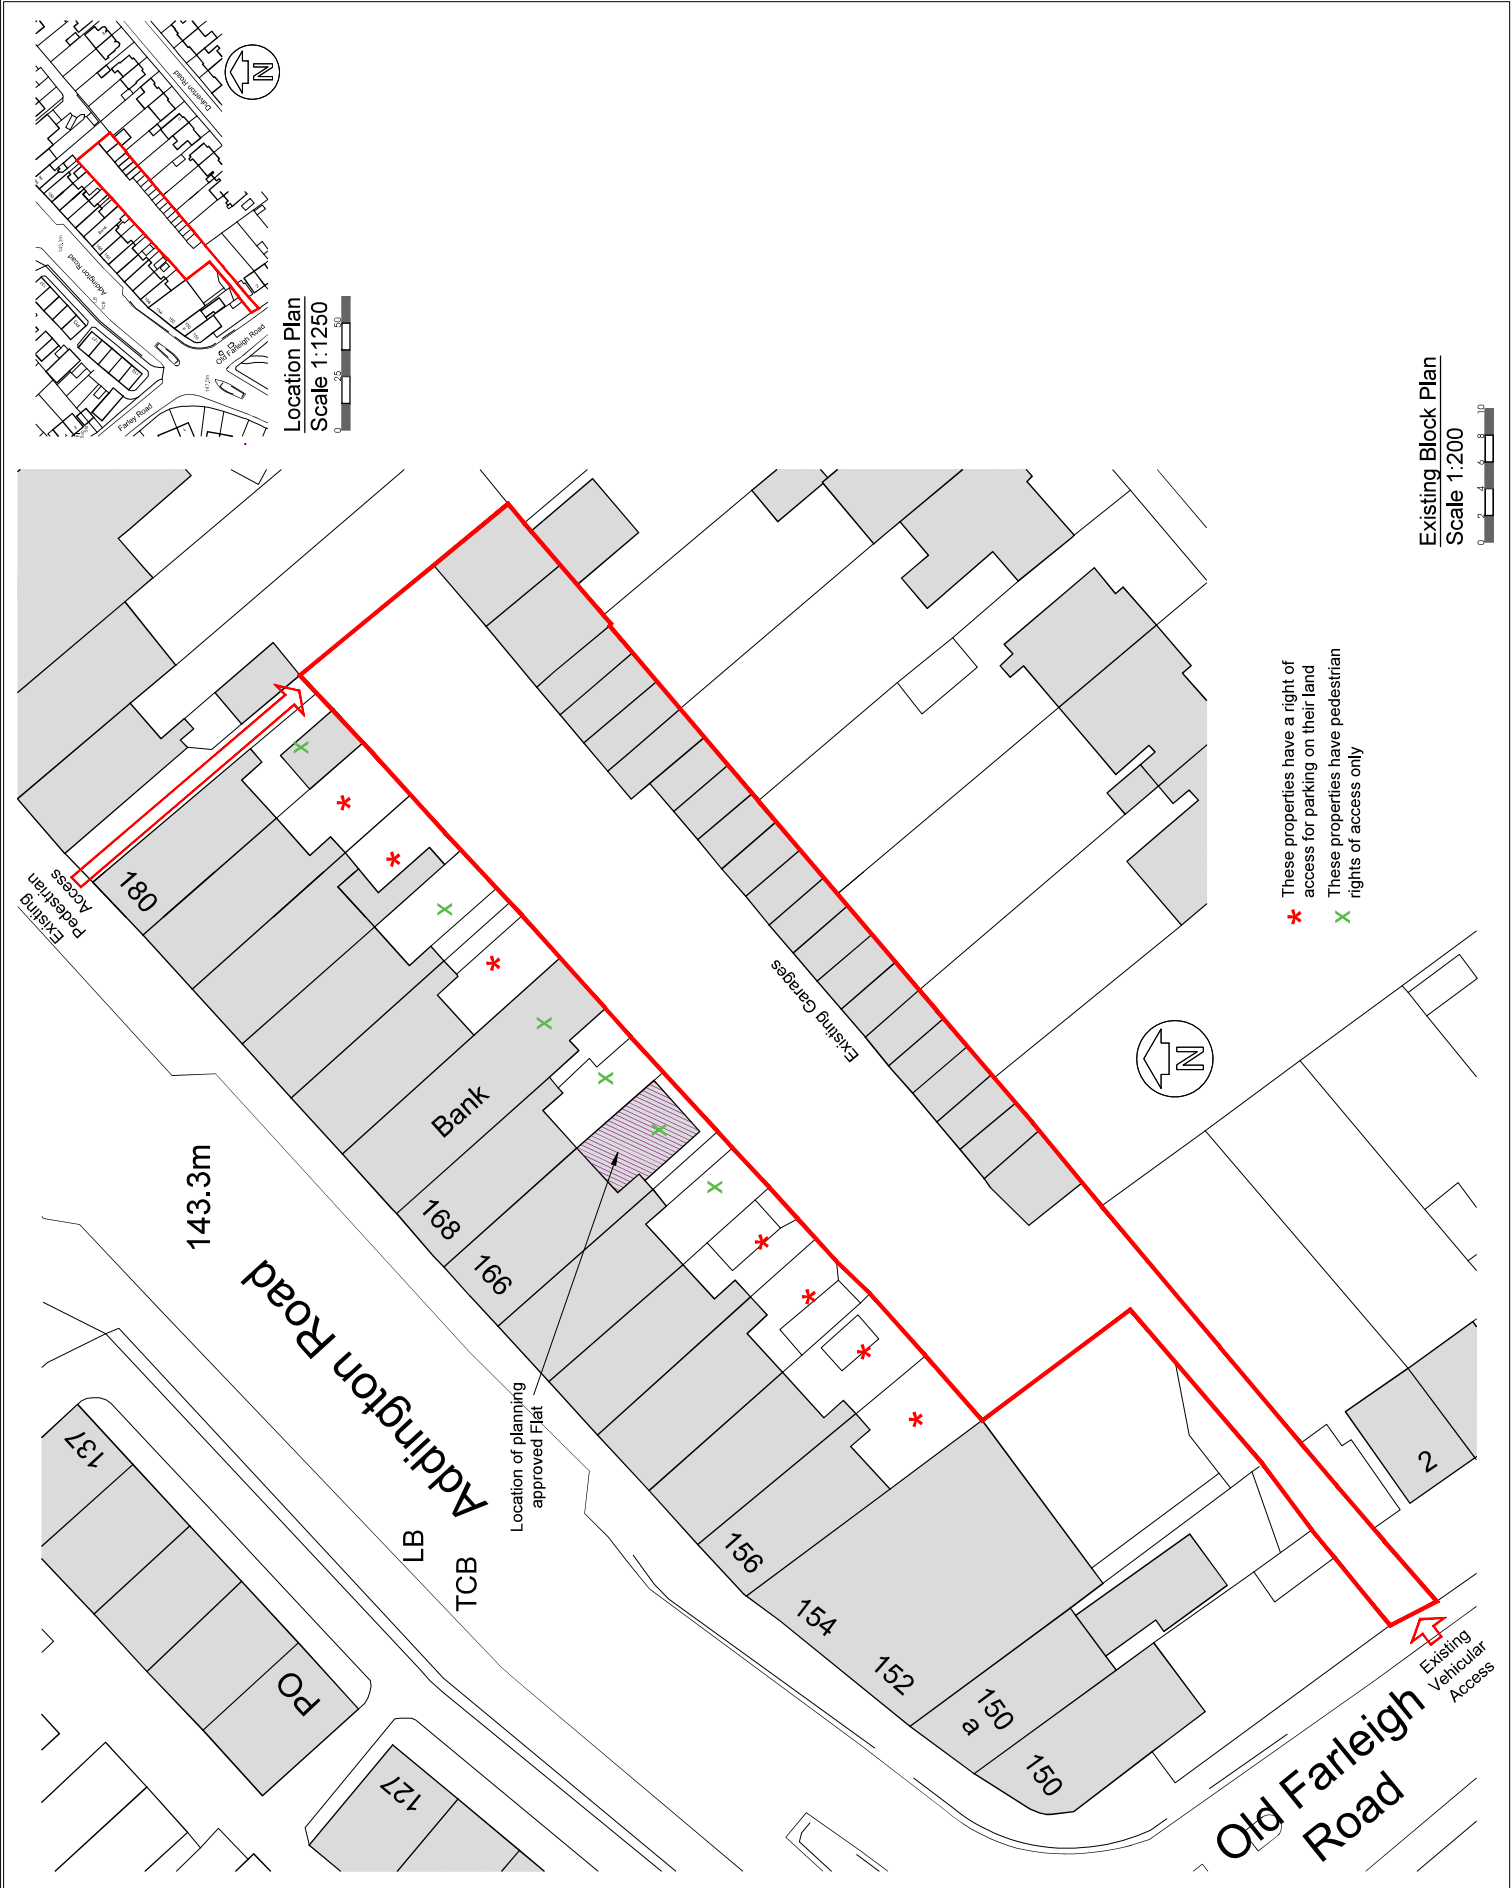

Existing Block Plan
Scale 1:200