


Reference:	NBU250116 CROY-L062
EVC-ID	CROY_B004_L0062
Works Address:	OPP 1 KEMBLE ROAD, WADDON, CROYDON, CR0 4JQ
Drawing No.	010 - TRO/TMO
Planned in accordance to: NSH3582 - Issue 1, NSH3132 - Issue 7, Site Visit & Drawing Guidance (18/05/2020), Partner Scoping Document - Issue 1.1, SoW for EVC Delivery v0.4, Statement of Requirements v0.7	

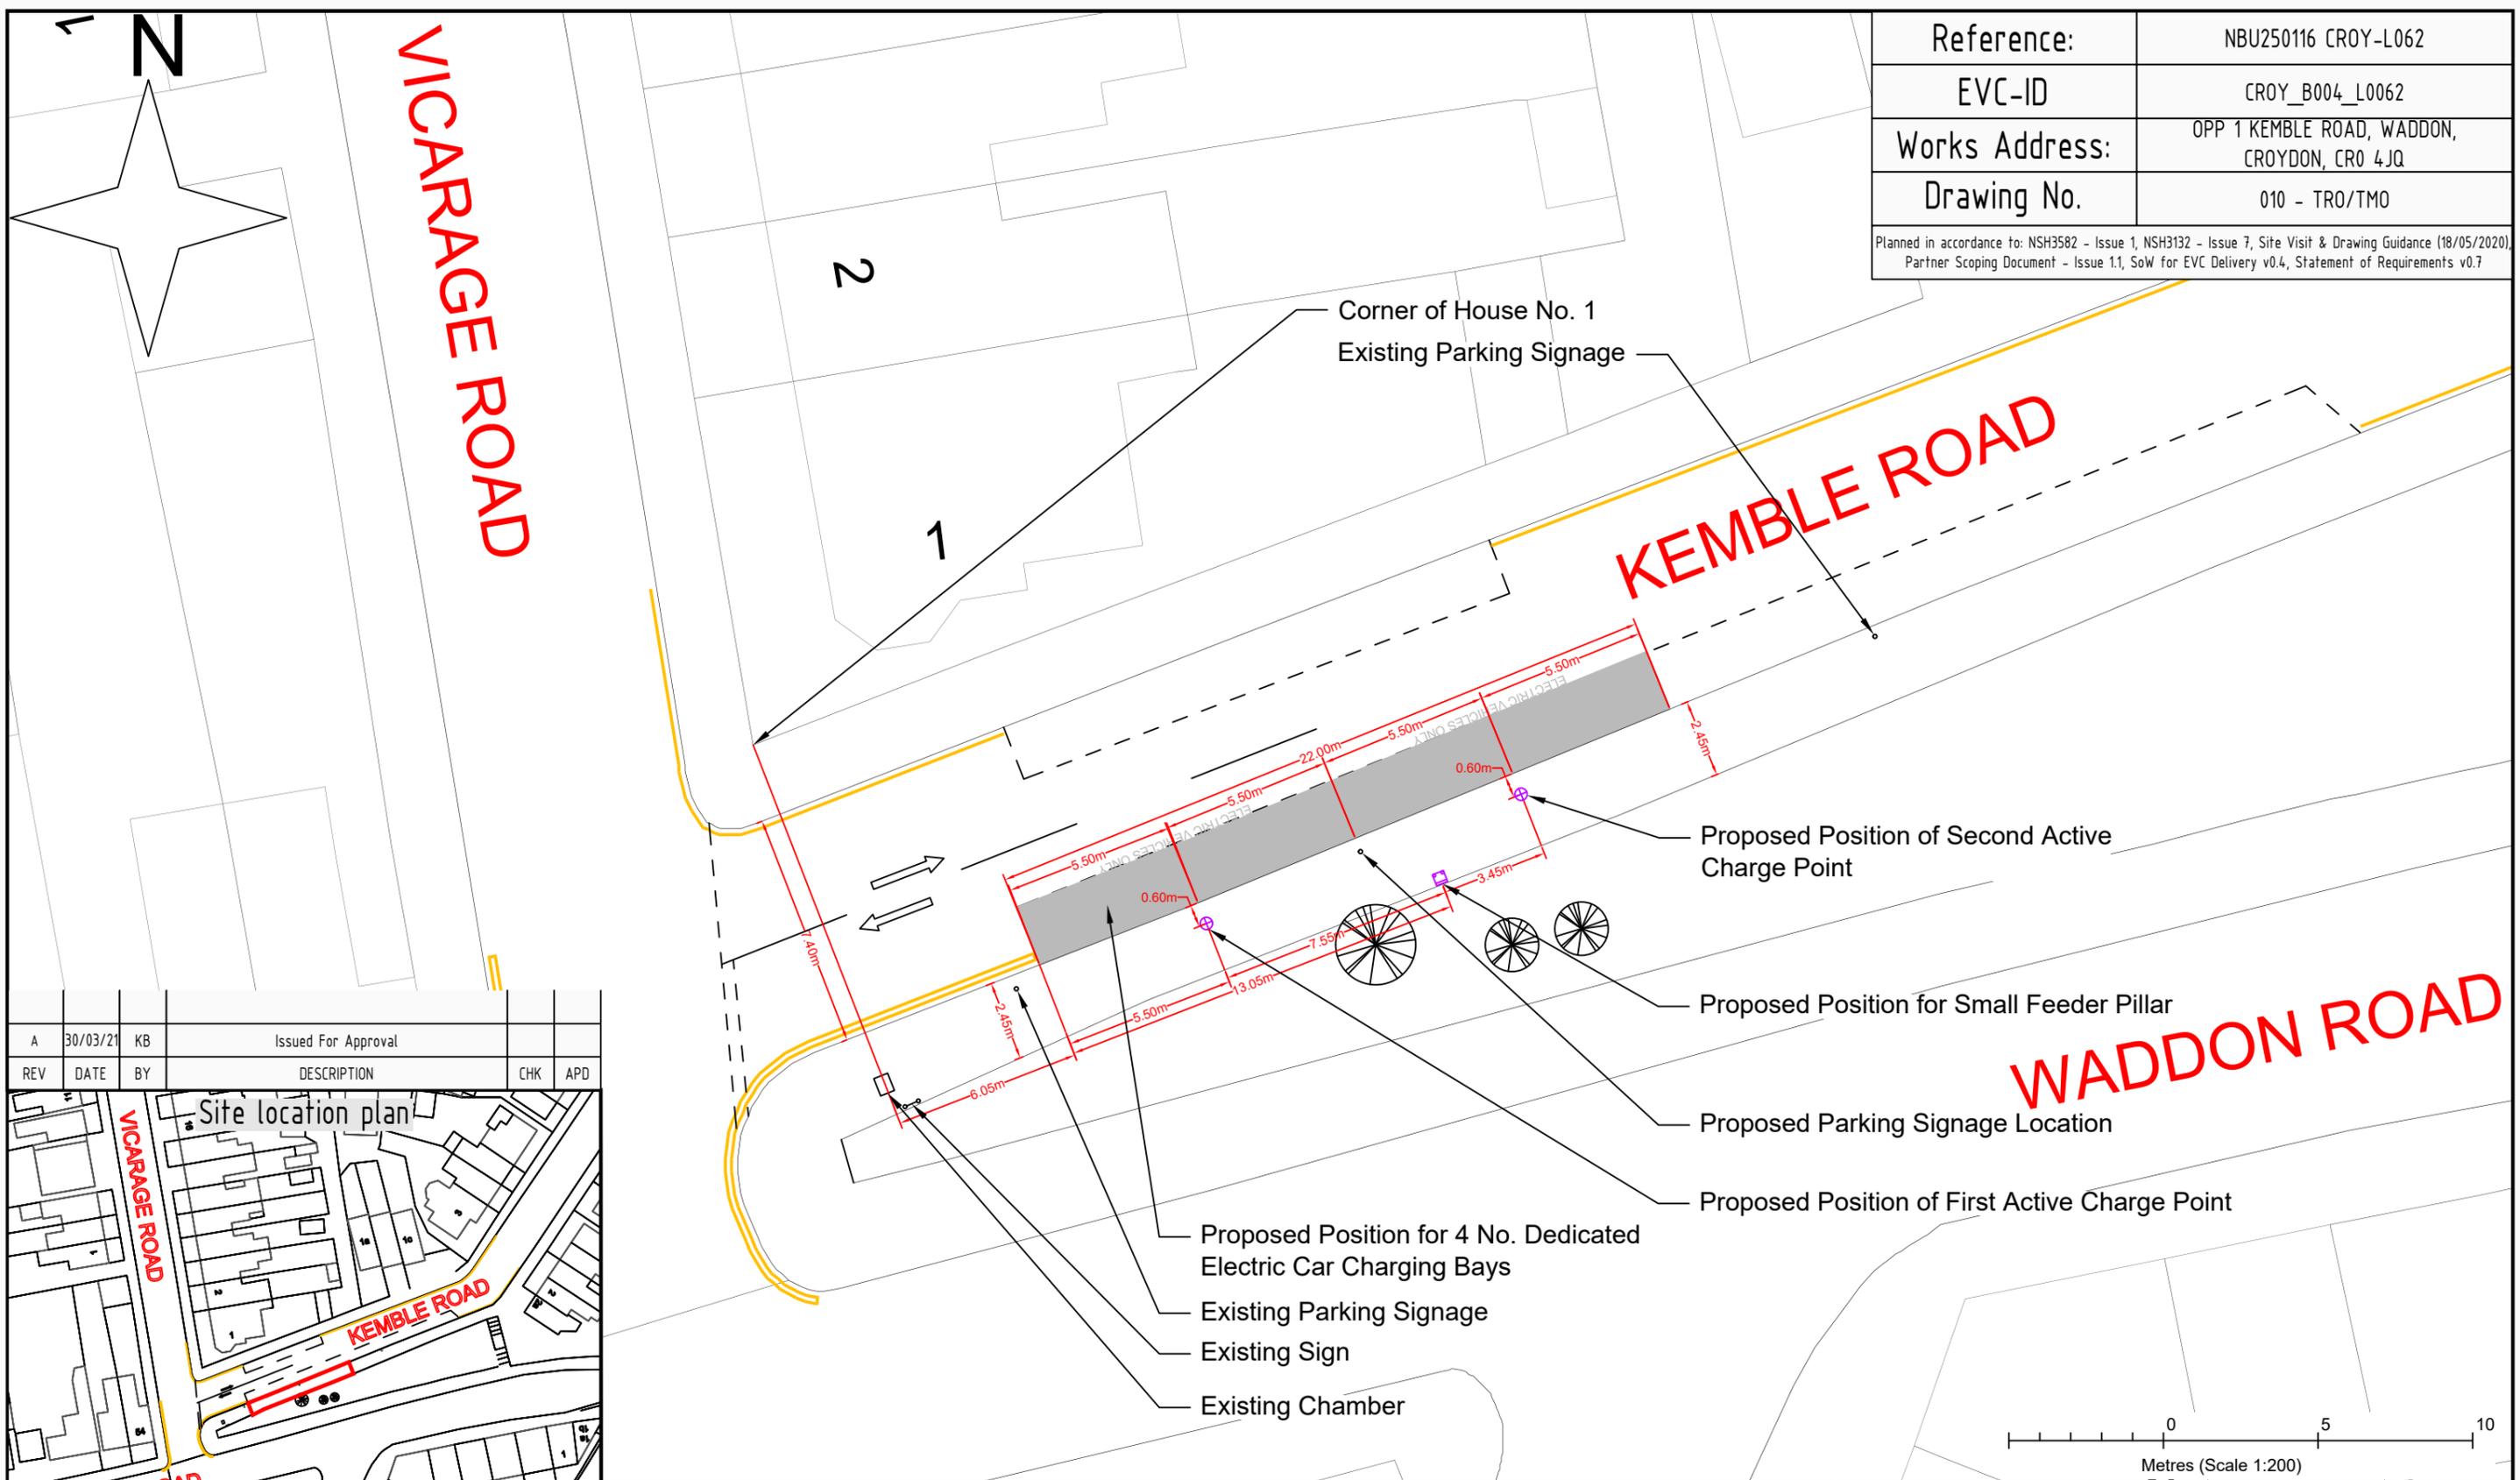

A	30/03/21	KB	Issued For Approval		
REV	DATE	BY	DESCRIPTION	CHK	APD

Site location plan

0 10 20 30 40 50 60 70 80 90
Metres (Scale 1:1250)

Any modifications to the drawing or use of alternative items to those specified must be agreed with Virgin Media's local planning department

Reproduction from the Ordnance Survey map by Virgin Media with permission of Ordnance Survey on behalf of the Controller of Her Majesty's Stationary Office © Crown Copyright Virgin Media (100019209)

Legend:

- RG6 / RG11 Cable
- EVC Duct
- EV infrastructure boundary
- EVC Parking Bay
- EVC Charge Point
- EVC Feeder Pillar
- Bollard placement
- Build out Island with protection
- Bench
- Barrier
- Existing Drain / Chamber
- Bollard / Sign
- Bin
- Hedge
- Tree & Bush
- Lamp post

Drawing Scale is 1:200 when plotted at A3

Originator:	Arkadiusz Panas
Company Name:	Quasar
Issue Date / No.:	30/03/2021 1
Office:	Sheffield
Line Manager:	Tomasz Polanowicz
Scale:	1:200

Internal Use Only