


Drawing A for data sheets CRO001- 003

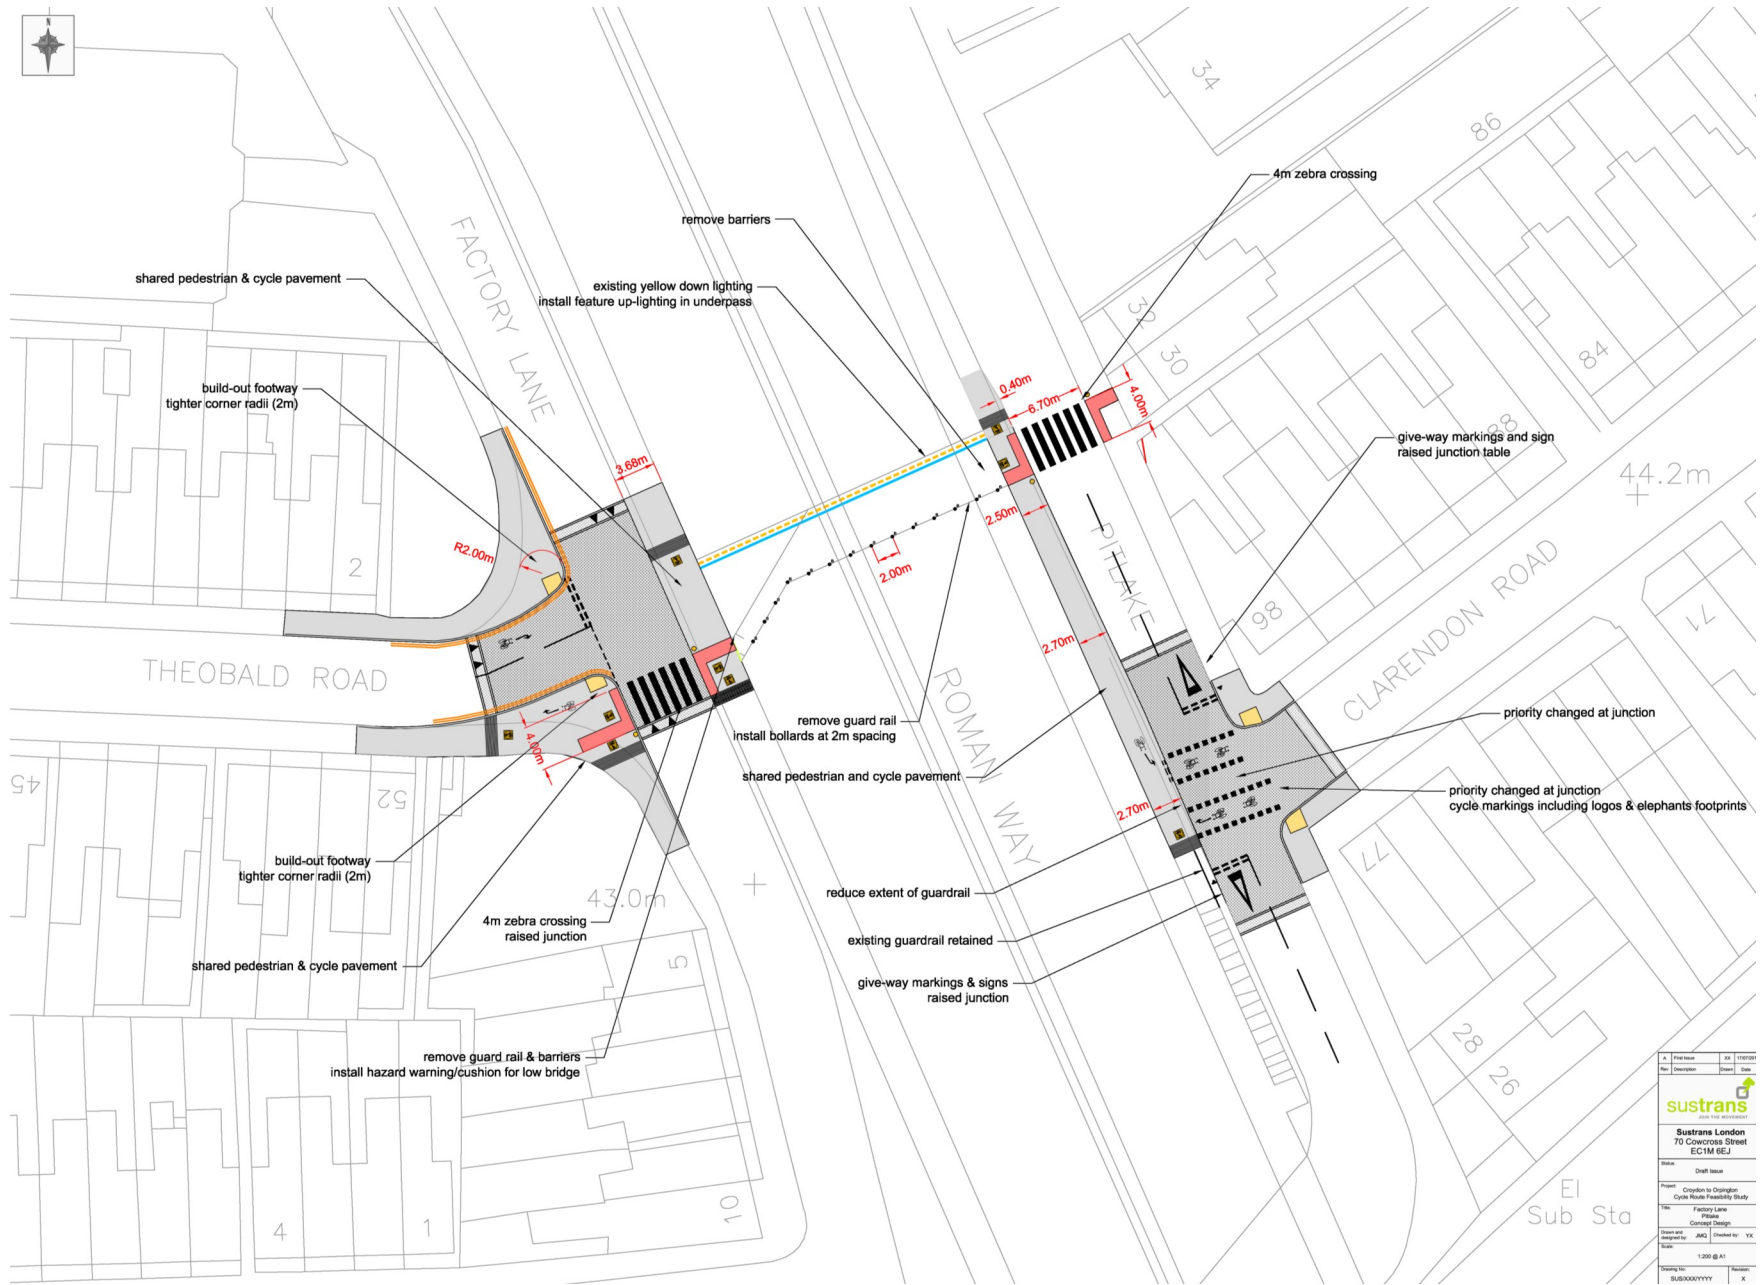

Rev	Description	Drawn	Date
Drawn and checked	JAC	Checked by	YK
Scale	1:200 @ A1		
Revision	X		